



**STATE OF OKLAHOMA** OMES / DCAM / CAP  
**OKLAHOMA CAPITOL INTERIOR REHABILITATION**  
**2300 N. LINCOLN BLVD. OKLAHOMA CITY, OKLAHOMA**

PROJECT NUMBER:	
20141754	
SHEET TITLE:	
GROUND FLOOR AREA	
ISSUE DATE:	
02/19/18	
SHEET NUMBER:	
6.0 -G-100A	

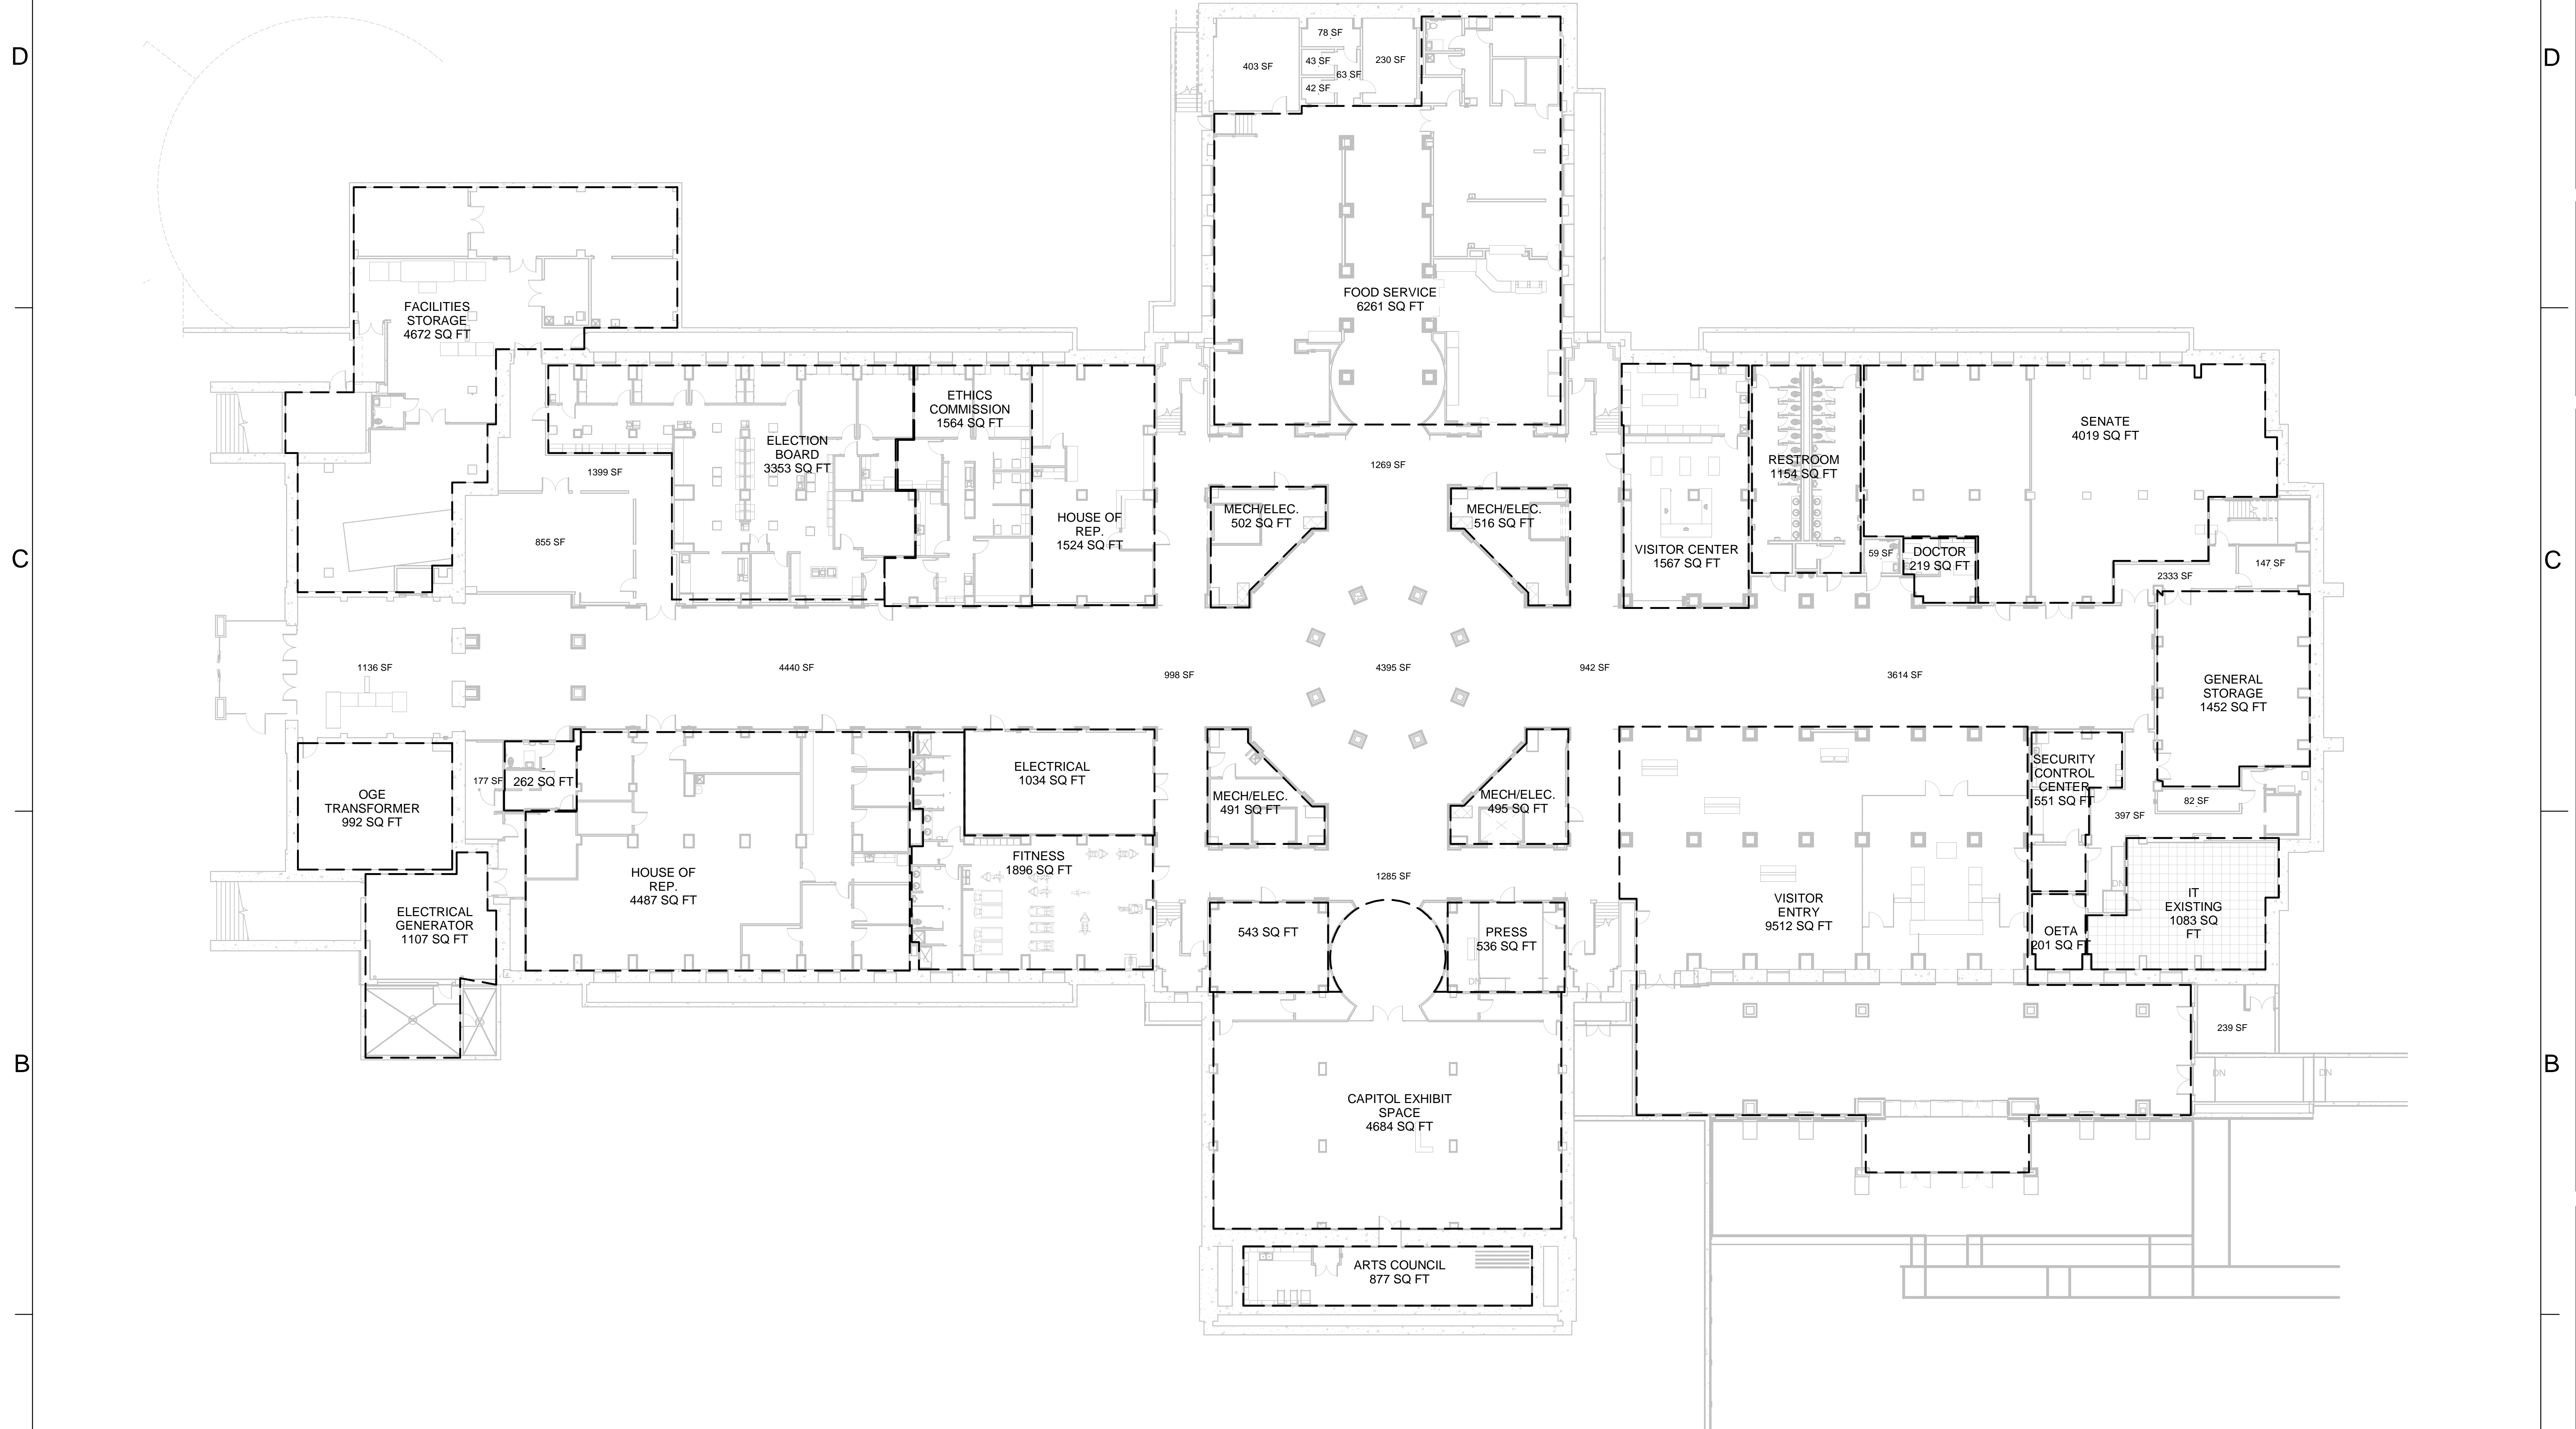

**1 FLOOR AREAS GROUND FLOOR PLAN**  
SCALE: 1/16" = 1'-0"

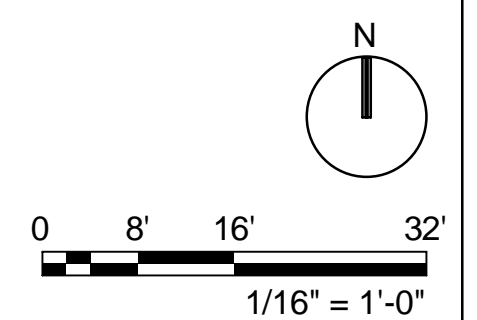

[illegible]

PROJECT NUMBER:  
20141754


SHEET TITLE:  
FIRST FLOOR AREA

ISSUE DATE:  
02/19/18

SHEET NUMBER:  
6.0 -G-101A

**STATE OF OKLAHOMA** OMES / DCAM / CAP  
**OKLAHOMA CAPITOL INTERIOR REHABILITATION**  
**2300 N. LINCOLN BLVD. OKLAHOMA CITY, OKLAHOMA**

PROJECT NUMBER:	20141754
SHEET TITLE:	SECOND FLOOR AREA
ISSUE DATE:	02/19/18
SHEET NUMBER:	6.0 -G-102A

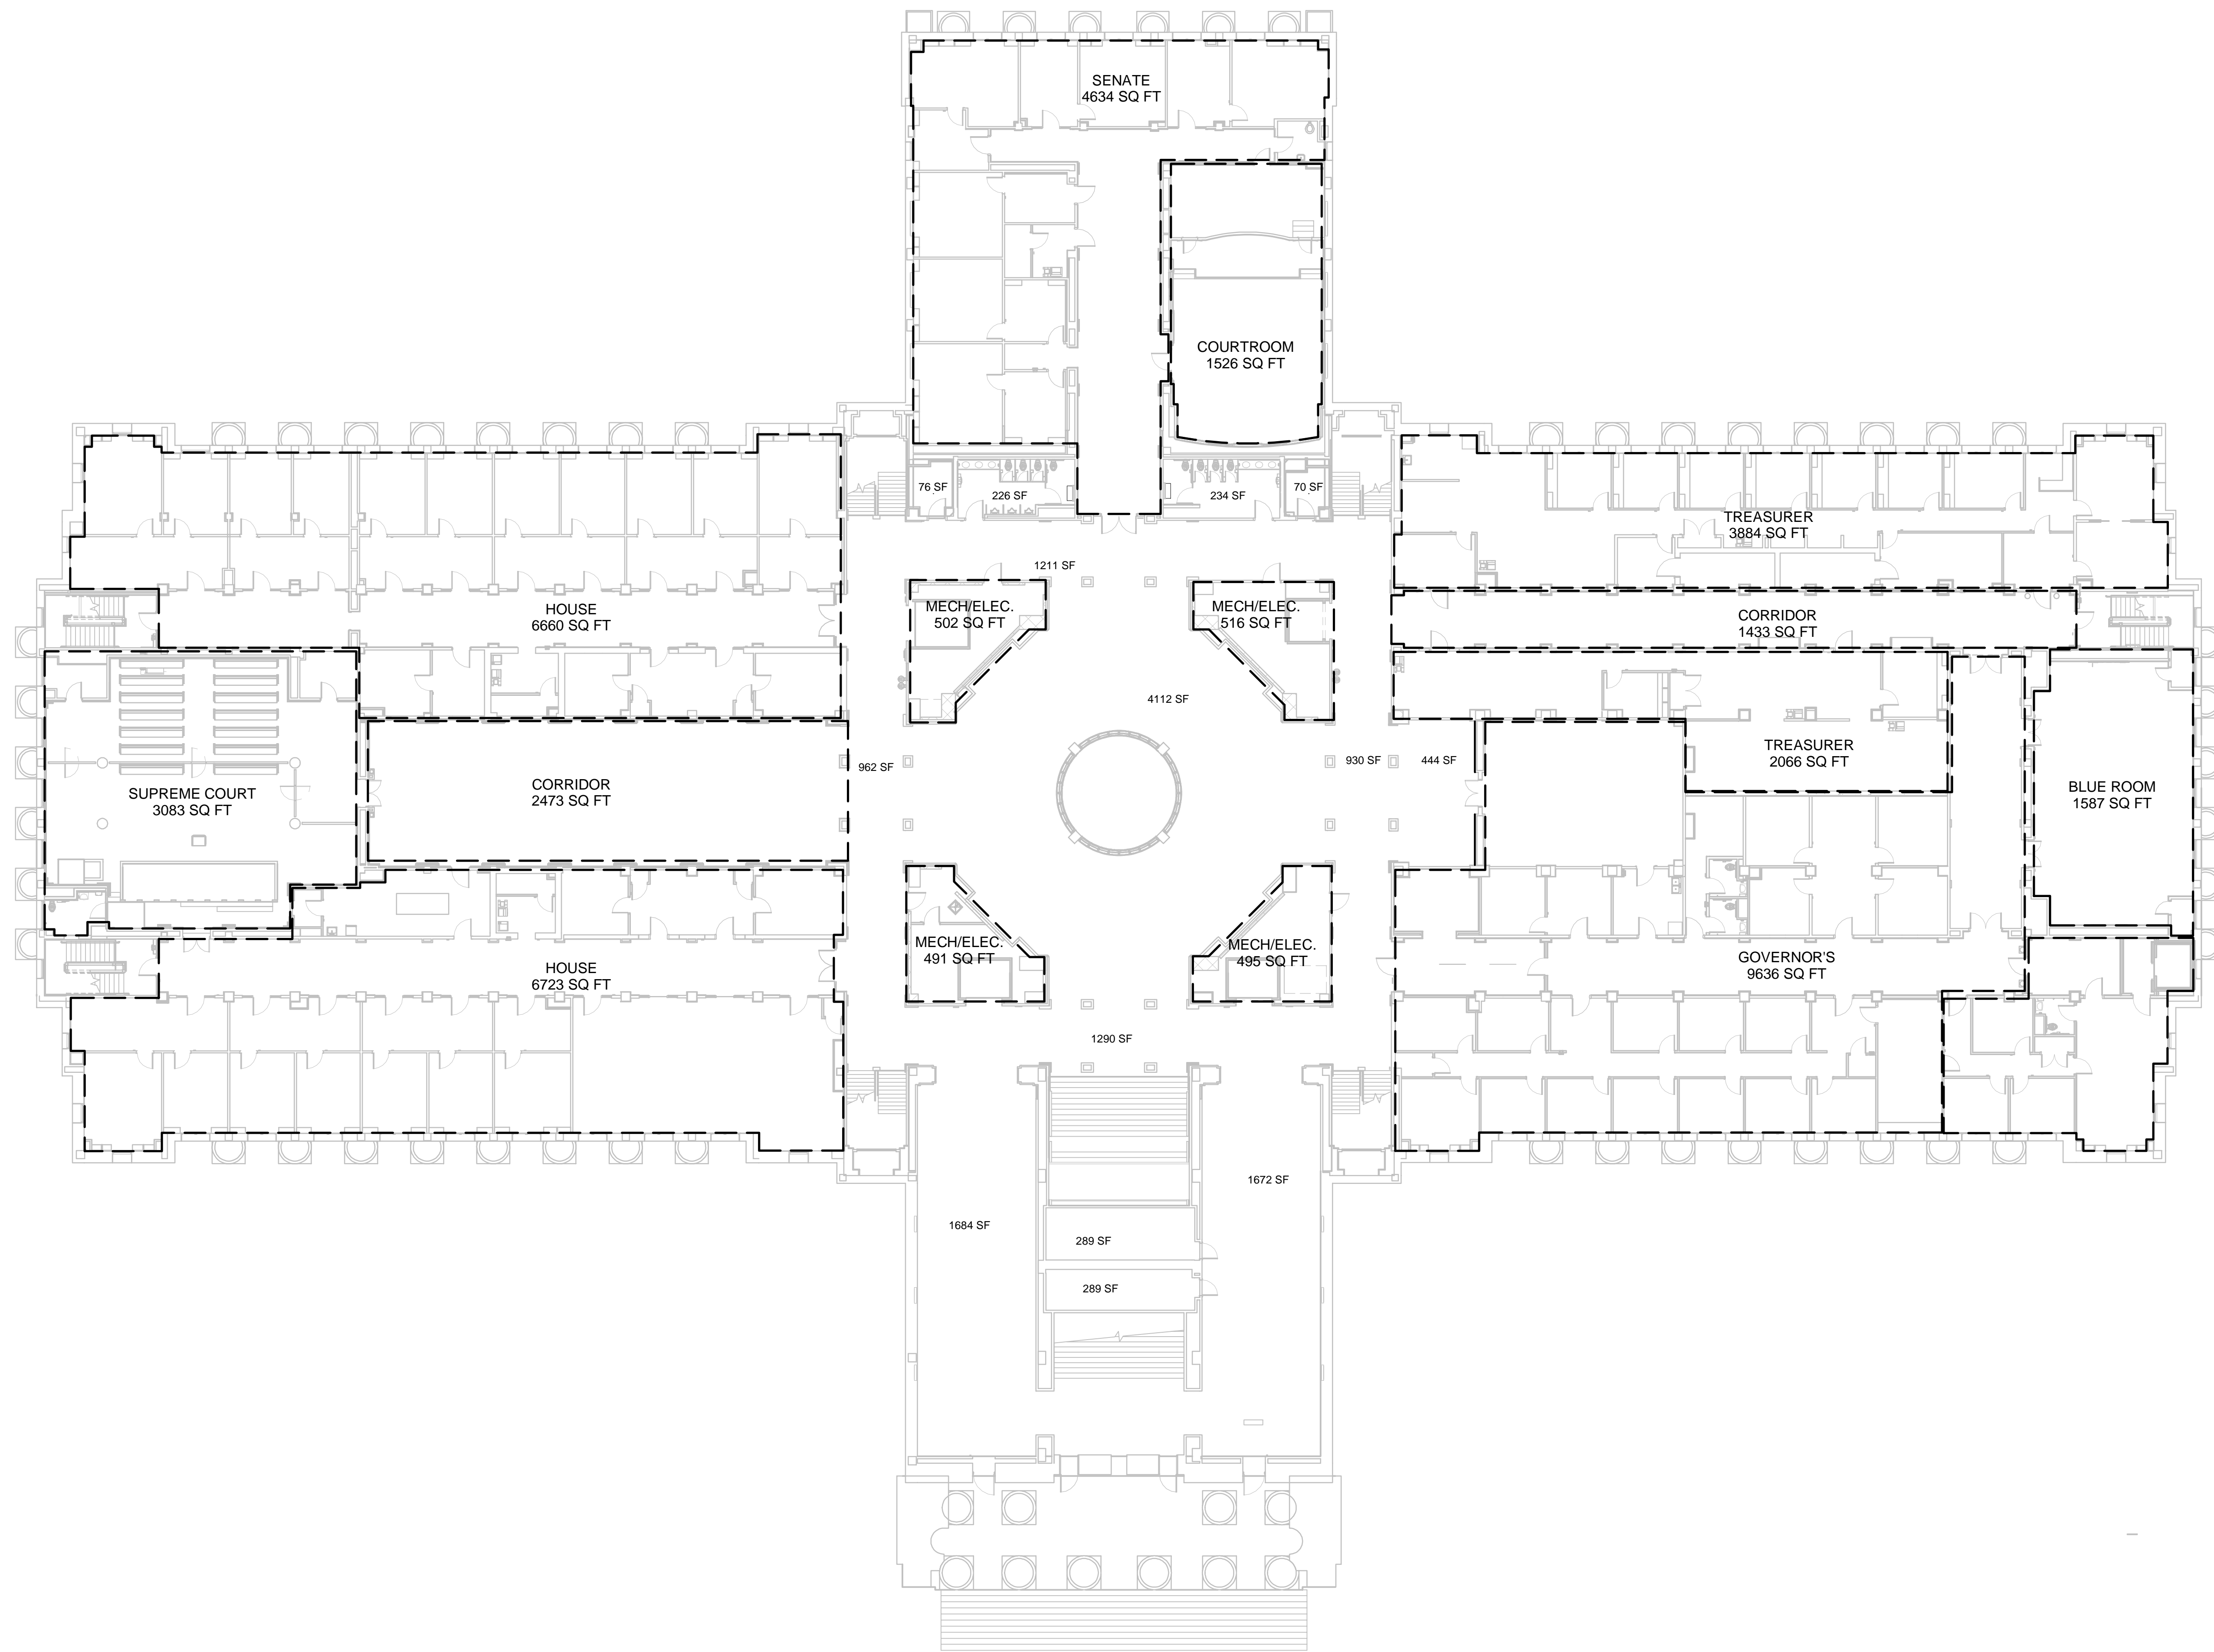

1 FLOOR PAREAS SECOND FLOOR  
SCALE: 1/16" = 1'-0"


**STATE OF OKLAHOMA** OMES / DCAM / CAP  
**OKLAHOMA CAPITOL INTERIOR REHABILITATION**  
**2300 N. LINCOLN BLVD. OKLAHOMA CITY, OKLAHOMA**

[illegible]


PROJECT INFORMATION:	
DESIGNED BY:	DWK
DRAWN BY:	MS
REVIEWED BY:	JBC
PROJECT MANAGER:	RLK

PROJECT NUMBER:	
20141754	
SHEET TITLE:	
THIRD FLOOR AREA	
ISSUE DATE:	
02/19/18	
SHEET NUMBER:	

6.0 -G-103A

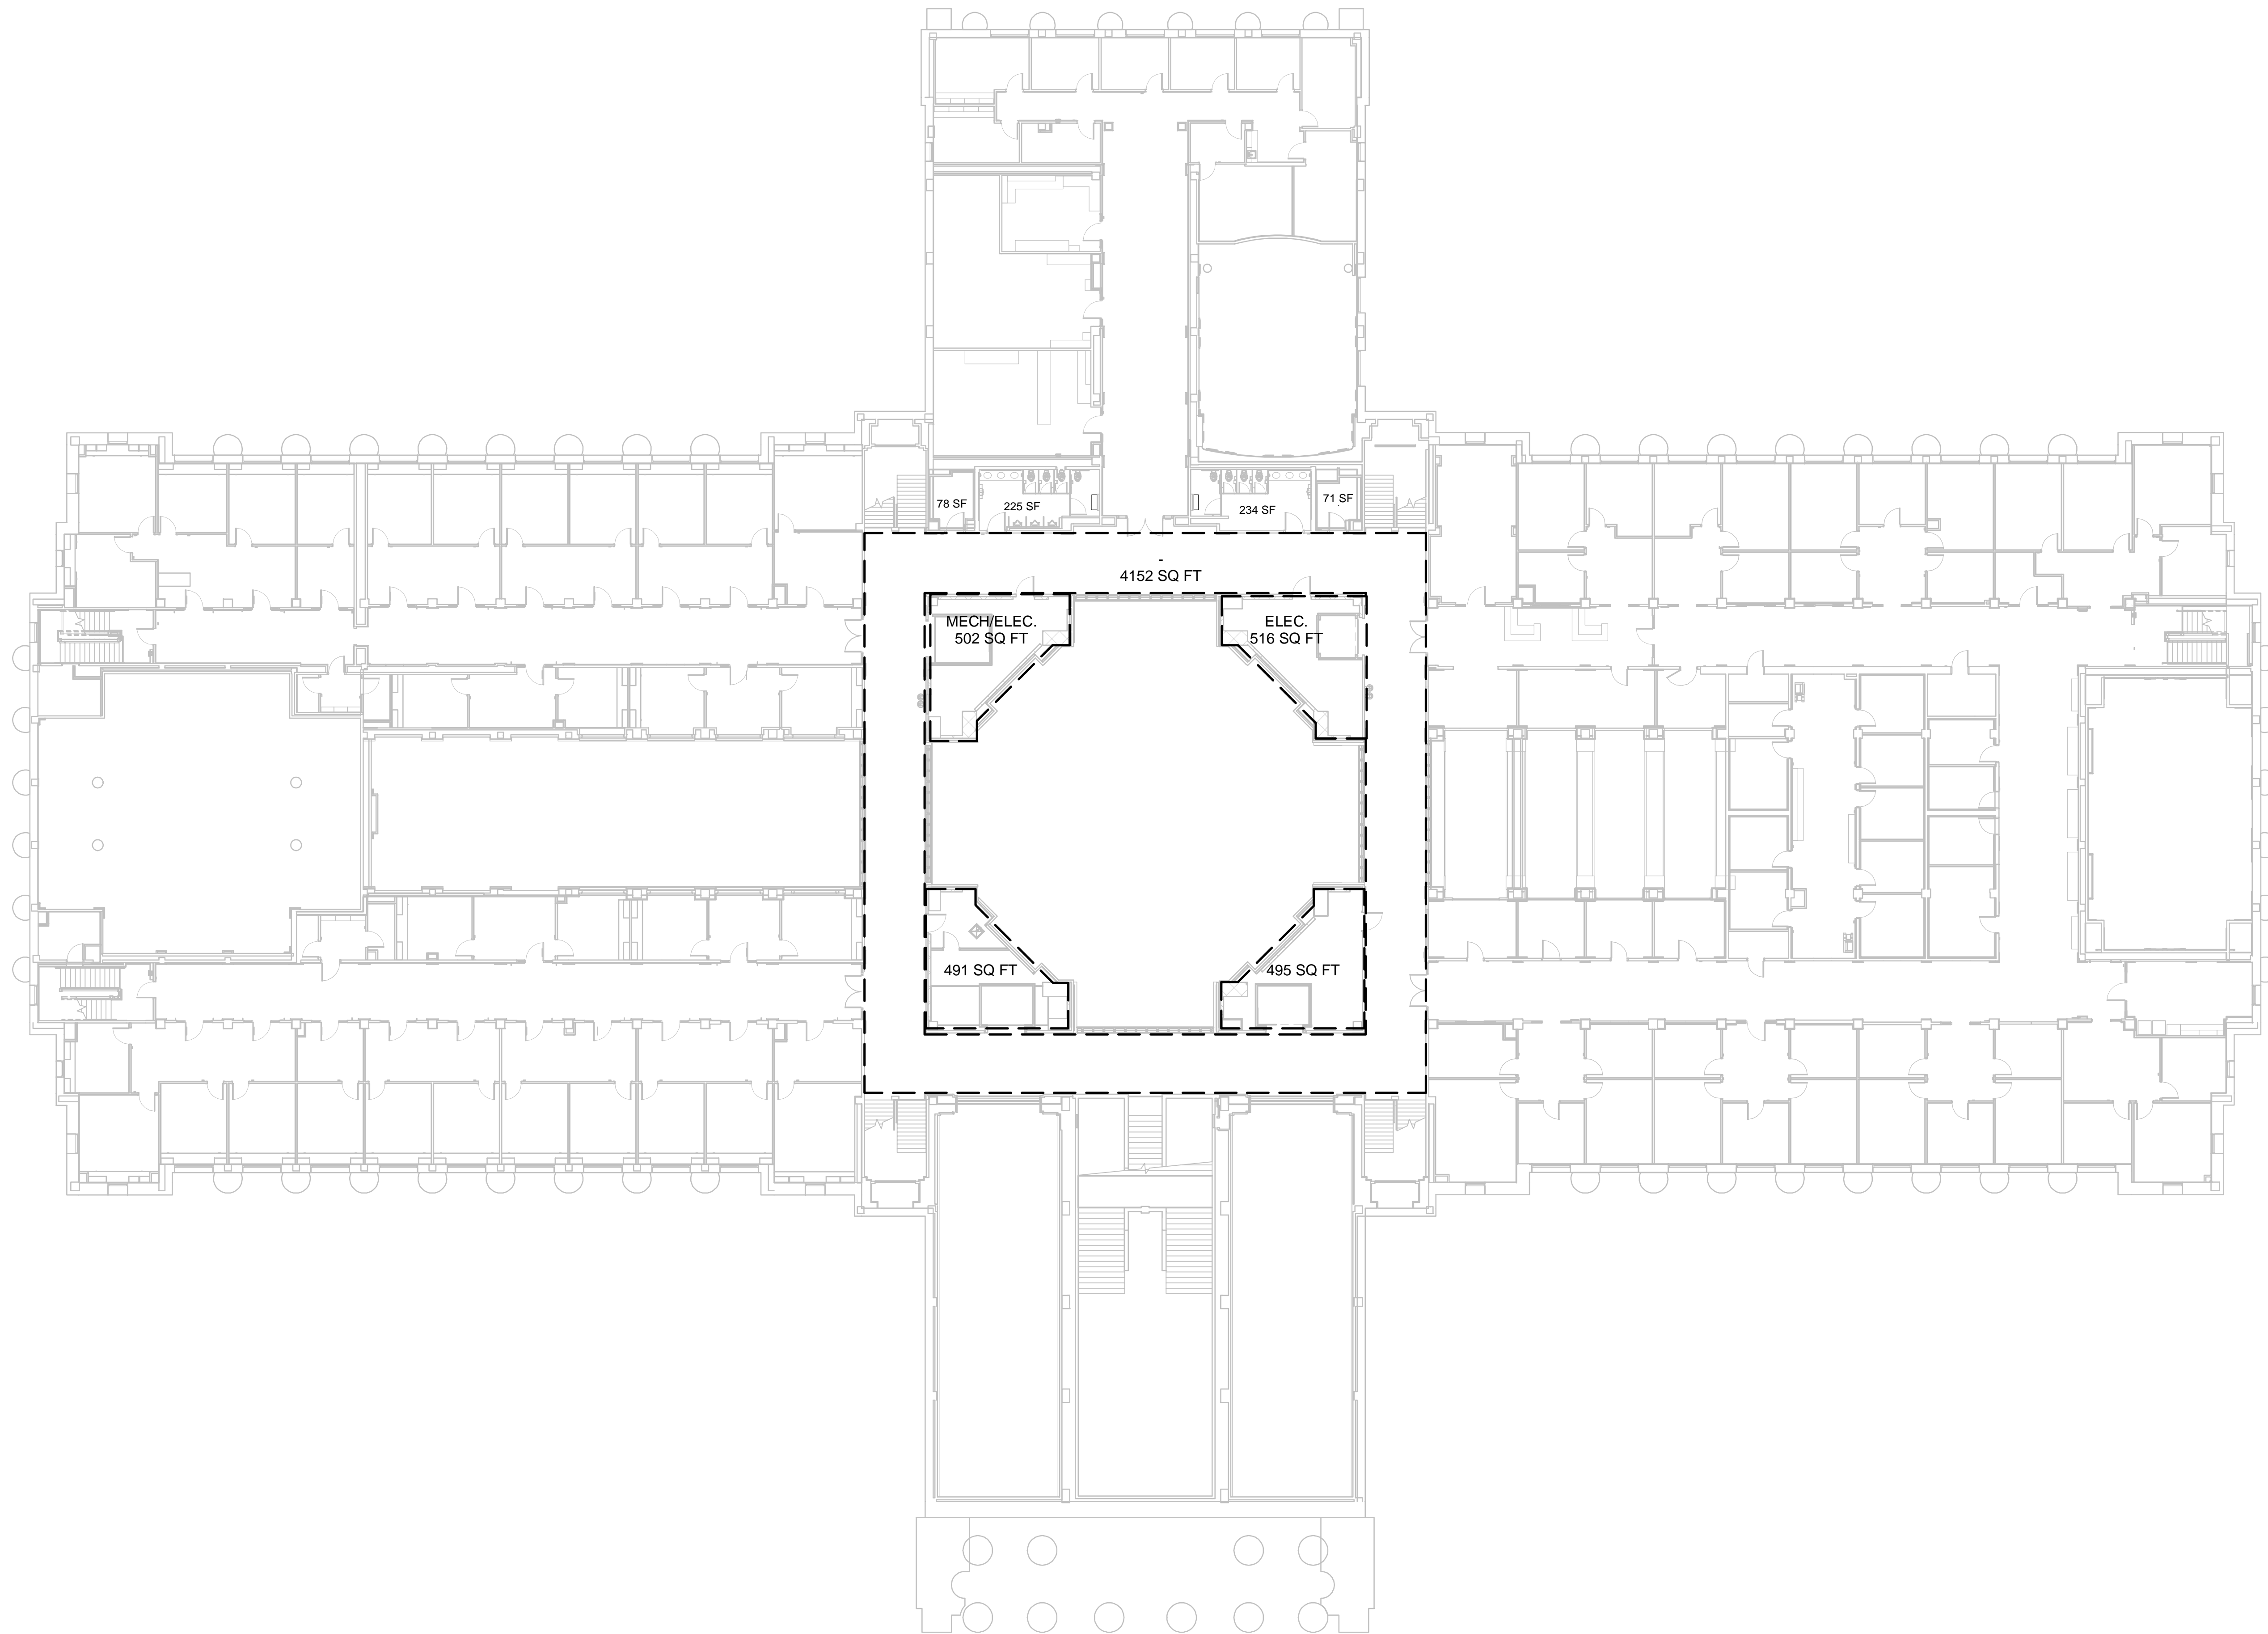

1 6.0 TENANT SPACE AREAS third floor plan  
SCALE: 1/16" = 1'-0"

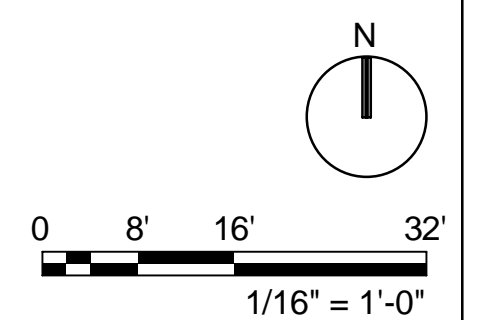

## REVISION HISTORY:

[illegible]


PROJECT INFORMATION:	
DESIGNED BY:	DWK
DRAWN BY:	MS
REVIEWED BY:	JBC
PROJECT MANAGER:	RLK

PROJECT NUMBER:
20141754
SHEET TITLE:
FOURTH FLOOR AREA


ISSUE DATE:  
02/19/18

SHEET NUMBER:

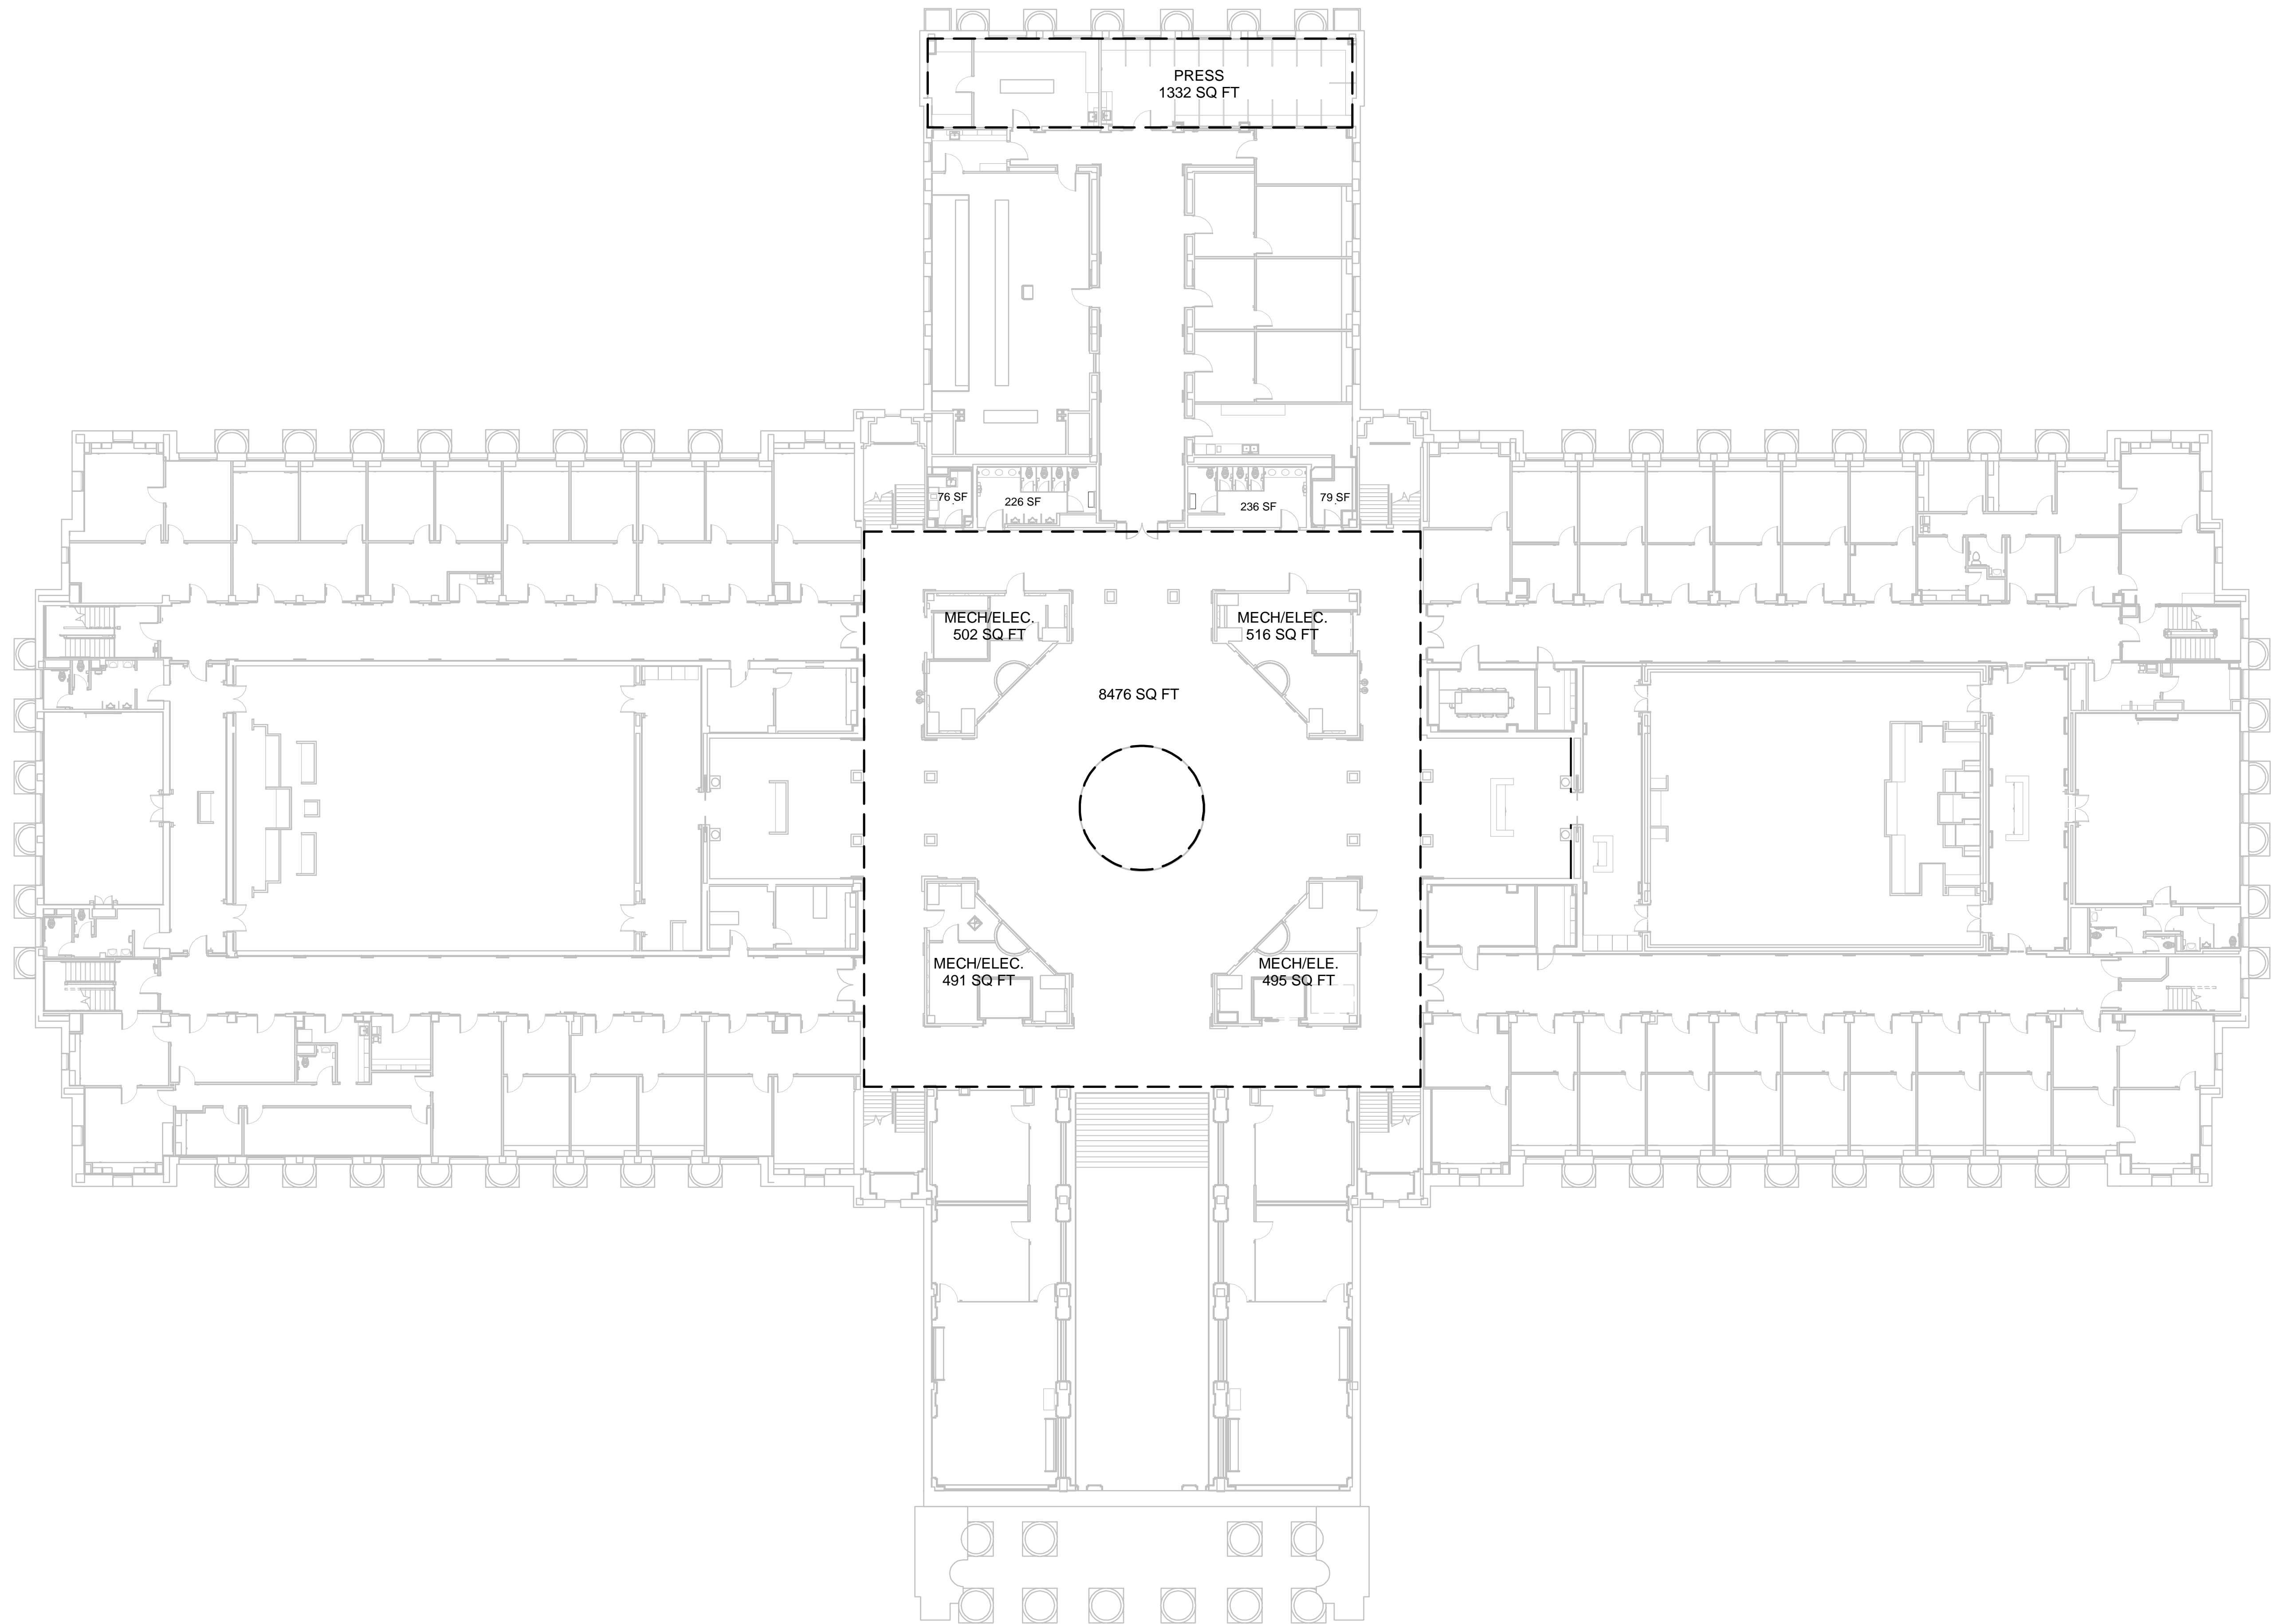

1 6.0 TENANT SPACE AREAS fourth floor plan  
SCALE: 1/16" = 1'-0"




**STATE OF OKLAHOMA** OMES / DCAM / CAP  
**OKLAHOMA CAPITOL INTERIOR REHABILITATION**  
**2300 N. LINCOLN BLVD. OKLAHOMA CITY, OKLAHOMA**

REVISION HISTORY:		
	DESCRIPTION	DATE

PROJECT INFORMATION:	
DESIGNED BY:	DWK
DRAWN BY:	MXS
REVIEWED BY:	JBC
PROJECT MANAGER:	RLK

PROJECT NUMBER:	20141754
SHEET TITLE:	FIFTH FLOOR AREA
ISSUE DATE:	02/19/18
SHEET NUMBER:	6.0 -G-105A

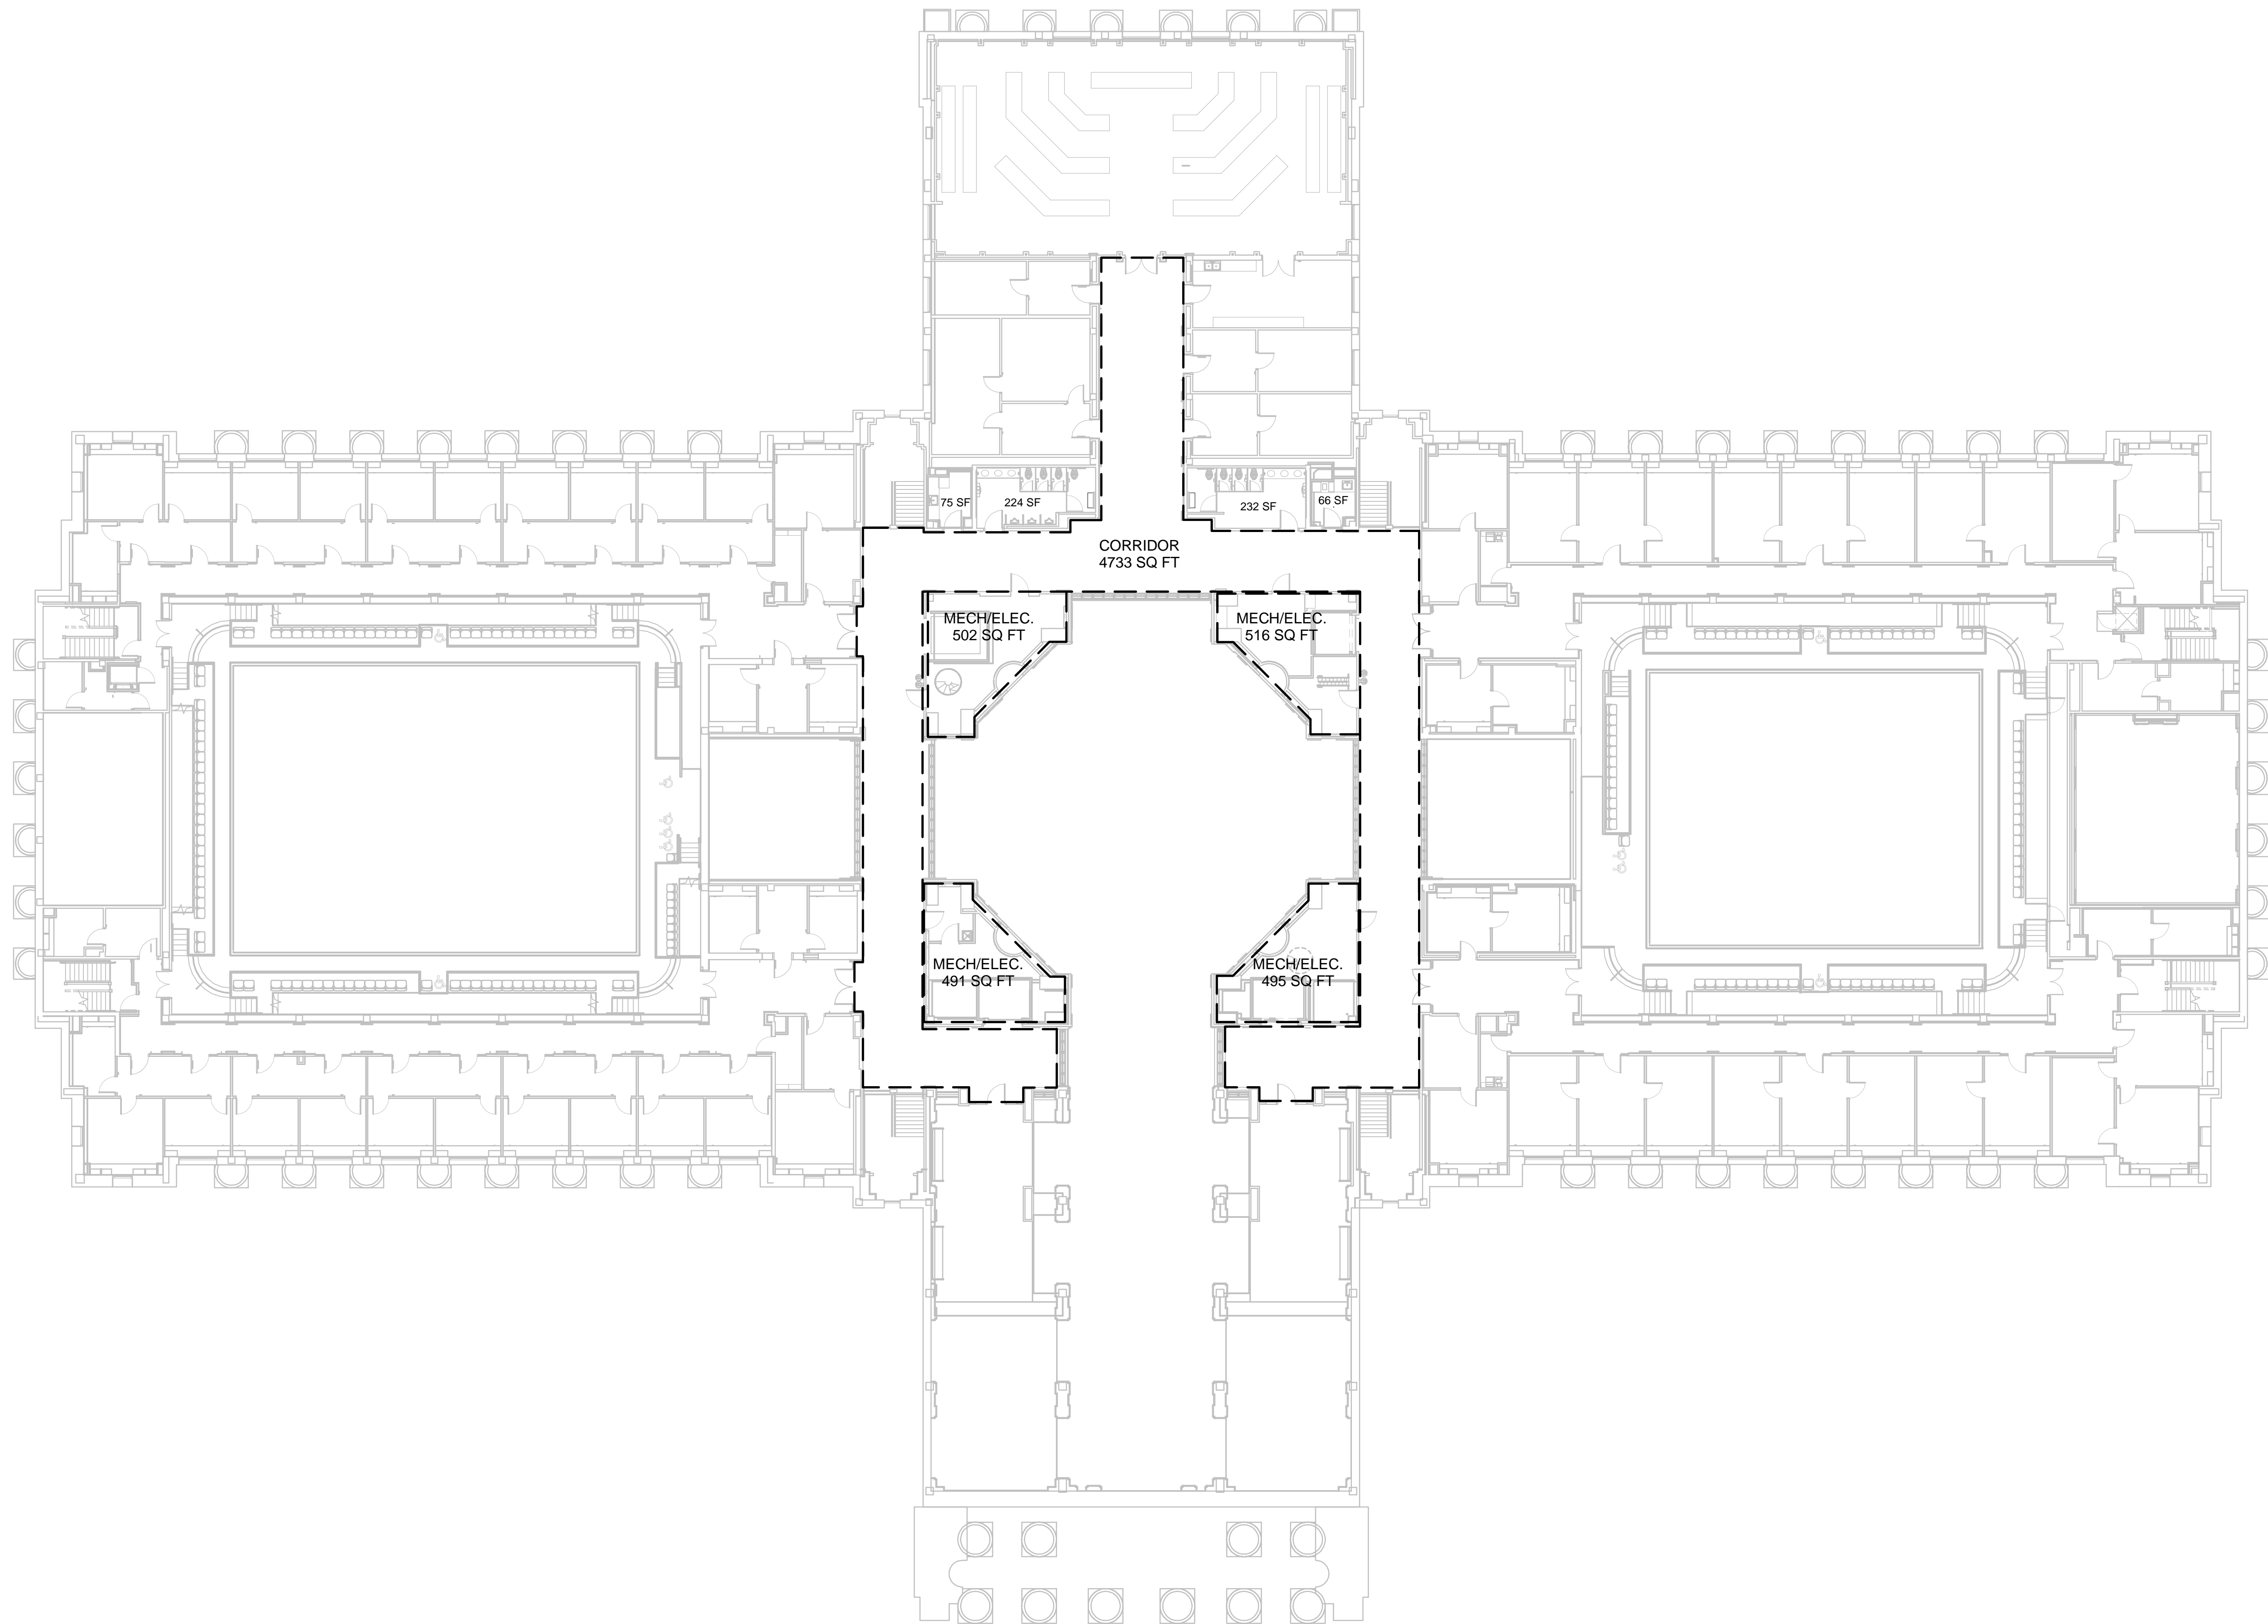

1 6.0 TENANT SPACE AREAS fifth floor plan  
SCALE: 1/16" = 1'-0"

