



Library

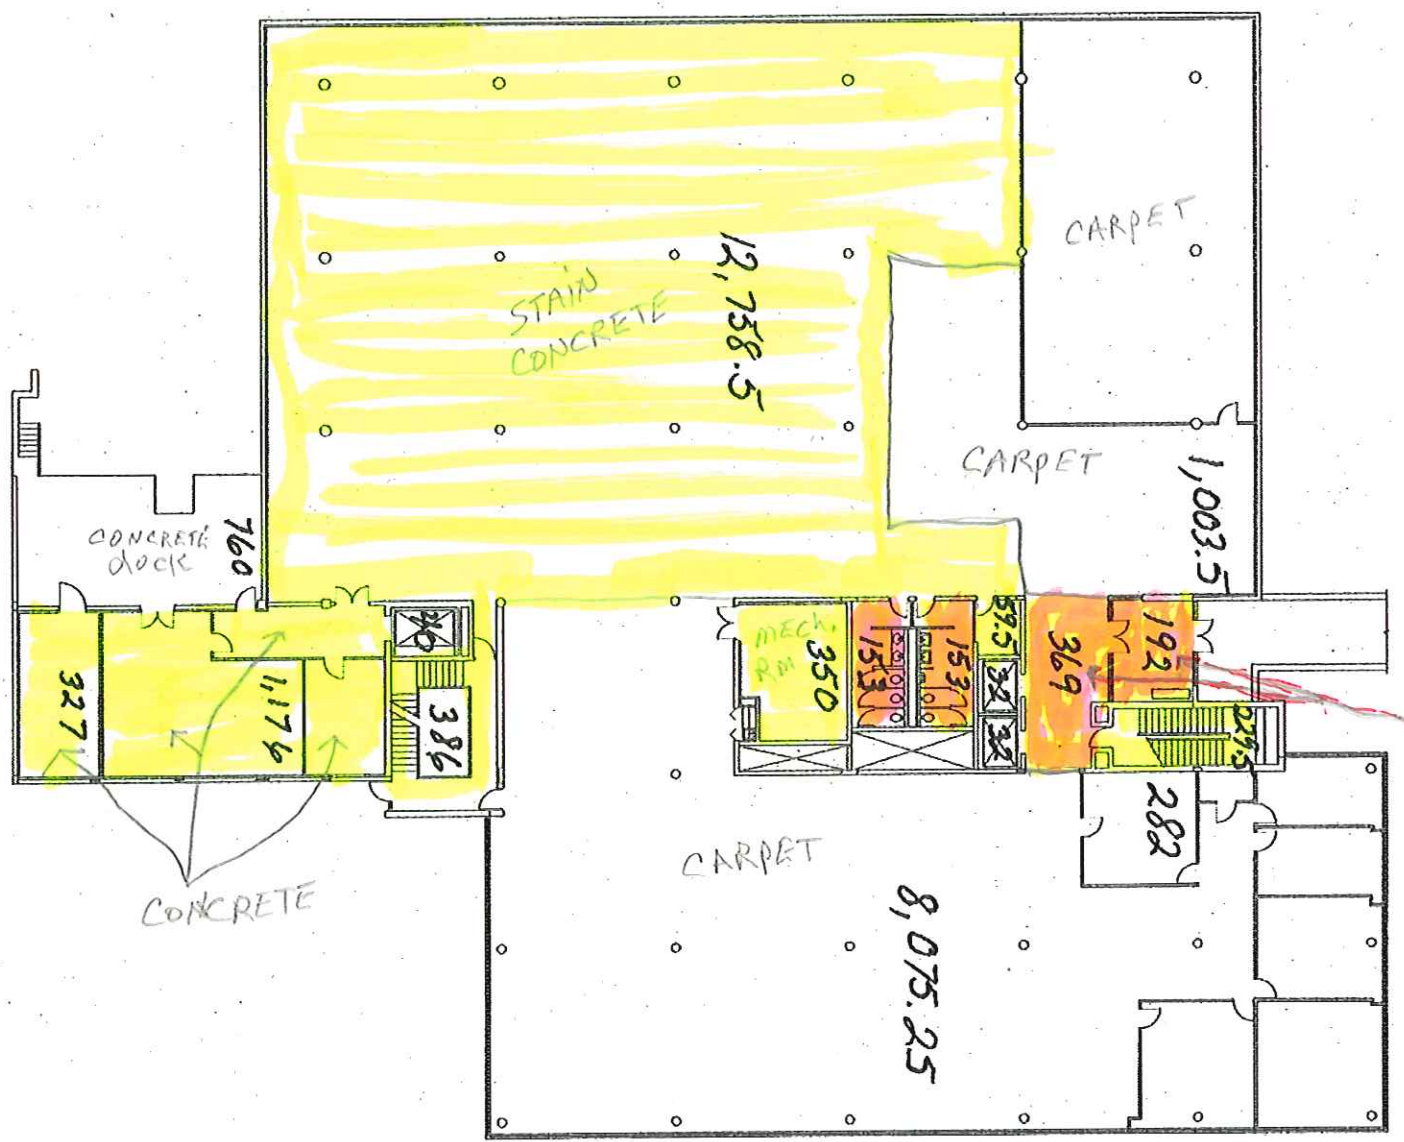


- * ELEVATORS HAVE CARPET
- * STAIRWELLS STAIN CONCRETE
- RESTROOMS
- TERRAZZO

TERRAZZO

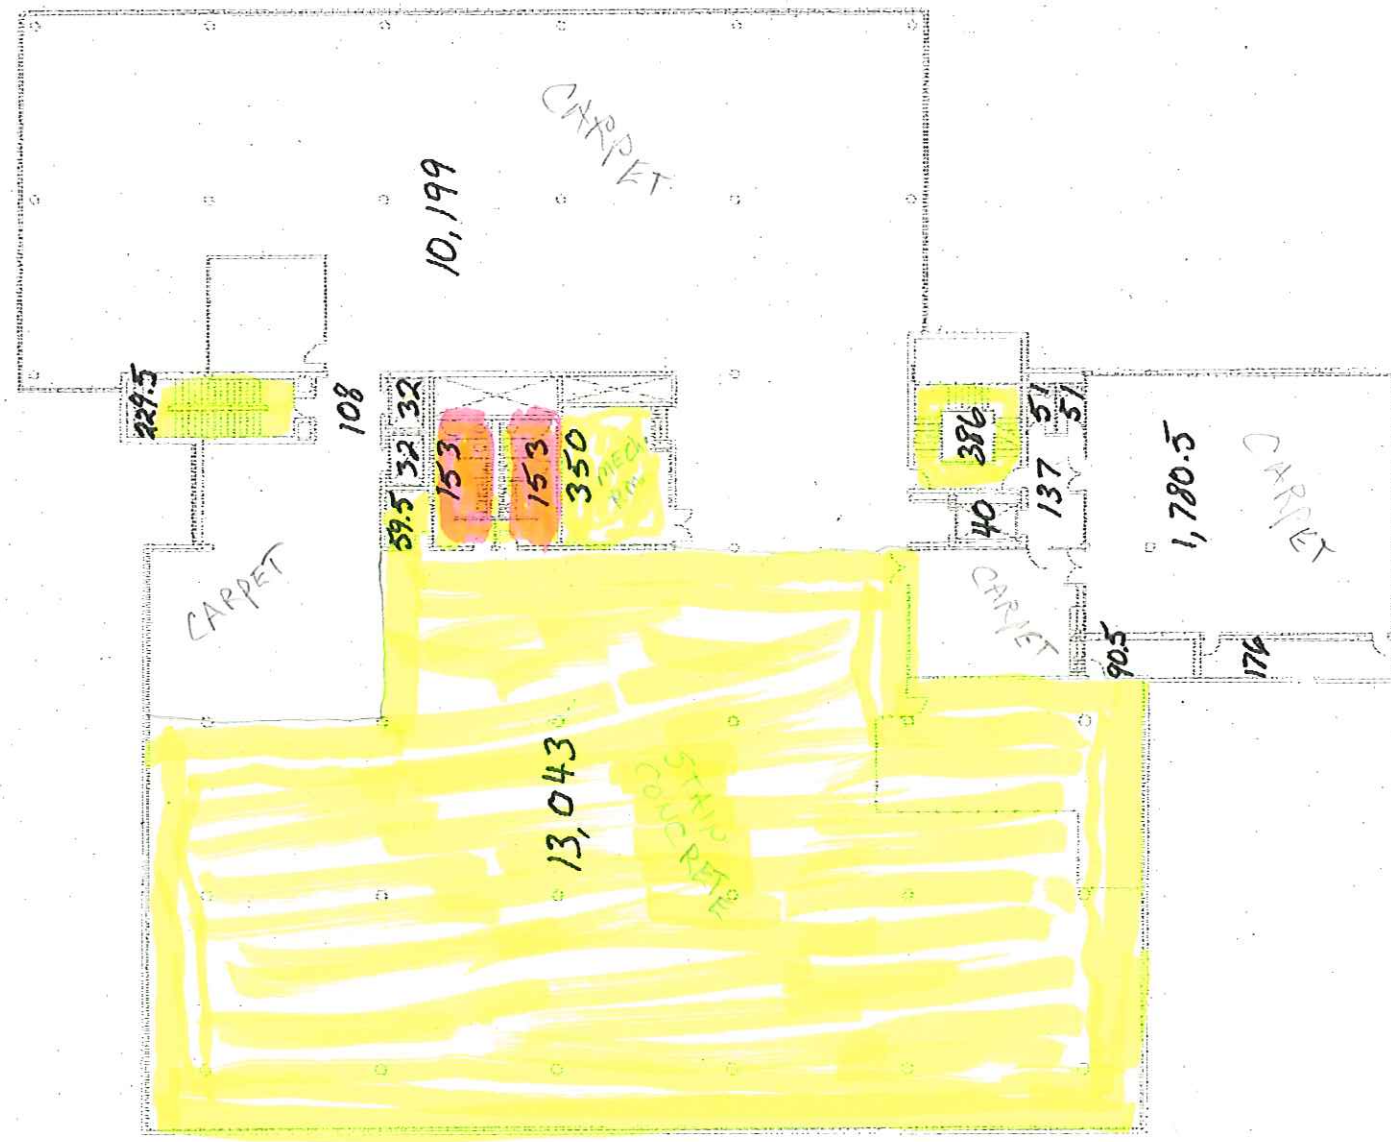

Allen Wright Memorial Library - Second Floor

Scale: 1/32" = 1'-0"

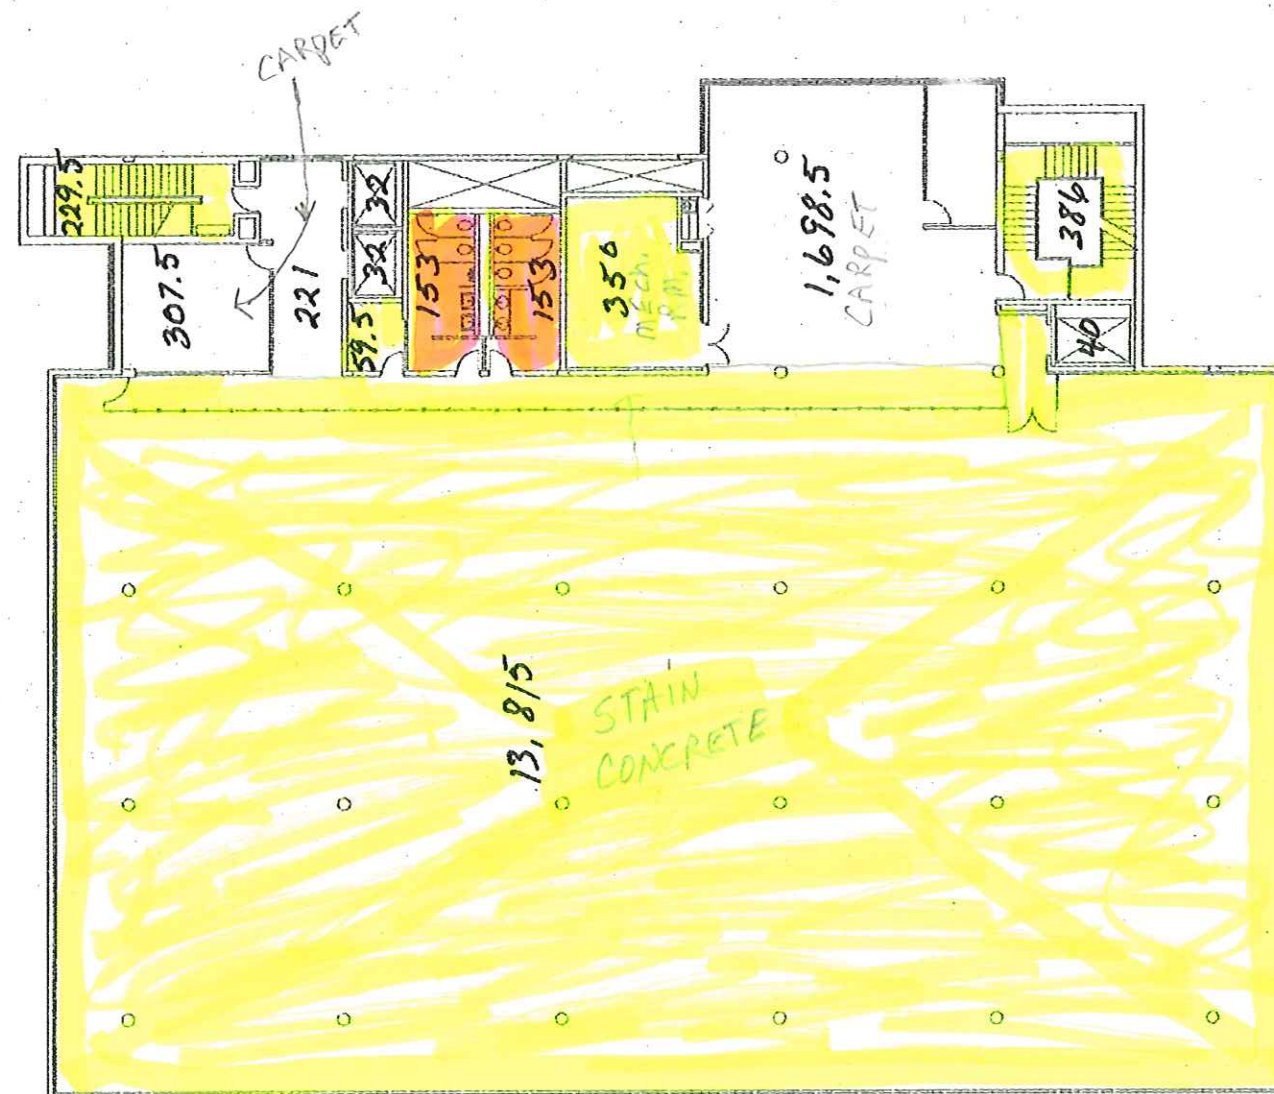

Allen Wright Memorial Library - Third Floor

Scale: 1/32" = 1'-0"