

AN ORDINANCE EXTENDING THE CORPORATE LIMITS OF THE CITY OF STROUD, OKLAHOMA, AND DESIGNATING THE AREA OR TRACT INCLUDED IN SUCH EXTENSION; REPEALING ALL ORDINANCES OR PARTS OF ORDINANCES IN CONFLICT HERewith; PROVIDING THAT IF ANY PART OR PARTS HEREOF BE HELD INVALID OR INEFFECTIVE THE REMAINING PORTIONS SHALL NOT BE AFFECTED; AND DECLARING AN EMERGENCY.

BE IT ORDAINED BY THE MAYOR AND CITY COUNCIL OF THE CITY OF STROUD, OKLAHOMA, as follows:

SECTION 1. That the corporate limits of the City of Stroud, Oklahoma, shall be and the same are hereby extended to include the following described land situated in Lincoln County, Oklahoma, to-wit:

Beginning at a point where the north right of way of highway 66 intersects the east line of the Northwest Quarter (NW  $\frac{1}{4}$ ) of Section 29, Township 15 North, Range 6 East, I.M., Lincoln County, Oklahoma, thence north a distance of 589.5'; thence west a distance of 600'; thence south a distance of 862.9' to the north right of way of highway 66; thence north 65°30' east a distance of 659.4' to the point of beginning. Said Tract contains 10 acres, more or less, and is subject to easements and rights of way thereof.


SECTION 2. The Council finds that the above described areas are adjacent and contiguous to the present corporate limits of said City and that such annexation has been consented to in writing by owners of a majority of the whole number of acres owned by residents of the said territories to be annexed; and that the annexation of said areas is authorized by the Statutes of the State of Oklahoma, and in particular by Sections 21-102 and 21-103 of Title 11 Oklahoma Statutes, as supplemented.

SECTION 3. That the City of Stroud, Oklahoma has prepared a plan to extend municipal services to the proposed annexation, including but not limited to water, sewer, fire protection, law enforcement, and has calculated the approximate costs of such services. The plan further provides that the City of Stroud, Oklahoma complete the implementation of the plan in accordance with its existing capital improvement plan. That unless agreed otherwise between the City of Stroud, Oklahoma and the property owners, the plan shall be completed within one hundred twenty (120) months of the date of annexation.

SECTION 4. All ordinances or parts of ordinances in conflict herewith are hereby repealed.

SECTION 5. If any part or parts hereof be held invalid or ineffective, the remaining portions shall not be affected.

SECTION 6. EMERGENCY ORDINANCE CLAUSE. WHEREAS an immediate necessity exists for enactment of the above referenced ordinance, therefore, for the preservation of the public peace, health and safety, an emergency is hereby declared to exist by reason whereof this ordinance shall be in full force and effect from and after its passage.

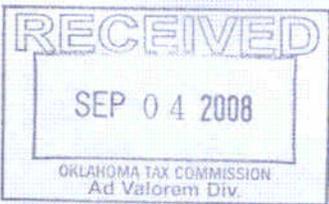


PASSED by the Council this 14<sup>th</sup> day of August, 2008.

APPROVED by the Mayor this 14<sup>th</sup> day of August, 2008.

Attest:

Gayle Thornton  
CITY CLERK


Joseph M. Hankins  
MAYOR

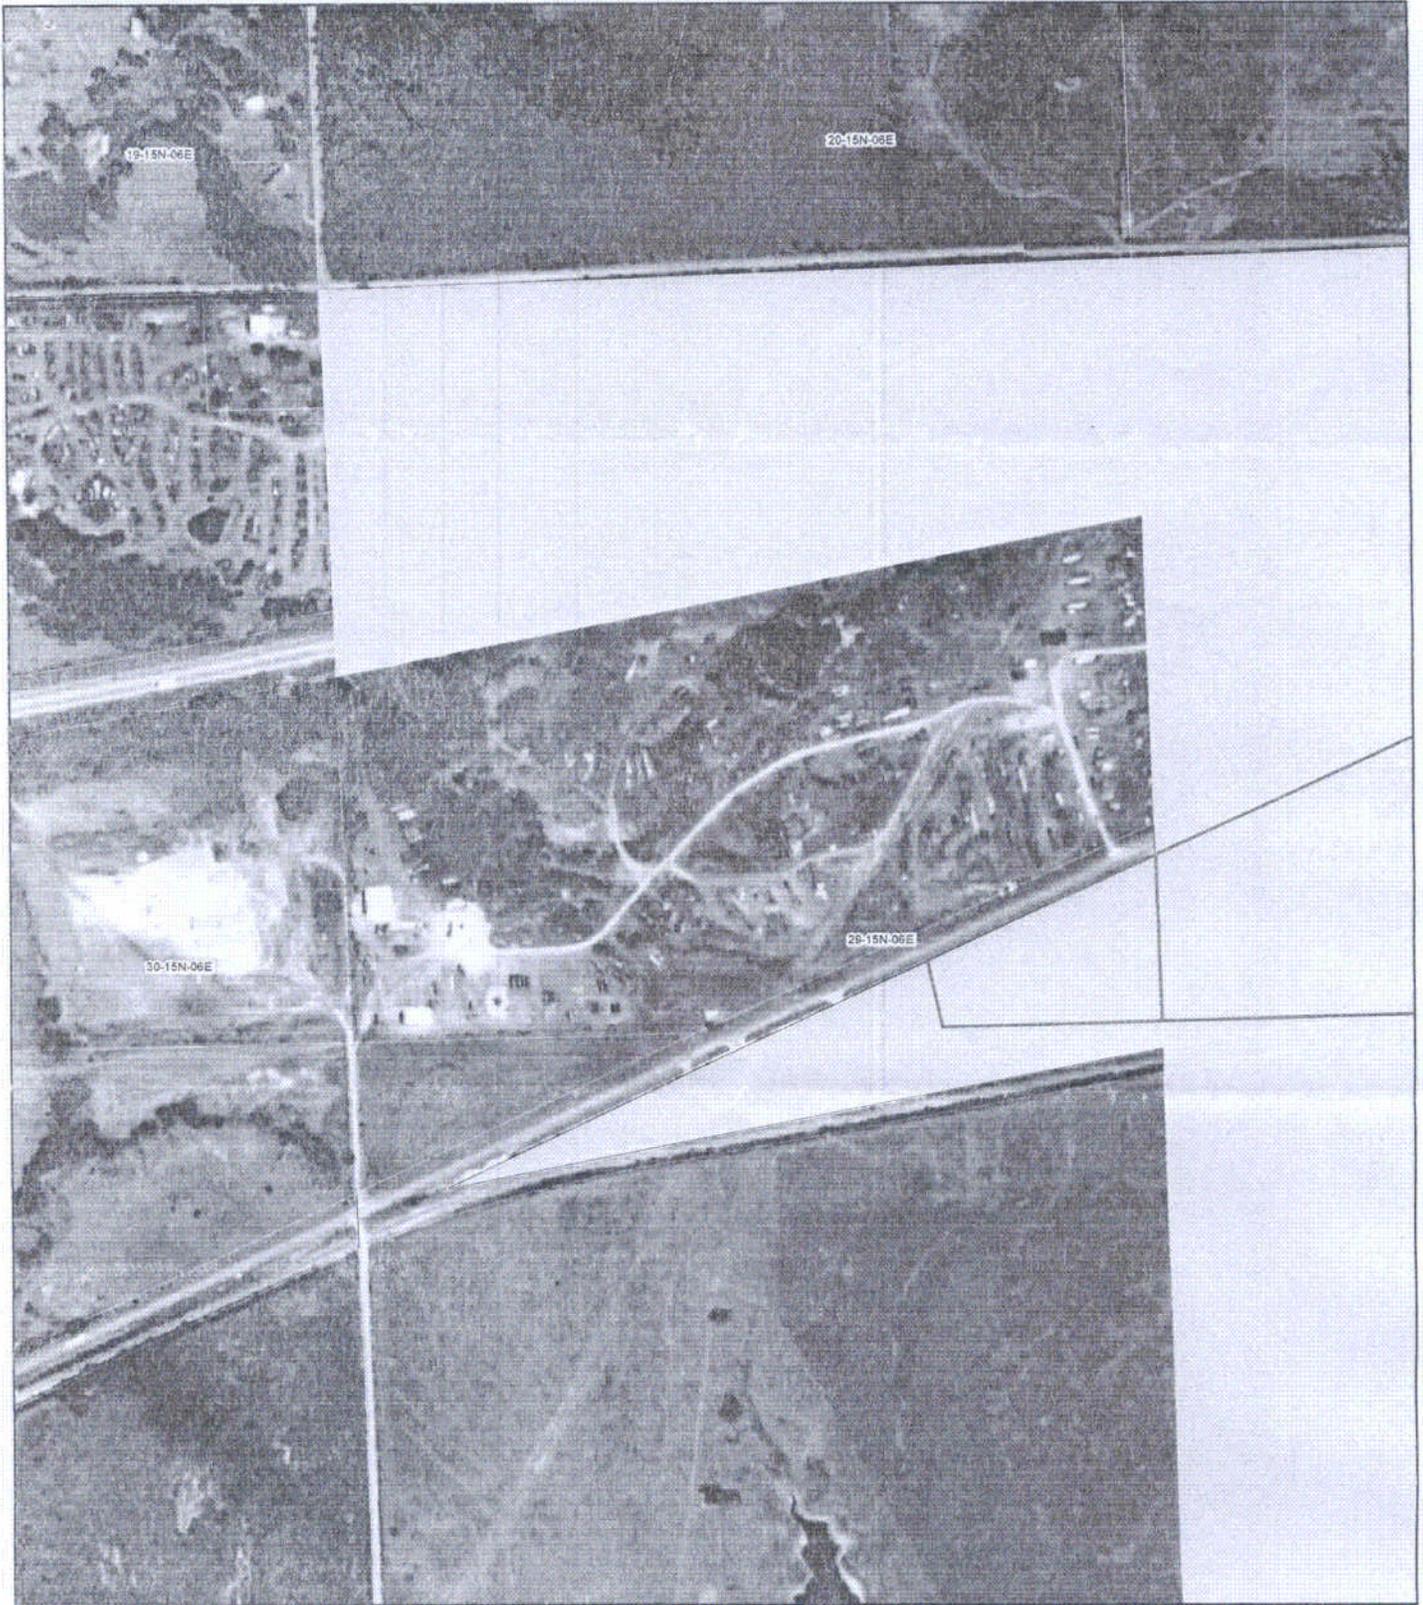

0 360 720 1,440 Feet

Randy L. Wintz  
County Assessor

RECEIVED

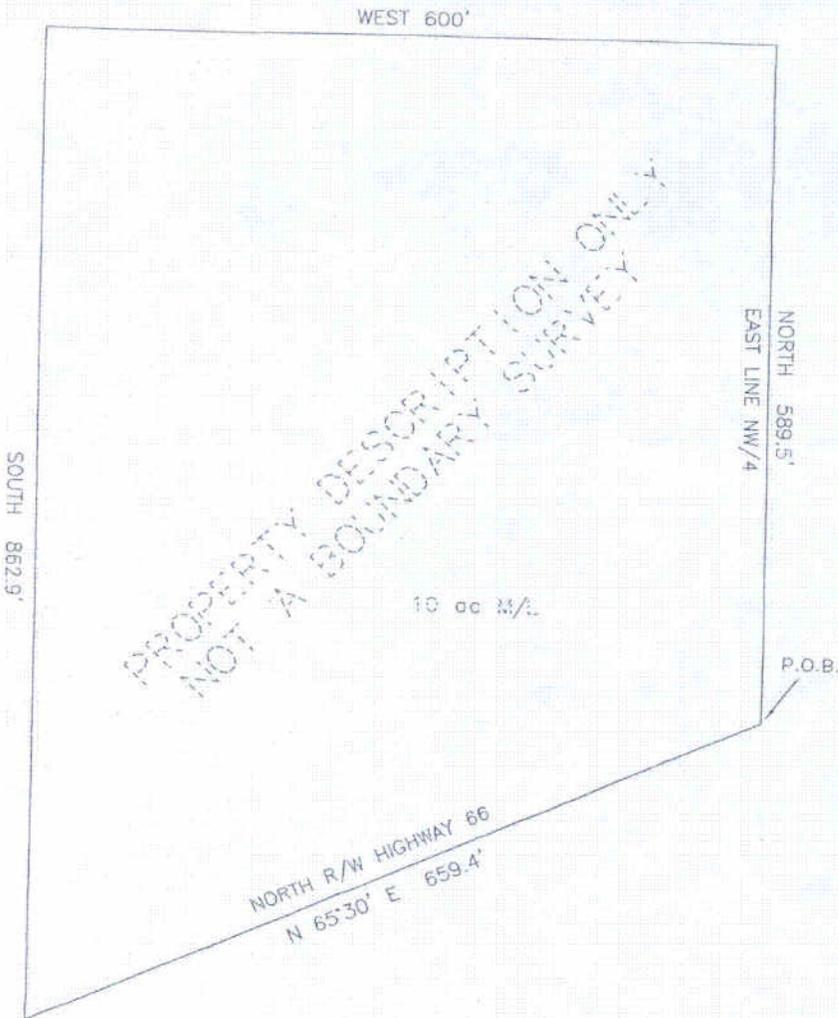

SCALE:  
1"=150'



JOB #: 05-107  
CLIENT: SERVICE KING  
R/W RIGHT OF WAY  
POB POINT OF BEGINNING

Beginning At A Point Where The North Right Of Way Of Highway 66 Intersects The East Line Of The NW/4 Of Section 29, T 15 N, R 6 E, I.M., Lincoln County, Oklahoma, Thence North A Distance Of 589.5'; Thence West A Distance Of 600'; Thence South A Distance Of 862.9' To The North Right Of Way Of Highway 66; Thence N 65°30' E A Distance Of 659.4' To The Point Of Beginning. Said Tract Contains 10 Acres, More Or Less, And Is Subject To Easements And Rights Of Way Thereof.

LINCOLN LAND SURVEYORS, INC.  
802 HWY 18 No., P.O. BOX 423  
405 258 1130 OFFICE  
405 258 3044 FAX

*Edmond T. Schooley* 6-15-2005  
EDMOND T. SCHOOLEY  
RPLS #1358  
CA #1123  
EXPIRES 6-05