

JUNE, 2016



WAGONER COUNTY


OKAY 2016 WATERLINE REPLACEMENT PROJECT

SHEET INDEX

1. TITLE SHEET
2. GENERAL CONSTRUCTION NOTES
3. WATERLINE PLAN
4. DETAILS
5. DETAILS

FOR THE SYSTEM OWNED BY

OKAY PUBLIC WORKS AUTHORITY

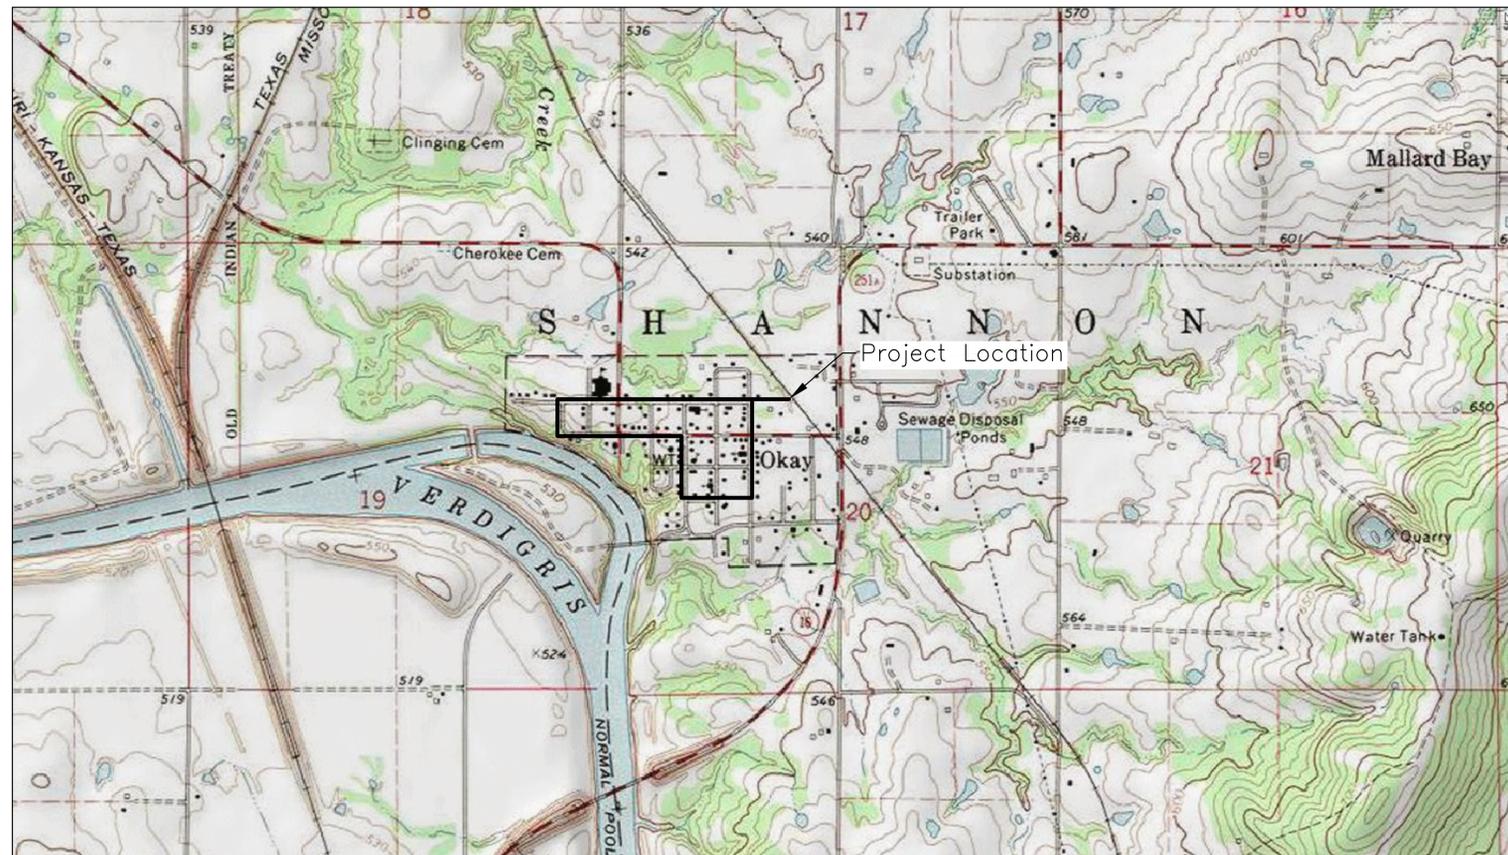

VICINITY MAP

Sections 19 & 20, T16N, R19E, Indian Base & Meridian; Wagoner County, Oklahoma

GENERAL NOTES

BEFORE YOU DIG... CALL ONE 1-800-522-6543
PRIOR TO PERFORMING ANY GRADING OR EXCAVATING WORK THE CONTRACTOR SHALL NOTIFY ALL UTILITY OWNERS AND CALL ONE (OKLAHOMA ONE-CALL) NOT LESS THAN 48 HOURS IN ADVANCE AND SHALL VERIFY OR ESTABLISH THE EXACT LOCATION AND DEPTH OF ALL UNDERGROUND LINES.

DATE: _____
Michael E. Stephens, PE No. 20643, CA No. 5136

| LETTER | DATE | DESCRIPTION |
|--------|------|-------------|
| | | REVISIONS |
| | | |
| | | |
| | | |
| | | |
| | | |
| | | |

| REV. | DATE | ISSUED FOR |
|------|------|-----------------------------|
| | | OKAY PUBLIC WORKS AUTHORITY |

TITLE SHEET
OKAY 2016 WATERLINE REPLACEMENT PROJECT

Michael Stephens, PE
STEPHENS ENGINEERING SERVICES LLC.

Address: P. O. Box 15 Welling, Oklahoma 74471
Phone: (918) 458-5256
Fax: (888) 499-1525
Email: ses@lrec.org

JUNE, 2016

Brad Mathews, Chairman

Board of Directors

- | | |
|----------------|---------------|
| Brad Mathews | Chairman |
| Jerry O'Bannon | Vice Chairman |
| Ben James | Director |
| Ken Krepts | Director |

| BY | DATE | SCALE: |
|----------|------|--------|
| DRAWN BY | GW | 27.06 |
| CHECKED | MS | |

GENERAL NOTES



BEFORE YOU DIG... PRIOR TO PERFORMING ANY GRADING OR EXCAVATING WORK THE CONTRACTOR SHALL NOTIFY ALL UTILITY OWNERS AND CALL ONE (OKLAHOMA ONE-CALL) NOT LESS THAN 48 HOURS IN ADVANCE AND SHALL VERIFY OR ESTABLISH THE EXACT LOCATION AND DEPTH OF ALL UNDERGROUND LINES. 1-800-522-6543

DATE: _____
 Michael E. Stephens, PE No. 20643, CA No. 5136


| LETTER | DATE | DESCRIPTION |
|-----------|---------|-----------------------------------|
| REVISIONS | | |
| A | 6-27-16 | REVISED TWO SADDLE TAP QUANTITIES |
| | | |
| | | |
| | | |
| | | |
| REV. | DATE | ISSUED FOR |
| | | OKAY PUBLIC WORKS AUTHORITY |

PLAN
OKAY 2016 WATERLINE
REPLACEMENT PROJECT

Michael Stephens, PE
STEPHENS ENGINEERING SERVICES LLC.

Address: P. O. Box 15 Welling, Oklahoma 74471
 Phone: (918) 458-5256
 Fax: (888) 499-1525
 Email: ses@irec.org

JUNE, 2016

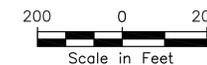

| | | | |
|----------|------|--------|---------------------|
| BY | DATE | SCALE: | 1"=200' |
| DRAWN BY | GW | 27.06 | |
| CHECKED | MS | | SHEET 3 OF 5 SHEETS |

