

NOTE:
 INTEGRATED ARCHITECTURE WAS NOT INVOLVED PRIOR TO OR DURING THE REMODEL OF THE FOGGY BOTTOM KITCHEN RESTAURANT. DRAWINGS AND DOCUMENTS CONSIST OF INFORMATION PROVIDED TO INTEGRATED ARCHITECTURE BY THE STATE OF OKLAHOMA, SWADLEY'S WORLD FAMOUS BAR-B-Q AND ON-SITE VERIFICATION OF CURRENT SITE CONDITIONS ALSO CONTRIBUTED TO INFORMATION SUBMITTED.

INTEGRATED ARCHITECTURE
 www.integratedarc.com
 P.O. Box 7808 Edmond, OK 73078 (405) 255-4243
 CIVIL ENGINEERING

STRUCTURAL ENGINEERING

MEP ENGINEERING

QUARTZ MOUNTAIN

22469 LODGE ROAD
 LONE WOLF, OK 73655

CLIENT
 Owner

PROJECT # 21021

ISSUED BY Author DRAWN BY / CHECKED BY Checker

REVISIONS

No.	Description	Date

SEAL 05/26/21




SHEET NAME
OVERALL FLOOR PLAN

SHEET NUMBER

A101

1 FIRST FLOOR
 1/16" = 1'-0"

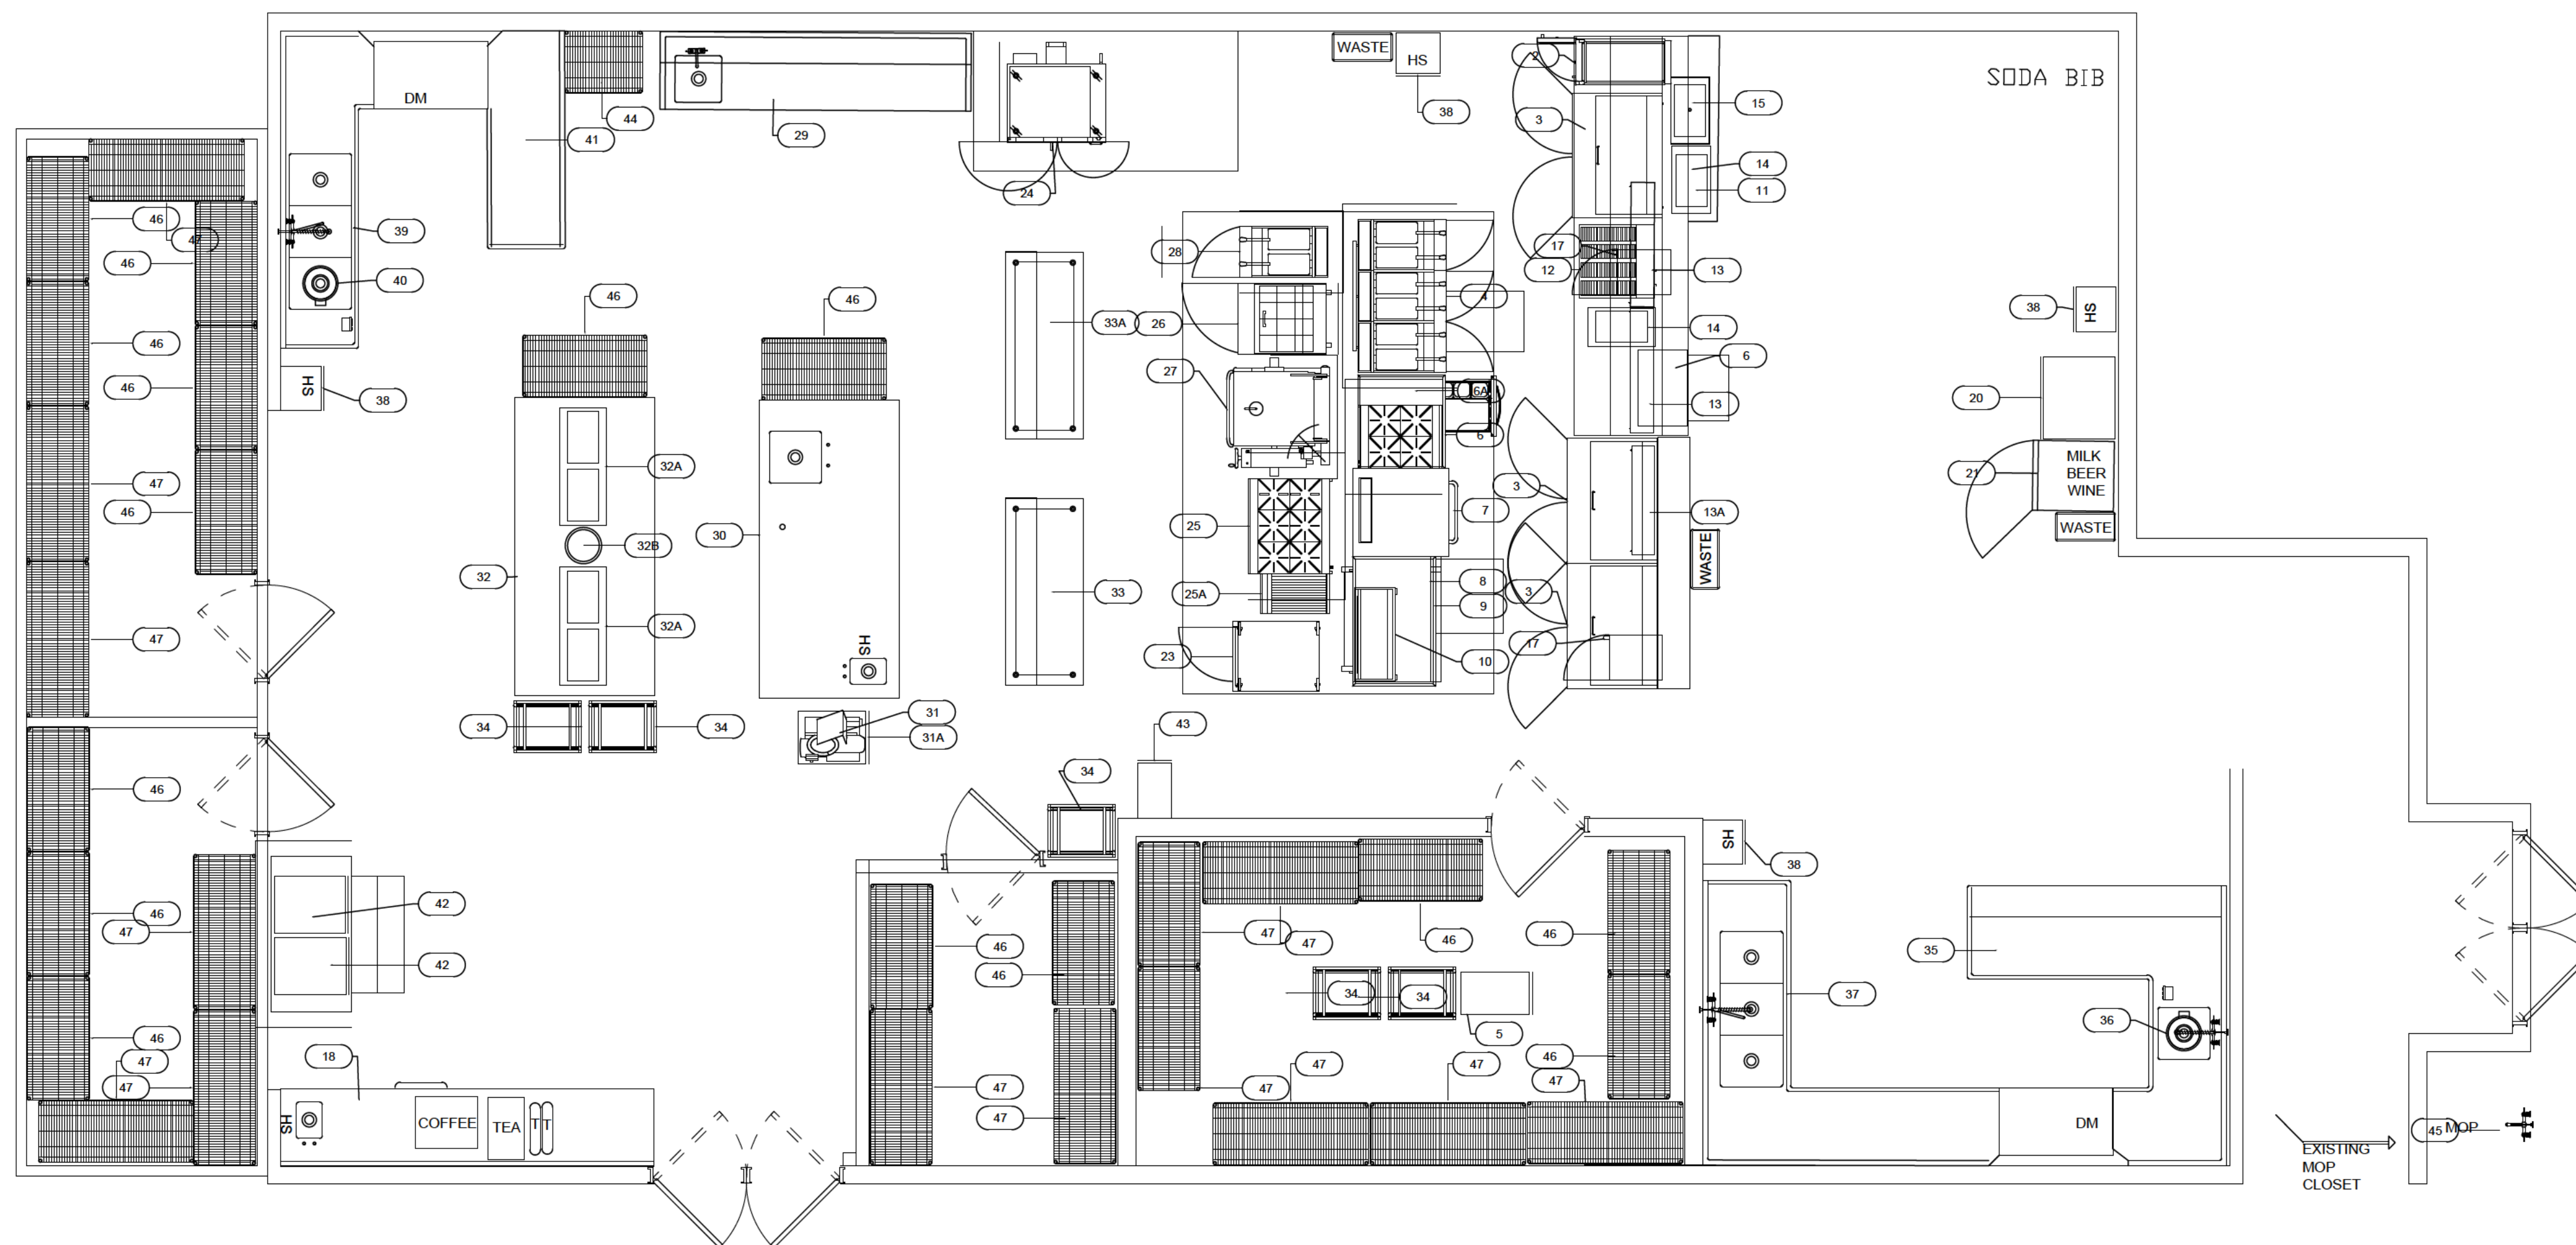

Item No	Quantity	Category	Model
1	1	Exhaust Hood	CUSTOM
2	1	Reach-In Freezer	PRO-15F-N(-L)
3	3	Mega Top Sandwich / Salad Preparation Refrigerator	AMT48R
4	1	Fryer Battery, Gas	SSH75-3FD
5	1	Gas Connector Hose Kit / Assembly	M12560K10
6	1	Fryer Filter, Mobile	HF 80P
7	1	Hotplate, Countertop, Gas	HDO-24SU
8	1	Gas Connector Hose Kit / Assembly	M7548K
9	1	Equipment Stand, Refrigerated Base	PRCBE-36R-N
10	1	Broiler, Deck-Type, Gas	170
11	1	Gas Connector Hose Kit / Assembly	M7548K
12	1	Griddle, Gas, Countertop	GGF1201A4850-T1
13	1	Gas Connector Hose Kit / Assembly	M7548K
14	1	Refrigerated Chef Base	ARCB48
15	1	Cheesemelter, Gas	P36-CM
16	1	Gas Connector Hose Kit / Assembly	M7548K
17	1	Expo Counter	EXPO COUNTER
18	1	French Fry Warmer	CNH28
19	2	Heat Lamp	GRAL-48
20	1	Heat Lamp	GRAL-42
21	2	Hot Food Well Unit, Drop-In, Electric	3648611
22	1	Cold Food Well Unit, Drop-In, Refrigerated	FC-4C-01120-R
23	1	Warming Drawer, Free Standing	3B84DT09
24	2	Microwave Oven	R-CD2200M
25	2	Beverage Station KITCHEN & BANQUET	CUSTOM
26	2	Undercounter Refrigerator	TUR-28SD-N
27	2	Casters	28-109S
28	1	Display Case, Dipping Ice Cream	MXDC-4
29	1	Reach-In Refrigerator	AGR23
30	2	Beverage Counter	CUSTOM
31	2	Deck Mount Faucet	15-302L
32	1	Mobile Heated Cabinet	C539-HLFC-U
33	1	Convection Oven, Gas	BGS/22SC
34	2	Gas Connector Hose Kit / Assembly	M7548K
35	1	Hotplate, Countertop, Gas	HDO-36
36	1	Equipment Stand, for Countertop Cooking	ES-LS-305-X
37	1	Casters	TA-25ES-X
38	1	Gas Connector Hose Kit / Assembly	M7548K
39	1	Charbroiler, Gas, Countertop	CCP15
40	1	Mega Top Sandwich / Salad Preparation Refrigerator	TST-28SD-12-N
41	1	Tilting Skillet Braising Pan, Gas	GS-30
42	1	Gas Connector Hose Kit / Assembly	M7548K
43	1	Gas Floor Fryer	SG18-S


29	1	Gas Connector Hose Kit / Assembly	M7548K
30	1	Table, Utility	PREP SINK
31	1	Deck Mount Faucet	15-402L
32	1	Table, Utility	PREP SINK
33	1	Deck Mount Faucet	15-402L
34	1	Food Slicer, Electric	G12
35	1	Mobile Work Top Pan Rack	PR10-3PT
36	1	Table, Utility	WORK TABLE
37	2	Hot Food Well Unit, Drop-In, Electric	3684020
38	1	Induction Rethermalizer, Built-In / Drop-In	741101D
39	1	Work Table, Stainless Steel Top	TMSLAG-306-X
40	1	Overshelf	EDS-12-72-X
41	1	Work Table, Stainless Steel Top	MSLAG-306-X
42	1	Overshelf	EDS-12-72-X
43	5	Bun / Sheet Pan Rack	PR20-3W
44	5	Pan Stop	RA-10
45	1	Dishable, Soiled	SOILED DISHTABLE
46	1	Pre-Rinse Faucet Assembly	17-108WL
47	1	Disposer	200-SA-6-MRSS
48	1	Disposer, Parts & Accessories	LSA8
49	1	Disposer, Parts & Accessories	DP
50	1	Dishable, CLEAN	CLEAN DISHTABLE
51	1	Pre-Rinse Faucet Assembly, with Add On Faucet	17-109WL
52	3	Hand Sink	PBHS-W-1410-KV1APS-SS-X
53	3	Faucet, Parts & Accessories	PB-MV
54	1	Dishable, Soiled	SOILED DISHTABLE
55	1	Pre-Rinse Faucet Assembly	17-108WL
56	1	Disposer	200-SA-6-MRSS
57	1	Disposer, Parts & Accessories	LSA8
58	1	Dishable, CLEAN	CLEAN DISHTABLE
59	2	Nugget Ice Maker	F-1002MWJ-C
60	2	Ice Bin for Ice Machines	B-1650SS
61	2	Cover	HS-2111
62	2	Water Filtration System, for Ice Machines	HDI-11
63	1	Hose Reel	29262
64	1	Wire Shelving Unit	WR74-2430GY
65	1	Casters	WR-00H
66	1	Service Faucet	16-127
67	17	Wire Shelving Unit	WR74-2448GY
68	17	Casters	WR-00H
69	12	Wire Shelving Unit	WR74-2460GY
70	1	Walk In COMBO, Remote Delivery	WALK IN
71	1	Dishwasher, Door Type, LOW TEMP	DELIVERY
72	2	Nugget Ice Maker	UNKNOWN
73	2	Water Filtration System, for Ice Machines	F-1501MWJ-C
74	2		HDI-11

1	1/28/2021	
10	4/18/2021	
No.	Revision/Issue	Date

Firm Name and Address



Project Name and Address

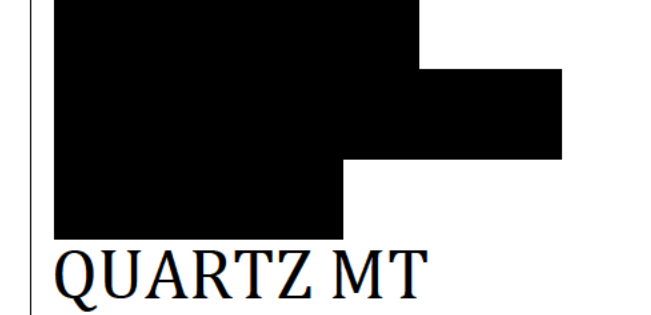

Project	Sheet
Quartz Mountain Resort	FS1
Date	
4/18/2021	
Scale	
1/4" = 1'	