
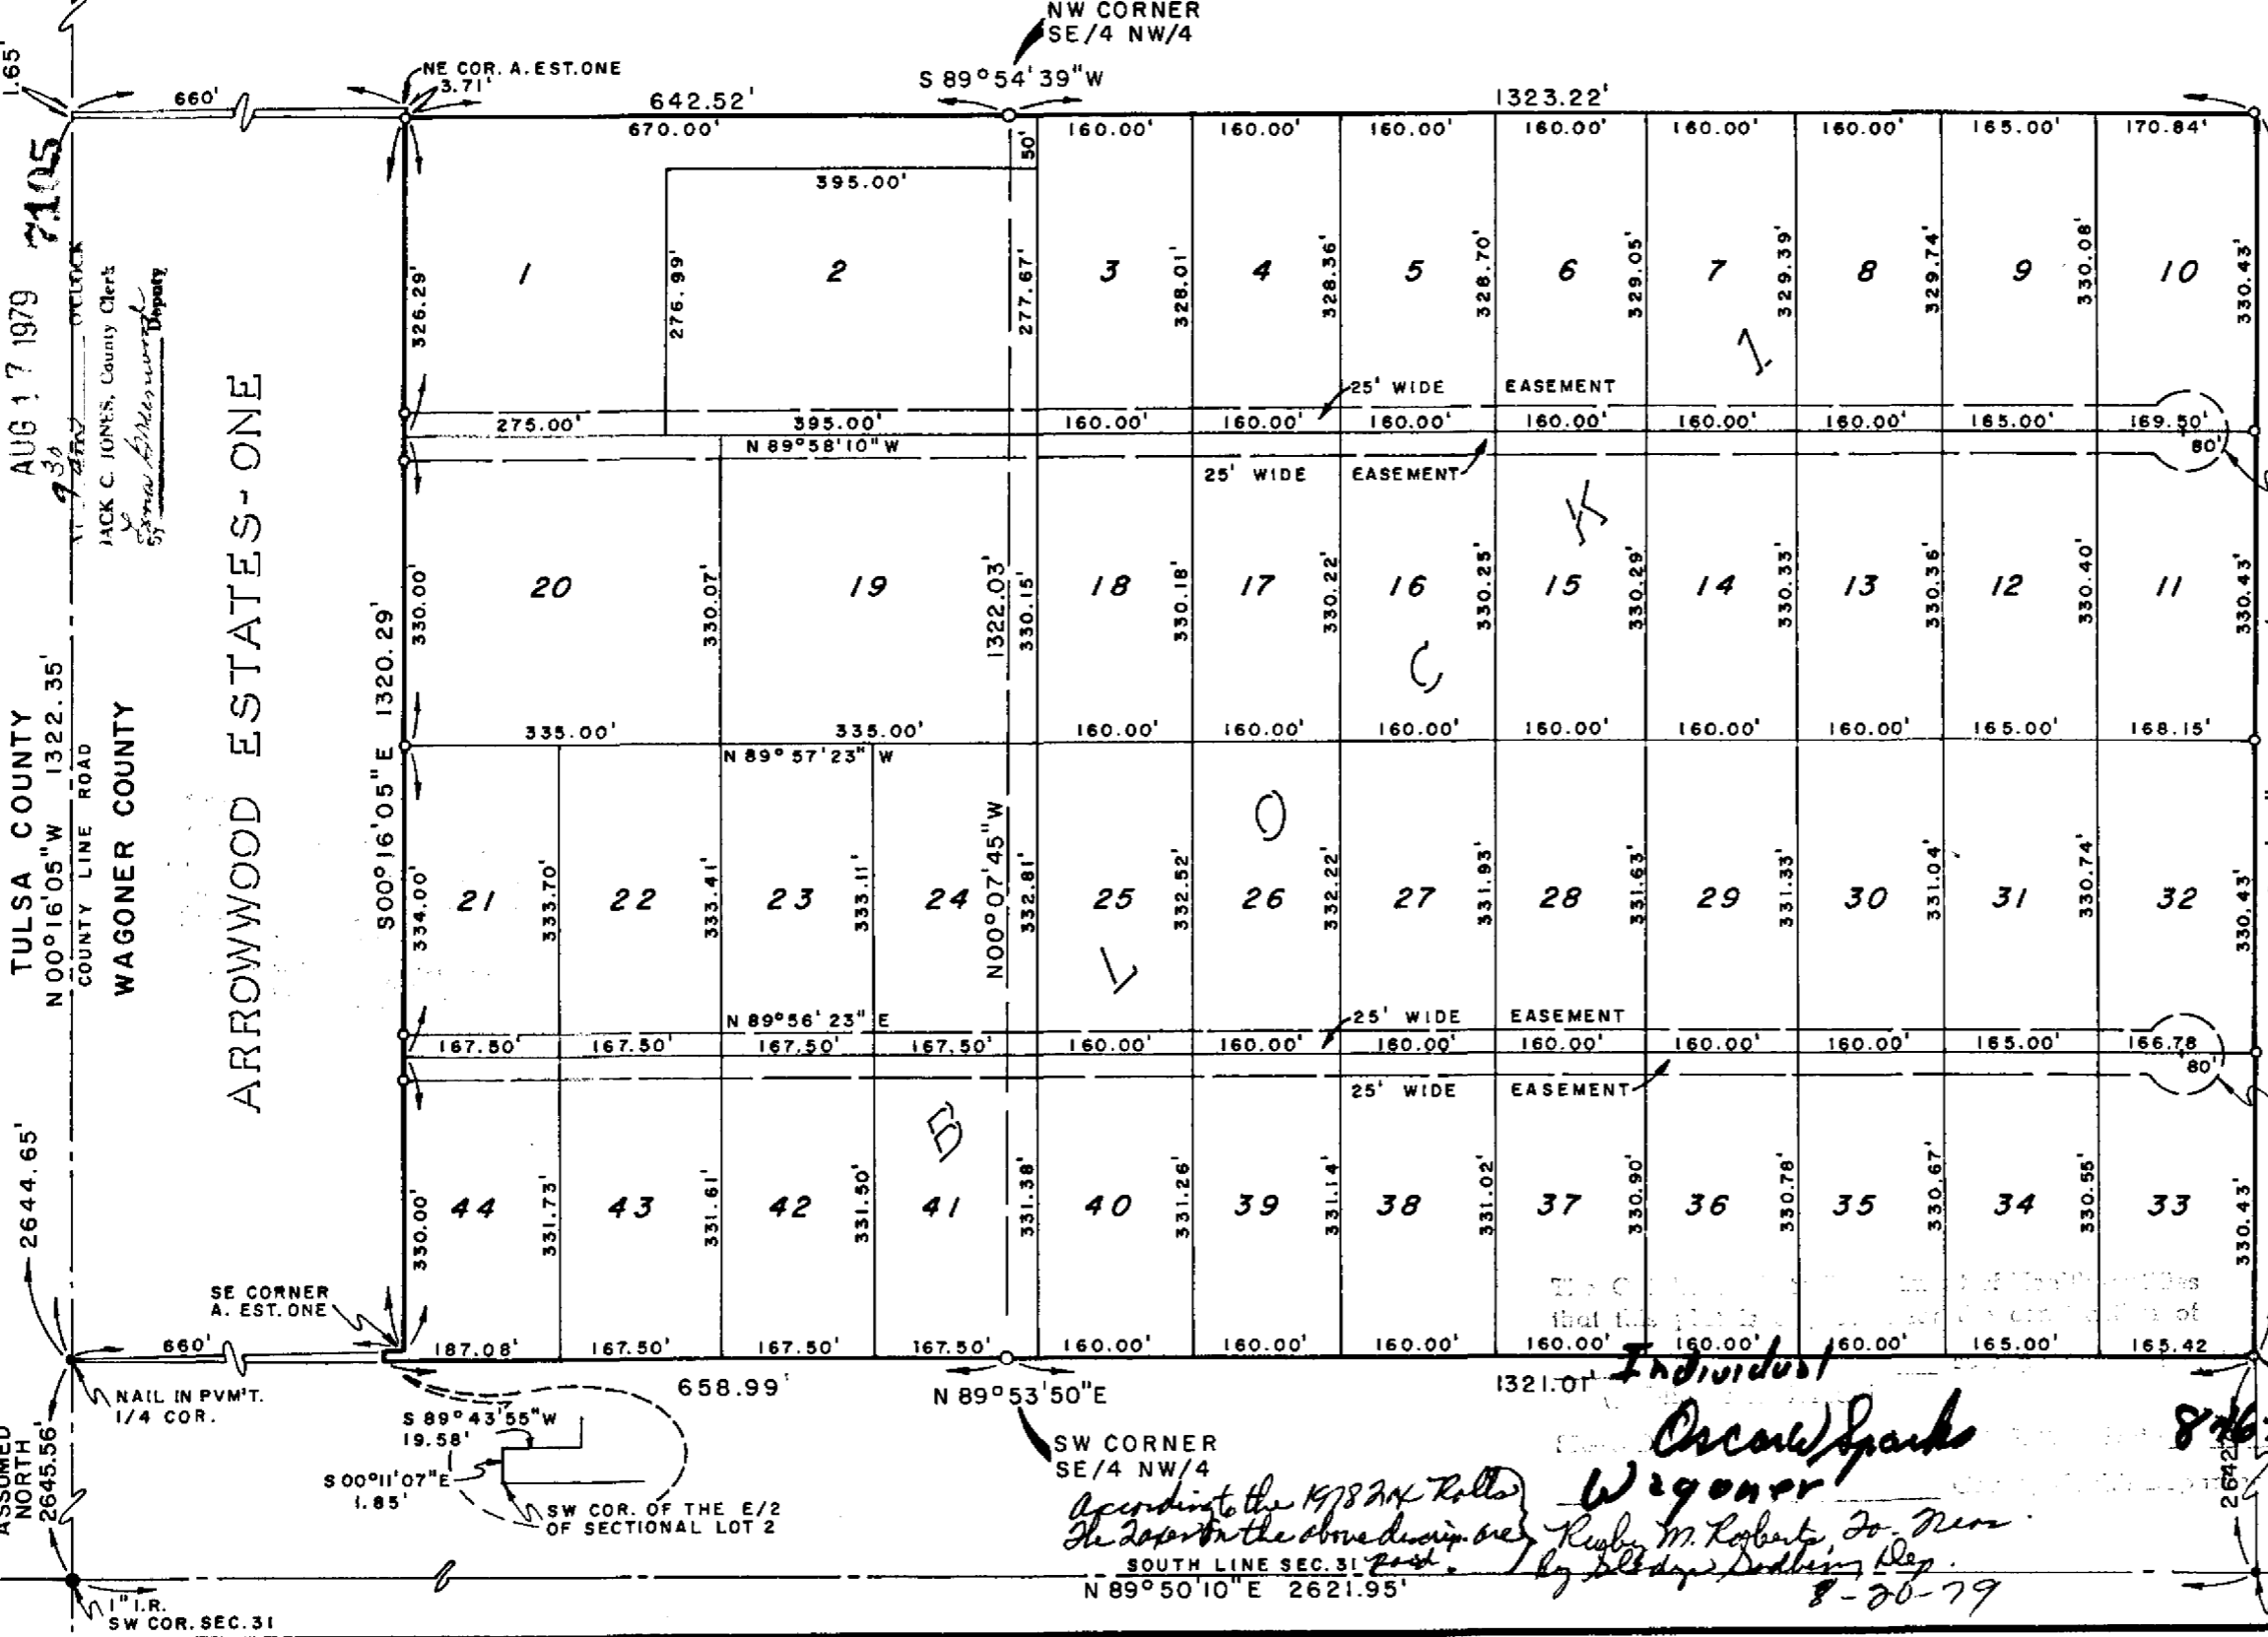


Deed of Dedication and Restrictive Covenants Book 539 Page 146

# WAGONER COUNTY, OKLAHOMA

## SURVEY PLAT OF ARROWWOOD ESTATES - TWO AMENDED

BEING THE EAST 1/2 OF LOT 2, LESS AND EXCEPT, THAT PART TAKEN BY ARROWWOOD ESTATES-ONE (A SUBDIVISION); AND THE SE/4 OF THE NW/4, ALL IN SECTION 31, T18N - R15E, OF THE INDIAN MERIDIAN, ACCORDING TO THE U.S. GOVERNMENT SURVEY THEREOF, CONTAINING 59.58 ACRES, MORE OR LESS.

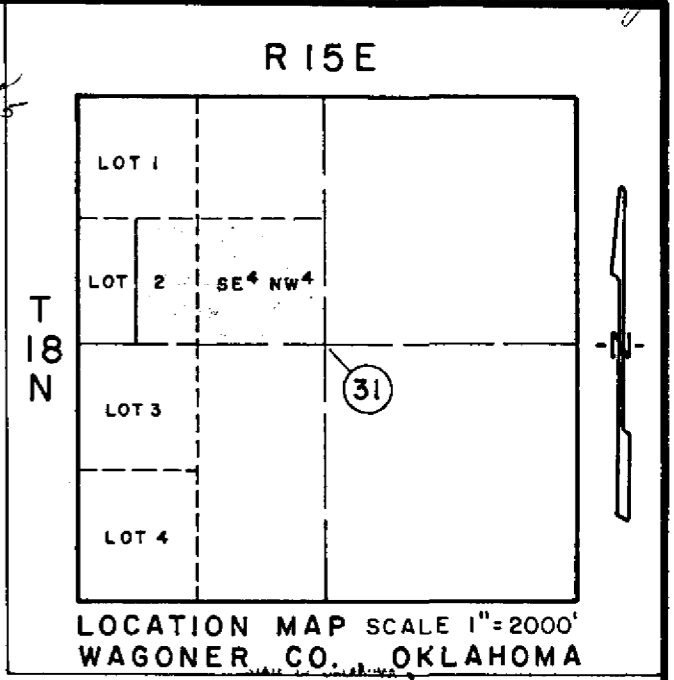

COUNTY OF WAGONER  
 Filed for Record in this Office of the  
 COUNTY CLERK AND RECORDED  
 Plat Cabinet # 1 - # 13B  
 AUG 20 1979  
 AT 2:30 O'CLOCK  
 JACK C. JONES, County Clerk  
*Murie Boyd*  
 I, THE UNDERSIGNED, A DULY REGISTERED  
 LAND SURVEYOR IN THE STATE OF OKLAHOMA  
 DO HEREBY CERTIFY THAT I HAVE MADE A  
 SURVEY OF THE LAND DESCRIBED AND  
 PLATTED HEREON, AND FURTHER CERTIFY  
 THIS IS A TRUE REPRESENTATION OF SAME.  
 TULSA COUNTY, OKLAHOMA *J.B. Cobb*

This is to certify that the above shown  
 Plat represents an actual survey by me  
 made or under my supervision and the same  
 is true and correct to the best of my  
 knowledge and belief. There are no  
 encroachments unless shown.  
 John B. Cobb, L.S. 673

CENTER OF SECTION 31,  
 T18N - R15E  
 0 = SET 3/8" IRON ROD  
 SCALE: 1" = 200'  
 60d NAIL  
 1/4 COR.

STATE OF OKLAHOMA  
 COUNTY OF WAGONER  
 Filed for Record in this Office of the  
 COUNTY CLERK AND RECORDED

BOOK 539 PAGE 146  
 TULSA COUNTY  
 N 00°16'05"W 1322.35'  
 COUNTY LINE ROAD  
 WAGONER COUNTY

DATE OF OKLAHOMA  
 AUG 17 1979 7:05  
 O'CLOCK  
 JACK C. JONES, County Clerk  
*Murie Boyd*

ARROWWOOD ESTATES - ONE

PND. IN PLACE  
 NW COR. SEC. 31

ASSUMED  
 NORTH  
 2645.56'  
 1" I.R.  
 SW COR. SEC. 31

SE CORNER  
 A. EST. ONE

SW COR. OF THE E/2  
 OF SECTIONAL LOT 2  
 S 89°43'55"W  
 19.58'  
 S 00°11'07"E  
 1.85'

SW CORNER  
 SE/4 NW/4  
 S 89°53'50"E  
 658.99'  
 N 89°50'10" E 2621.95'

*Individual Oscar Sparks Wagoner*  
*According to the 1978 Tax Rolls Wagoner*  
*The Tax on the above described area*  
 Ruby M. Roberts, Jr. Notary  
 by B. J. Roberts, Notary  
 8-20-79