


BLUE BELL



AN ADDITION TO THE CITY OF BROKEN ARROW, BEING A PART OF THE N/2 OF THE NE/4 OF SECTION 18, T-18-N, R-15-E OF THE INDIAN BASE AND MERIDIAN, WAGONER COUNTY, STATE OF OKLAHOMA.

P.U.D. 67

Plat Cabinet 3
82-6
STATE OF OKLAHOMA
WAGONER COUNTY
FILED FOR RECORD
AUG 20 AM 9:50
JERRY FIELDS
COUNTY CLERK

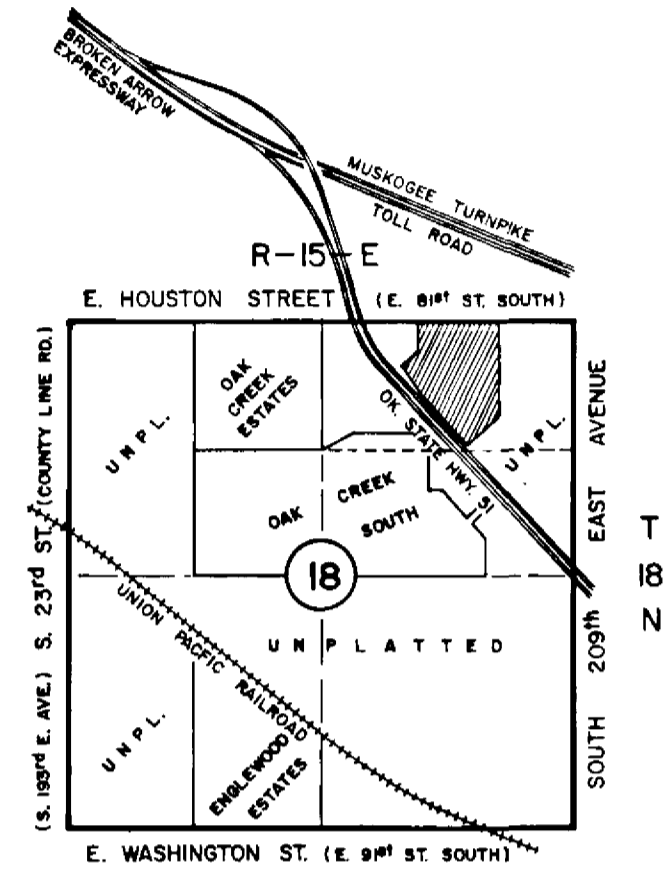

LOCATION MAP
1 LOT
22.006± ACRES

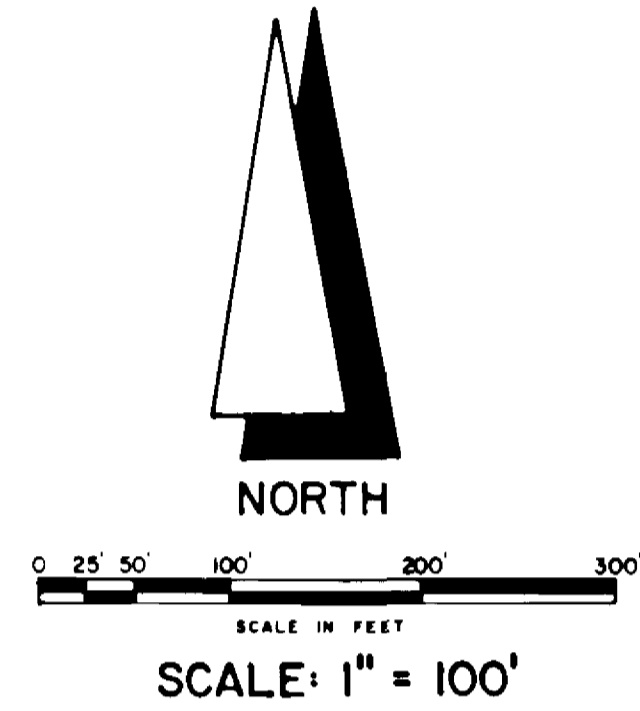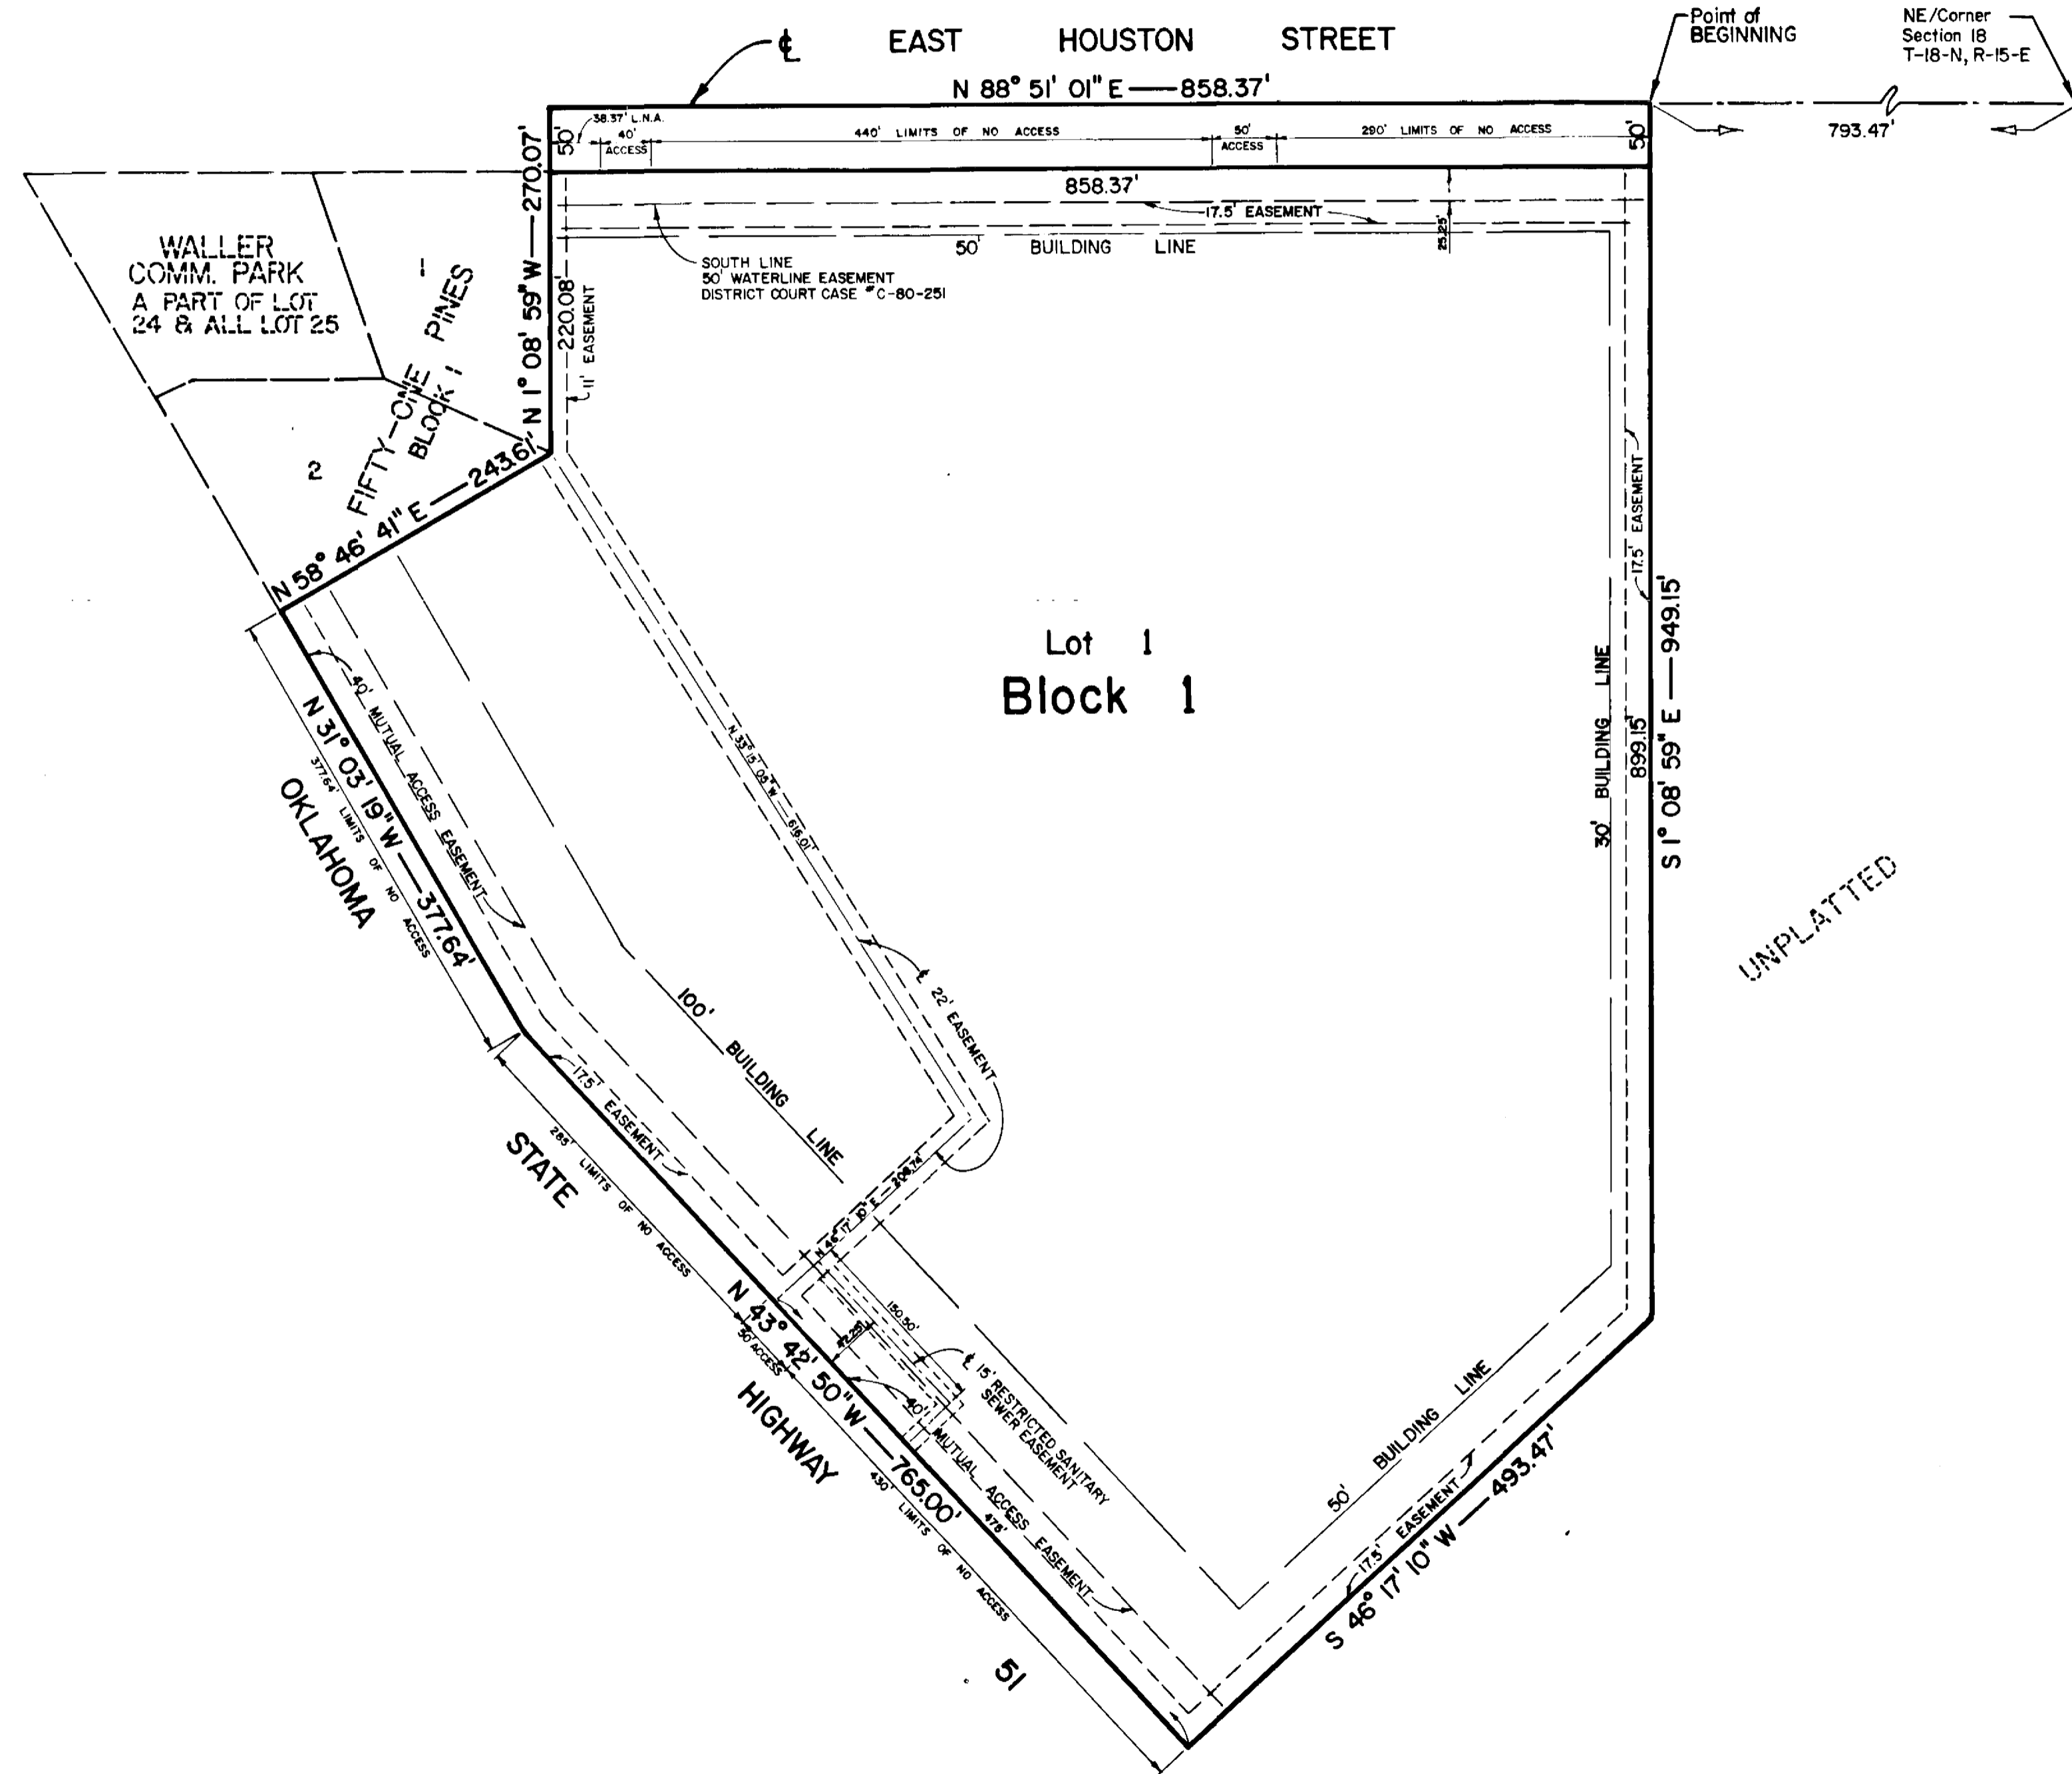

ENGINEER:
HAMMOND ENGINEERING CO.
5157 E. 51st ST.
SUITE 100
PHONE: 627-5861
TULSA, OKLAHOMA
74135

OWNER:
BLUE BELL CREAMERIES, INC.
(A Texas Corporation)
WASHINGTON COUNTY, TEXAS
77833

Secretary: PAUL W. KRUSE
P.O. BOX 1807
PHONE: (409) 836-7977
BRENNHAM, TEXAS 77833-1807

In-State Contact:
WOZENCRAFT, MOWERY & ASSOC'S.
5801 EAST 41st STREET SOUTH
PHONE: (918) 663-2006
TULSA, OKLAHOMA 74135

APPROVED 12/17/90 by the City Council of the City of Broken Arrow, Oklahoma.
James C. Reynolds, Jr. Mayor
Dany Hennrich, Jr. Attest: City Clerk

1990
Mary Sue Sedden