


Location Map
4" = 1 Mile

Scale: 1" = 60'

NW Cor. SW 1/4
Sec. 13, T18N, R18E.

S 89° 35' 50" E 1325.35'

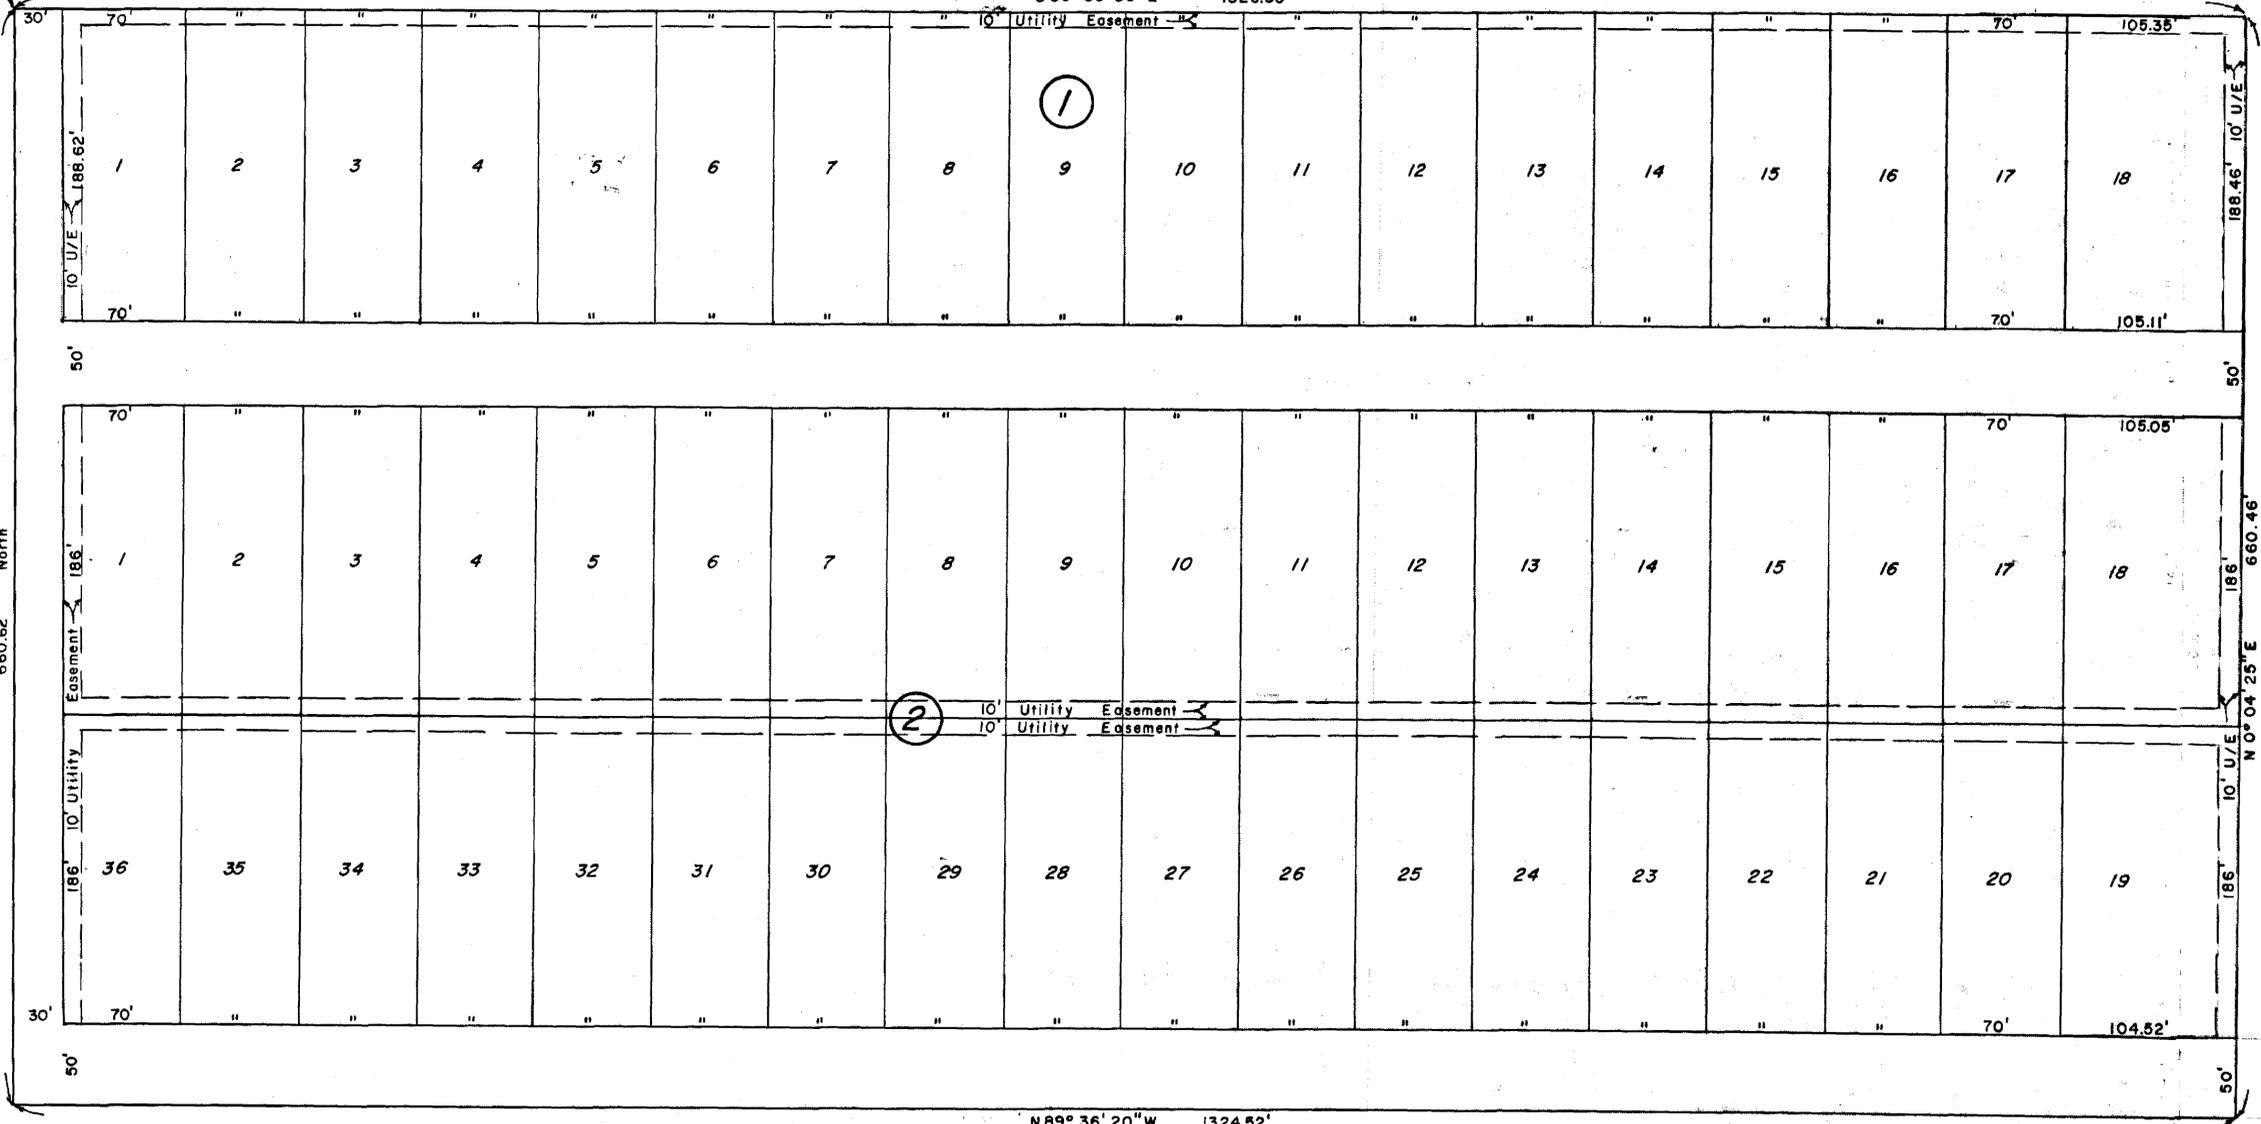

N 89° 36' 20" W 1324.82'

STATE OF OKLAHOMA
COUNTY OF WAGONER
I, Billy H. Rackley, County Clerk,
do hereby certify that the foregoing is a true and correct copy of the original as recorded in my office.
OCT 27 1971
AT 11:42 AM
JAMES E. CURRY, County Clerk
By James E. Curry

BLUEBILL ESTATES

A subdivision of the N1/2 of the NW1/4 of the SW1/4 of Section 13, T18N, R18E, Wagoner County, Oklahoma.

I, Billy H. Rackley the undersigned, a duly registered Land Surveyor in the State of Oklahoma do hereby certify that I have accurately surveyed and staked the lots as shown on this plat of Bluebill Estates, being the N1/2 of the NW1/4 of the SW1/4 of Section 13, T18N, R18E, Wagoner County, Oklahoma.

Witness my hand and seal this 23rd day of April, 1971

Billy H. Rackley
Billy H. Rackley, Land Surveyor



Subscribed and sworn to before me this 23 day of April, 1971

Stephen Moore
Notary Public




My Commission expires July 19, 1973

We, the undersigned, recorded owners of the above described tract of land do hereby certify that we caused said survey and subdivision to be made. We do hereby dedicate to the public use as a road, highway or street all lands shown as such on this plat to have and to hold unto the public for its use as a road, highway or street and to become a part of the road or highway system of Wagoner County, Oklahoma and subject to all laws, rules and regulations governing its use as such provided, that upon abandonment or continued non-use thereof as a public thoroughfare, title thereto shall revert to the dedicators, their heirs or assigns.

Dated this 22 day of OCTOBER, 1971

Nancy A. Green Secretary
Leonard J. Green President
GREENCO, INC.

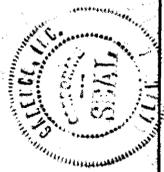

Subscribed and sworn before me this 27 day of October, 1971

My Commission expires 5-13-73

Gertrude L. Smith
Notary Public



I hereby certify that all taxes on this property have been paid

James E. Curry
County Treasurer

PREPARED BY
JAMES E. CURRY COMPANY
MUSKOGEE, OKLAHOMA
APRIL - 1971