
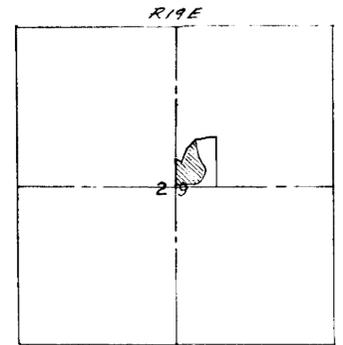


LEGEND  
 □ MONUMENT BY CORPS OF ENGINEERS  
 △ MONUMENT BY CURRY ENGR. CO.  
 ○ 1/2" IRON ROD

SCALE: 1" = 50'

STATE OF OKLAHOMA  
 COUNTY OF WAGONER  
 Filed for Record in the Office of the  
 COUNTY CLERK, AND RECORDED IN  
 Plat Book 4 Page 14  
 JUN 3 1969  
 AT 4 pm  
 JACK L. JONES, County Clerk  
 By \_\_\_\_\_ Deputy

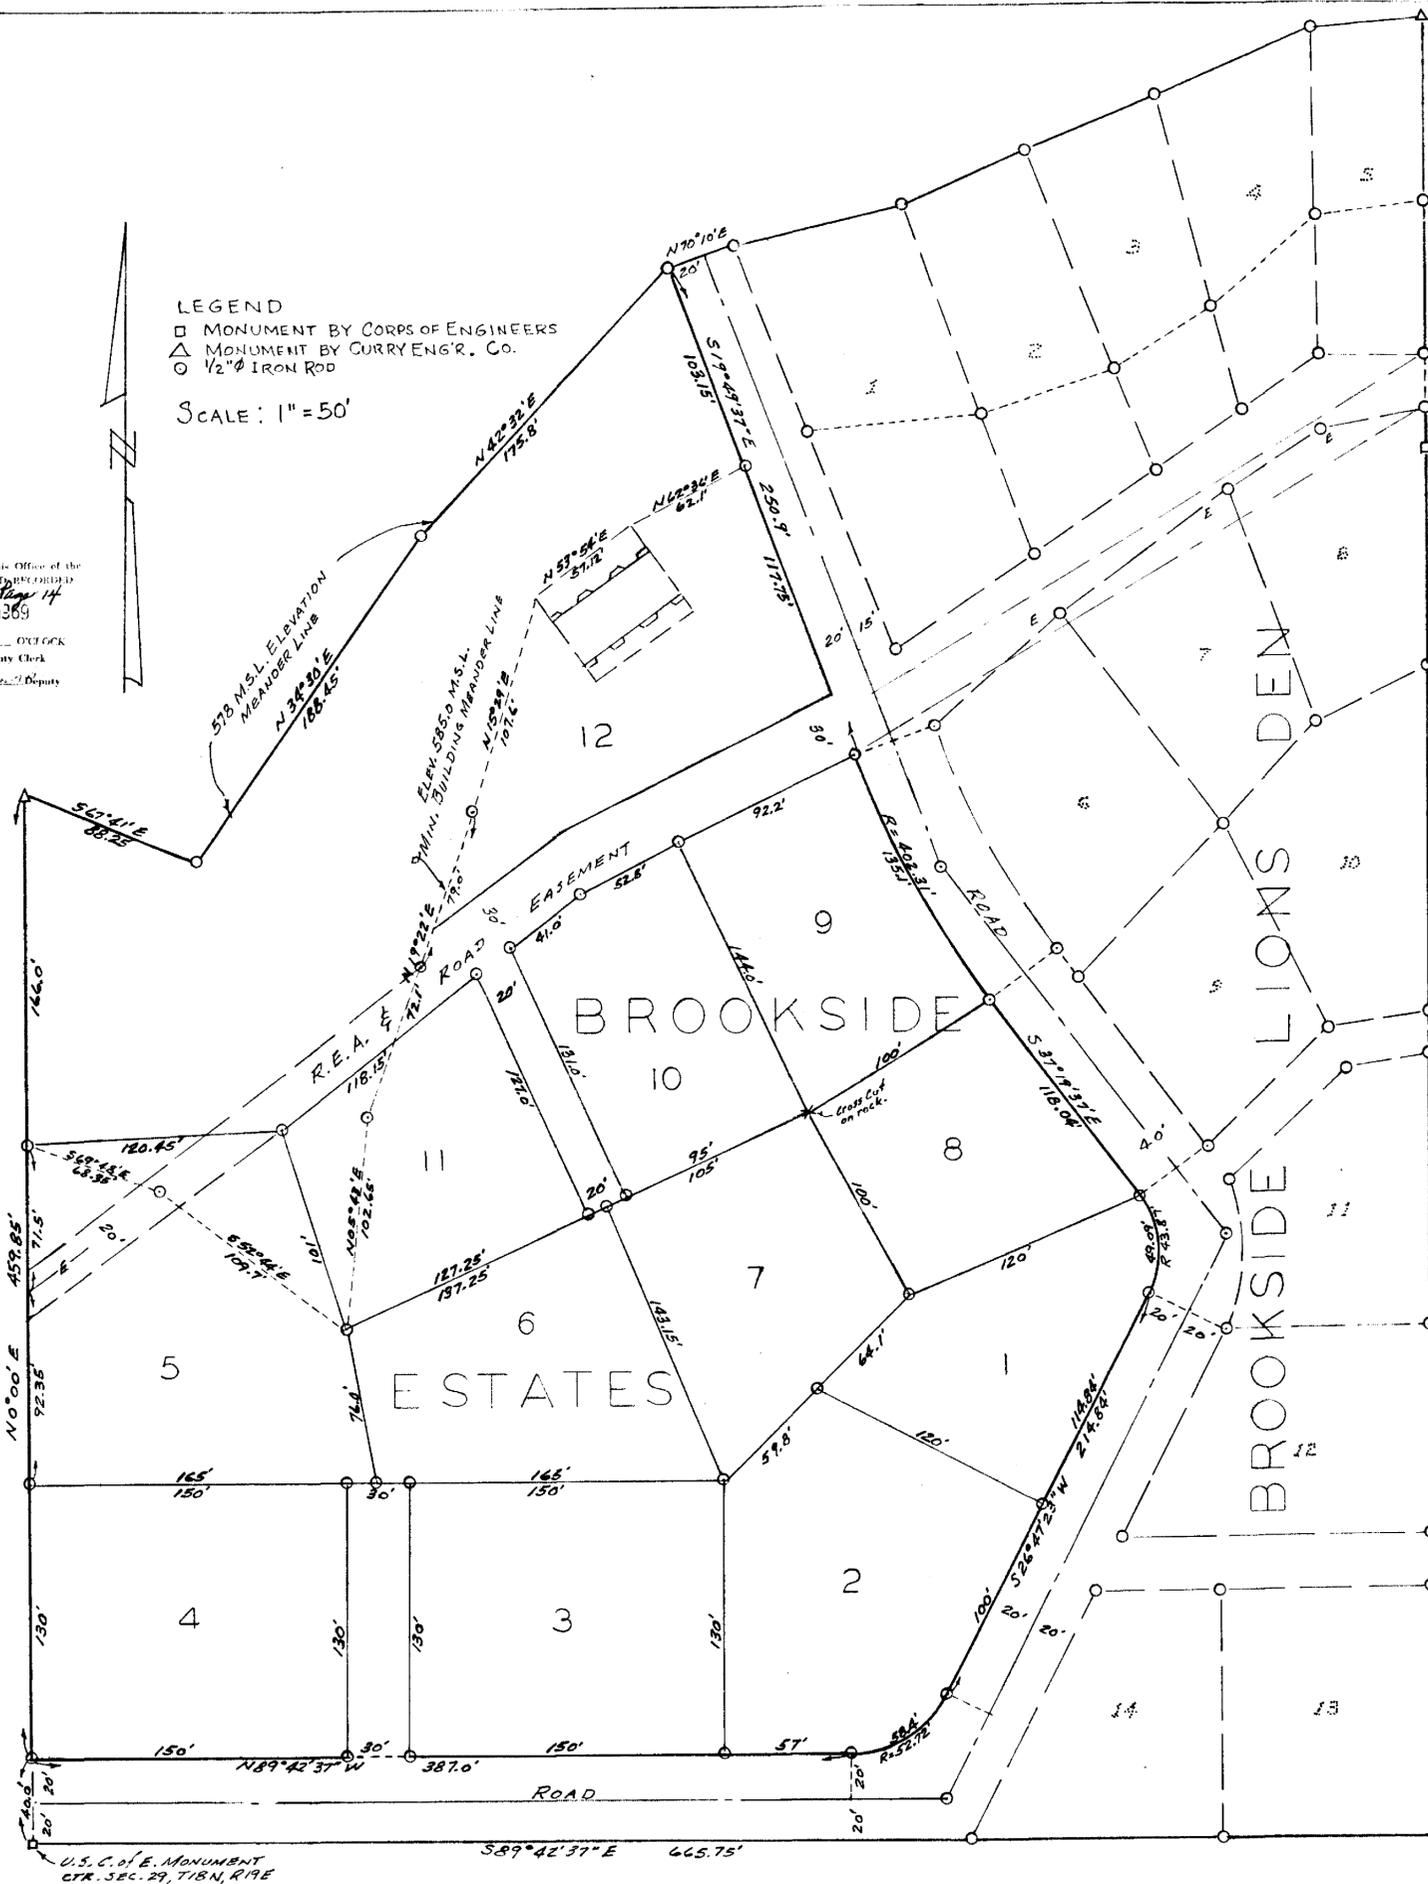

VICINITY MAP

BROOKSIDE ESTATES ADDITION  
 TO THE  
 COUNTY OF WAGONER, OKLAHOMA

I, James E. Curry, the undersigned, a duly Registered Land Surveyor in the State of Oklahoma, do hereby certify that I have accurately surveyed and staked the Lots as shown on this plat of Brookside Estates, being a replat of that part of Brookside Lions Den Inc. property lying North and West of the existing platted road, all in Section 29, T18N, R19E, Wagoner County, Oklahoma, and being more particularly described as follows:

Beginning at a point on the West boundary of existing Brookside Lions Den property, a distance of 40.0 feet - N 0° 00' E of the center of Section 29; thence N 0° 00' E, a distance of 459.85 feet; thence S 67° 41' E, a distance of 88.25 feet; thence N 34° 30' E, a distance of 188.45 feet; thence N 42° 32' E, a distance of 175.8 feet; thence S 19° 49' 37" E, a distance of 250.9 feet; thence on a curve to the left having a radius of 402.31 feet, a distance of 135.1 feet; thence S 37° 19' 37" E, a distance of 118.04 feet; thence on a curve to the right having a radius of 43.87 feet, a distance of 49.09 feet; thence S 26° 47' 23" W, a distance of 214.84 feet; thence on a curve to the right having a radius of 52.72 feet, a distance of 58.4 feet; thence N 89° 42' 37" W, a distance of 387.0 feet to the point of beginning.

Witness my hand and seal this 26<sup>th</sup> day of May, 1969

*James E. Curry*  
 James E. Curry, Land Surveyor #3

Subscribed and sworn to before me this 26 day of May, 1969

*Raymond P. Mauer*  
 Notary Public

My commission expires July 19, 1969

We, the undersigned, recorded owners of the above described tract of land do hereby certify that we caused said survey and subdivision to be made. We do hereby dedicate to the public use as a road, highway or street all lands shown as such on this plat to have and to hold unto the public for its use as a road, highway or street and to become a part of the road or highway system of Wagoner County, Oklahoma and subject to all laws, rules and regulations governing its use as such provided, that upon abandonment or continued non-use thereof as a public thoroughfare, title thereto shall revert to the dedicators, their heirs or assigns.

Dated this 31 day of May, 1969

*H.E. Knight*  
*T.L. Jones*

Subscribed and sworn to before me this 31st day of May, 1969

My commission expires Oct 9, 1972

*Louise Poulson*  
 Notary Public

I hereby certify that all taxes on this property have been paid.

*Earl P. Mullen*  
 County Treasurer

JAMES E. CURRY COMPANY  
 MUSKOGEE, OKLAHOMA.