


Filed for Record in this Office of the
COUNTY CLERK AND RECORDED

Plat Book 3 Page 30
JUN 9 1966

AT 3:10 pm O'Clock
JACK C. JONES, County Clerk
By James Greenwood Deputy

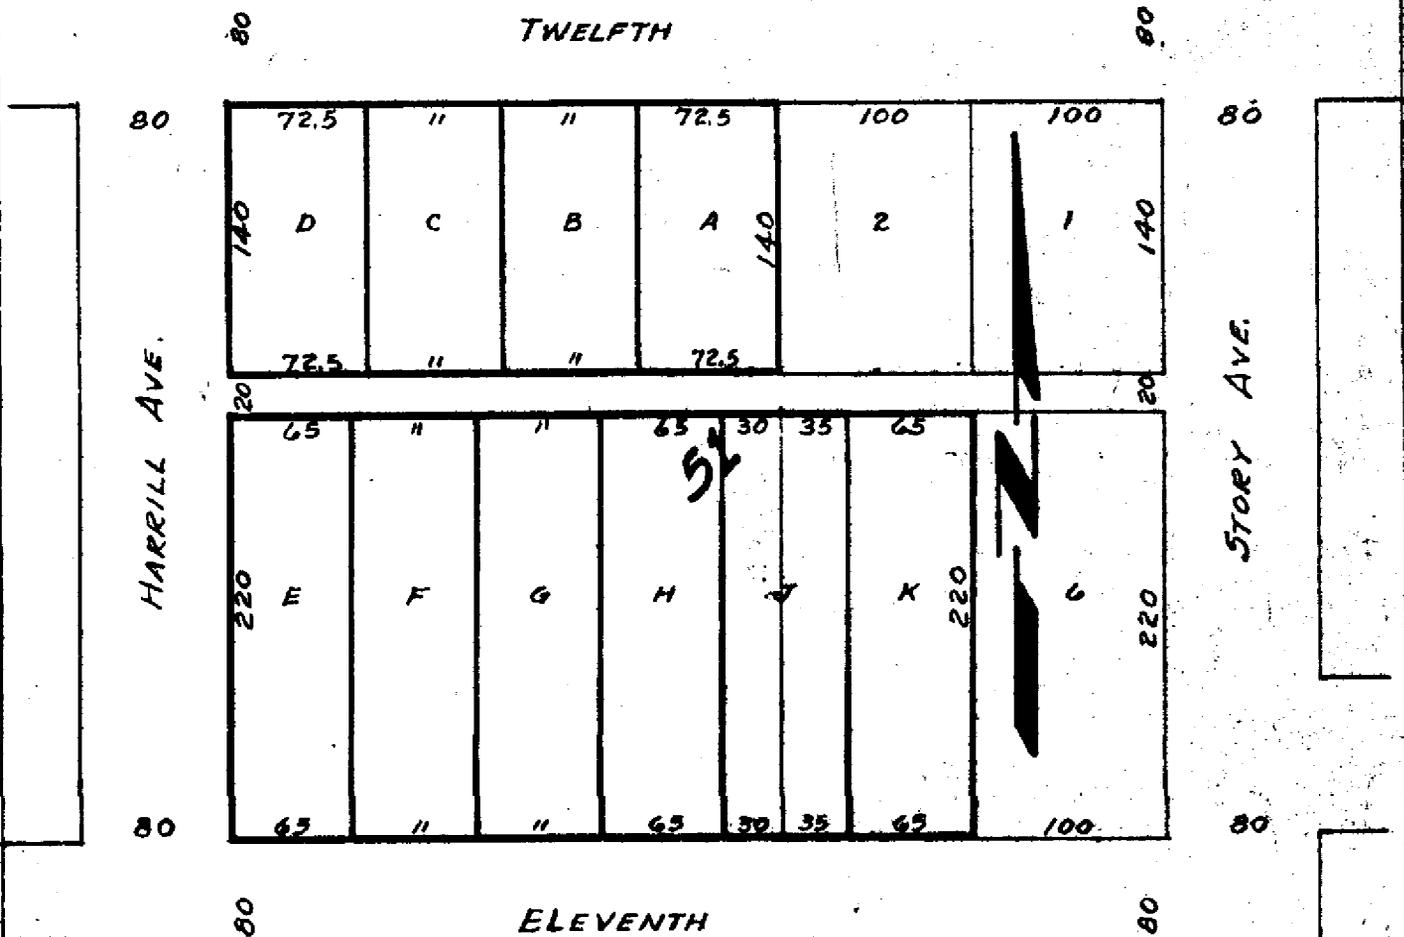

COURSEY'S SUBDIVISION LOTS 3, 4 & 5, BLOCK 51.
Scale 1"=100'

This is to certify that we are the owners of Lots 3, 4 & 5, Block 51, Original Townsite plat of the City of Wagoner, Oklahoma, and we have caused the same to be subdivided as shown on this plat which we adopt under the name of COURSEY'S SUBDIVISION OF LOTS 3, 4 & 5, BLOCK 51, Wagoner, Oklahoma.

Dated this _____ day of _____, 1966.

Alfred Coursey Jessie M. Coursey
Alfred Coursey Jessie M. Coursey

STATE OF OKLAHOMA ss. Before me the undersigned, a Notary Public
COUNTY OF WAGONER in and for the said County and State, appeared
Alfred Coursey and Jessie M. Coursey, his wife, and acknowledged to
to me that they signed the foregoing instrument of their free and
voluntary act, and for the purposes therein set forth.

Dated this 3 day of June, 1966

My Commission expires June 23, 1968

Carl P. Smith
Notary Public

I certify that I have surveyed the above described property, and
have subdivided it according to the above plat.

Dated this 25th day of May, 1966

Barton G. Treece
Barton G. Treece, Civil Engr.
Muskogee, Oklahoma.

Approved by the City of Wagoner, Okla.

Date June 9, 66.

S. C. Shepherd
Mayor

This is to certify that the tax records of the County Treasurer's
Office of Wagoner County, Okla. show no delinquent taxes on the
above described real estate and that sufficient surety bond has
been deposited with this office to cover the 1966 ad valorem taxes
in compliance with Title 11, Section 514, O.S.A., 1947.

P. Miller
County Treasurer