


LOCATION MAP  
SEC. 16, T.17N., R.19E.

# CYCLONE HOLLOW SUBDIVISION

A SUBDIVISION IN WAGONER COUNTY, OKLA.

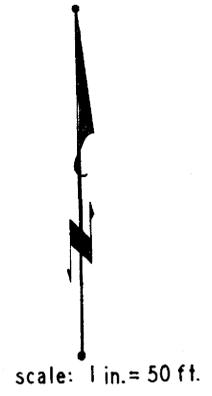

## CERTIFICATE OF OWNERSHIP

KNOW ALL MEN BY THESE PRESENTS:  
THAT I, A. C. MILLER, JR., DO HEREBY CERTIFY THAT I AM THE OWNER OF, AND THE ONLY PERSON HAVING ANY RIGHT, TITLE OR INTEREST IN THE LAND DESCRIBED AS FOLLOWS, TO-WIT: The South 1/2 of the NW 1/4 of the NE 1/4 of the SE 1/4 of Section 16, Twp. 17 N., R. 19 E., located in WAGONER COUNTY, OKLAHOMA.

I FURTHER CERTIFY THAT THE ANNEXED PLAT REPRESENTS A CORRECT SURVEY OF THE LAND AS DESCRIBED ABOVE AND THAT IT WAS MADE WITH MY CONSENT.

Witness my hand this 17 day of November, 1953.

*A. C. Miller, Jr.*  
A. C. MILLER, JR.

STATE OF OKLAHOMA }  
COUNTY OF WAGONER } SS

On this 17 day of November, 1953, before me, the undersigned, a Notary Public in and for the County and State aforesaid, personally appeared, A. C. MILLER, JR., who has acknowledged to me that he is the owner of the above described property and has signed the above instrument of his own free will.

Subscribed and sworn to this 17 day of November, 1953.

*J. D. Sligo*  
Notary Public  
My commission expires 7-22 1958

## SURVEYOR'S CERTIFICATE

I, F. C. SETTLE, THE UNDERSIGNED, DO HEREBY CERTIFY THAT I AM BY PROFESSION A CIVIL ENGINEER AND THAT THE ANNEXED PLAT CORRECTLY REPRESENTS A SURVEY OF THE ABOVE DESCRIBED PROPERTY MADE UNDER MY SUPERVISION AND THAT ALL OF THE MONUMENTS SHOWN HEREON ACTUALLY EXIST AND THAT THEIR POSITIONS ARE CORRECTLY SHOWN.


I FURTHER CERTIFY THAT ALL OF THE ABOVE DESCRIBED PROPERTY LIES ABOVE THE 590 ELEVATION CONTOUR, SEA LEVEL DATUM, EXCEPT THAT PORTION OF LOT 1, BLOCK 1, AS SHOWN ON THE ANNEXED PLAT.

Witness my hand and seal this 16 day of November, 1953.

*F. C. Settle*  
F. C. Settle, ENGINEER

ANGLES

Symbol	Deg.	Min.
A	90	03

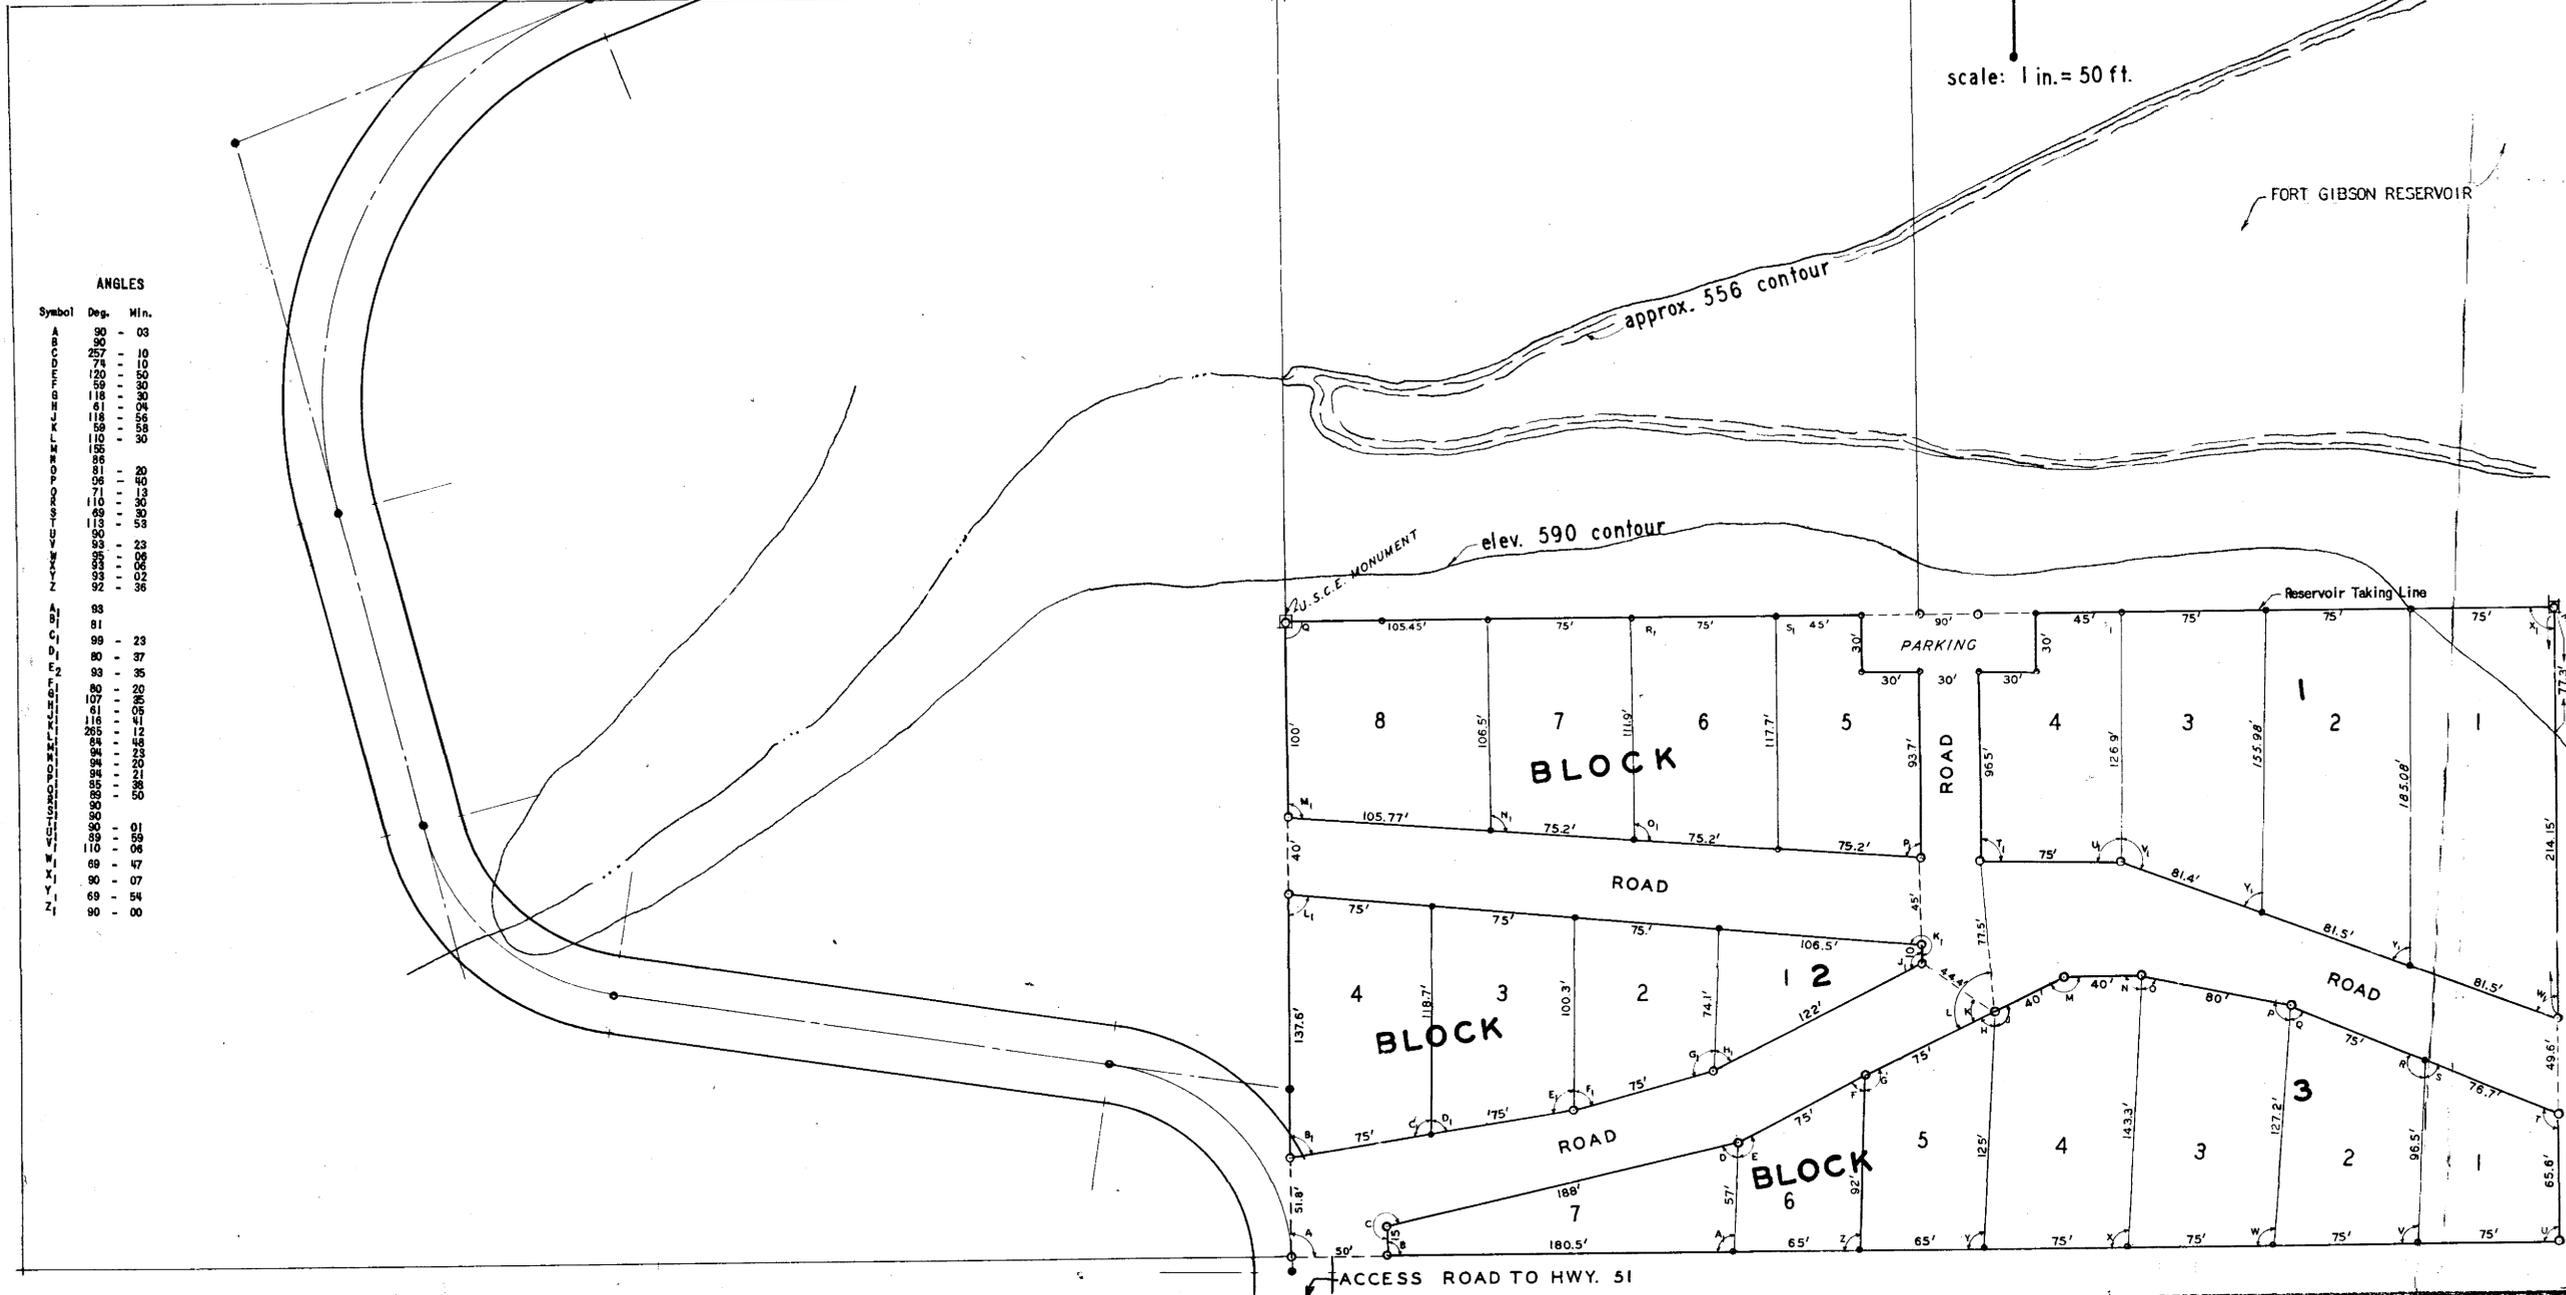

STATE OF OKLAHOMA }  
COUNTY OF WAGONER } SS  
Filed for Record in this Office of the  
COUNTY CLERK and RECORDED

NOV 17 1953  
At 2 P.M. Book No. 1 Page 31  
JACK C. JONES, County Clerk  
By *[Signature]*