


TOWN OF
FAIR OAKS
 OKLAHOMA

MEANDER LINE
 RIGHT BANK OF VERDIGRIS RIVER

R-15-E
 R-16-E

AT 326
Mark Boyd

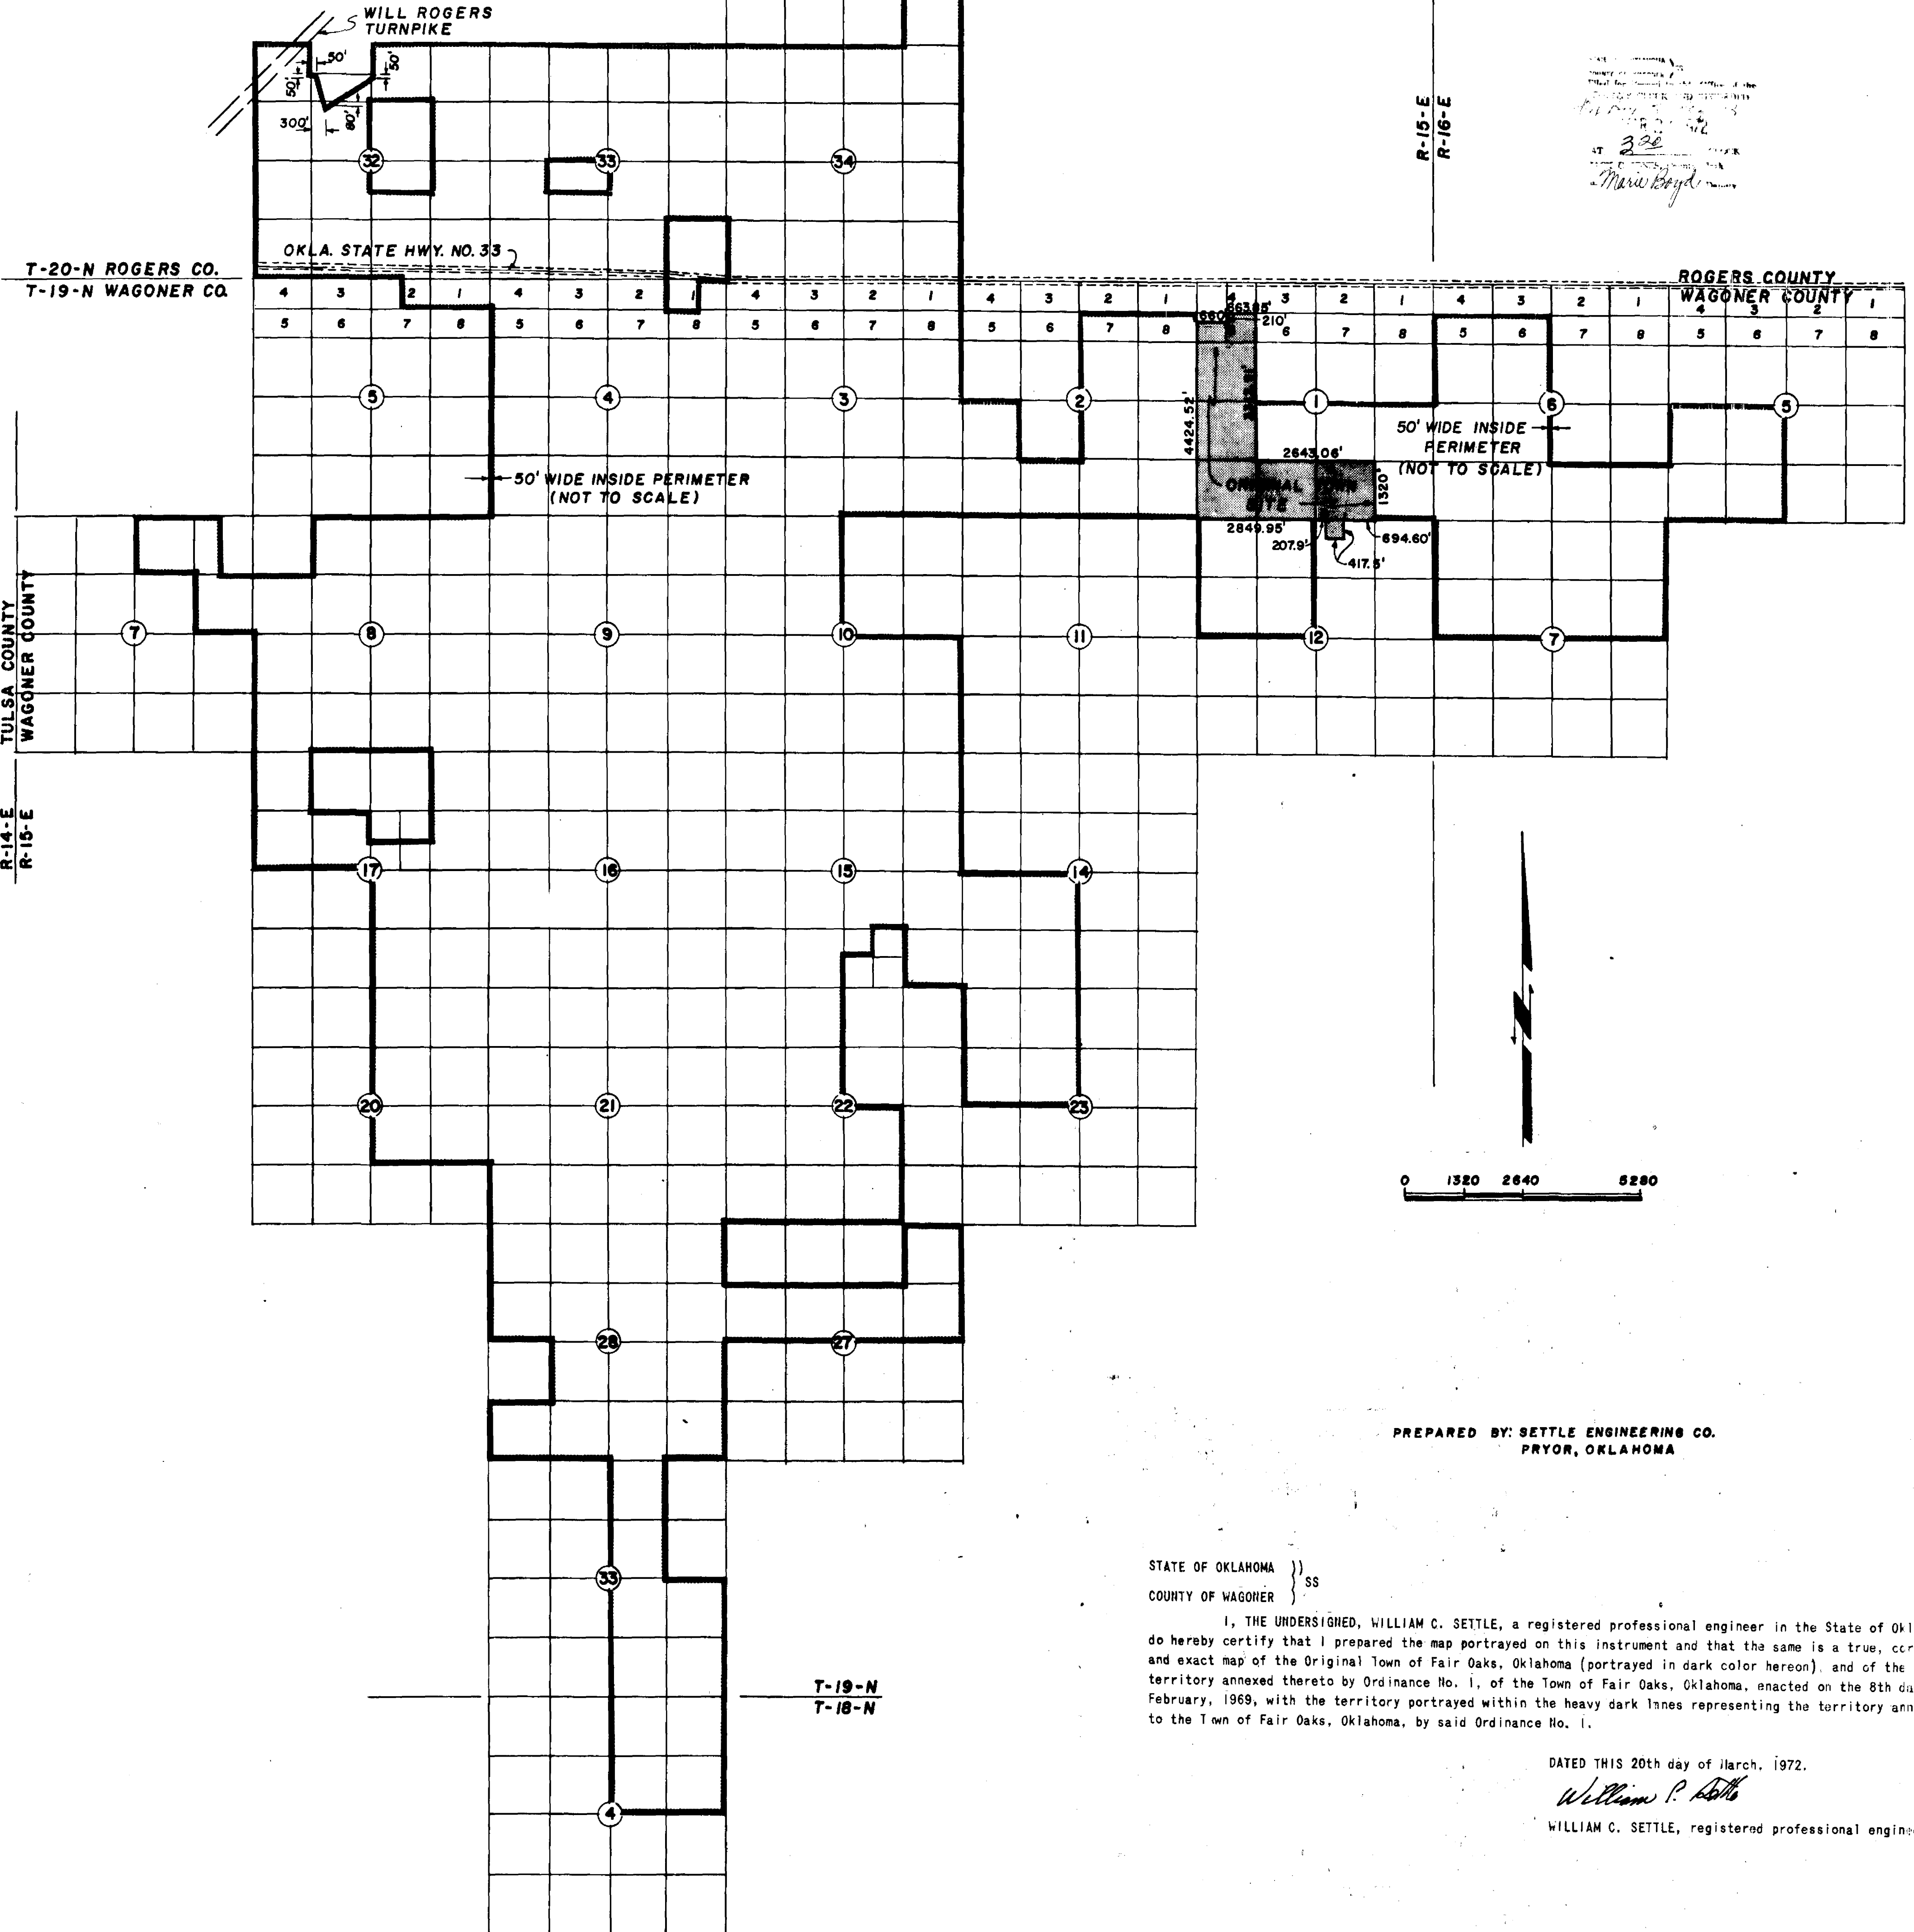

PREPARED BY: SETTLE ENGINEERING CO.
 PRYOR, OKLAHOMA

STATE OF OKLAHOMA)
) SS
 COUNTY OF WAGONER)

I, THE UNDERSIGNED, WILLIAM C. SETTLE, a registered professional engineer in the State of Oklahoma, do hereby certify that I prepared the map portrayed on this instrument and that the same is a true, correct, and exact map of the Original Town of Fair Oaks, Oklahoma (portrayed in dark color hereon), and of the territory annexed thereto by Ordinance No. 1, of the Town of Fair Oaks, Oklahoma, enacted on the 8th day February, 1969, with the territory portrayed within the heavy dark lines representing the territory annexed to the Town of Fair Oaks, Oklahoma, by said Ordinance No. 1.

DATED THIS 20th day of March, 1972.

William C. Settle

WILLIAM C. SETTLE, registered professional engineer No. 3369