


# FALLS CITY

OKLAHOMA

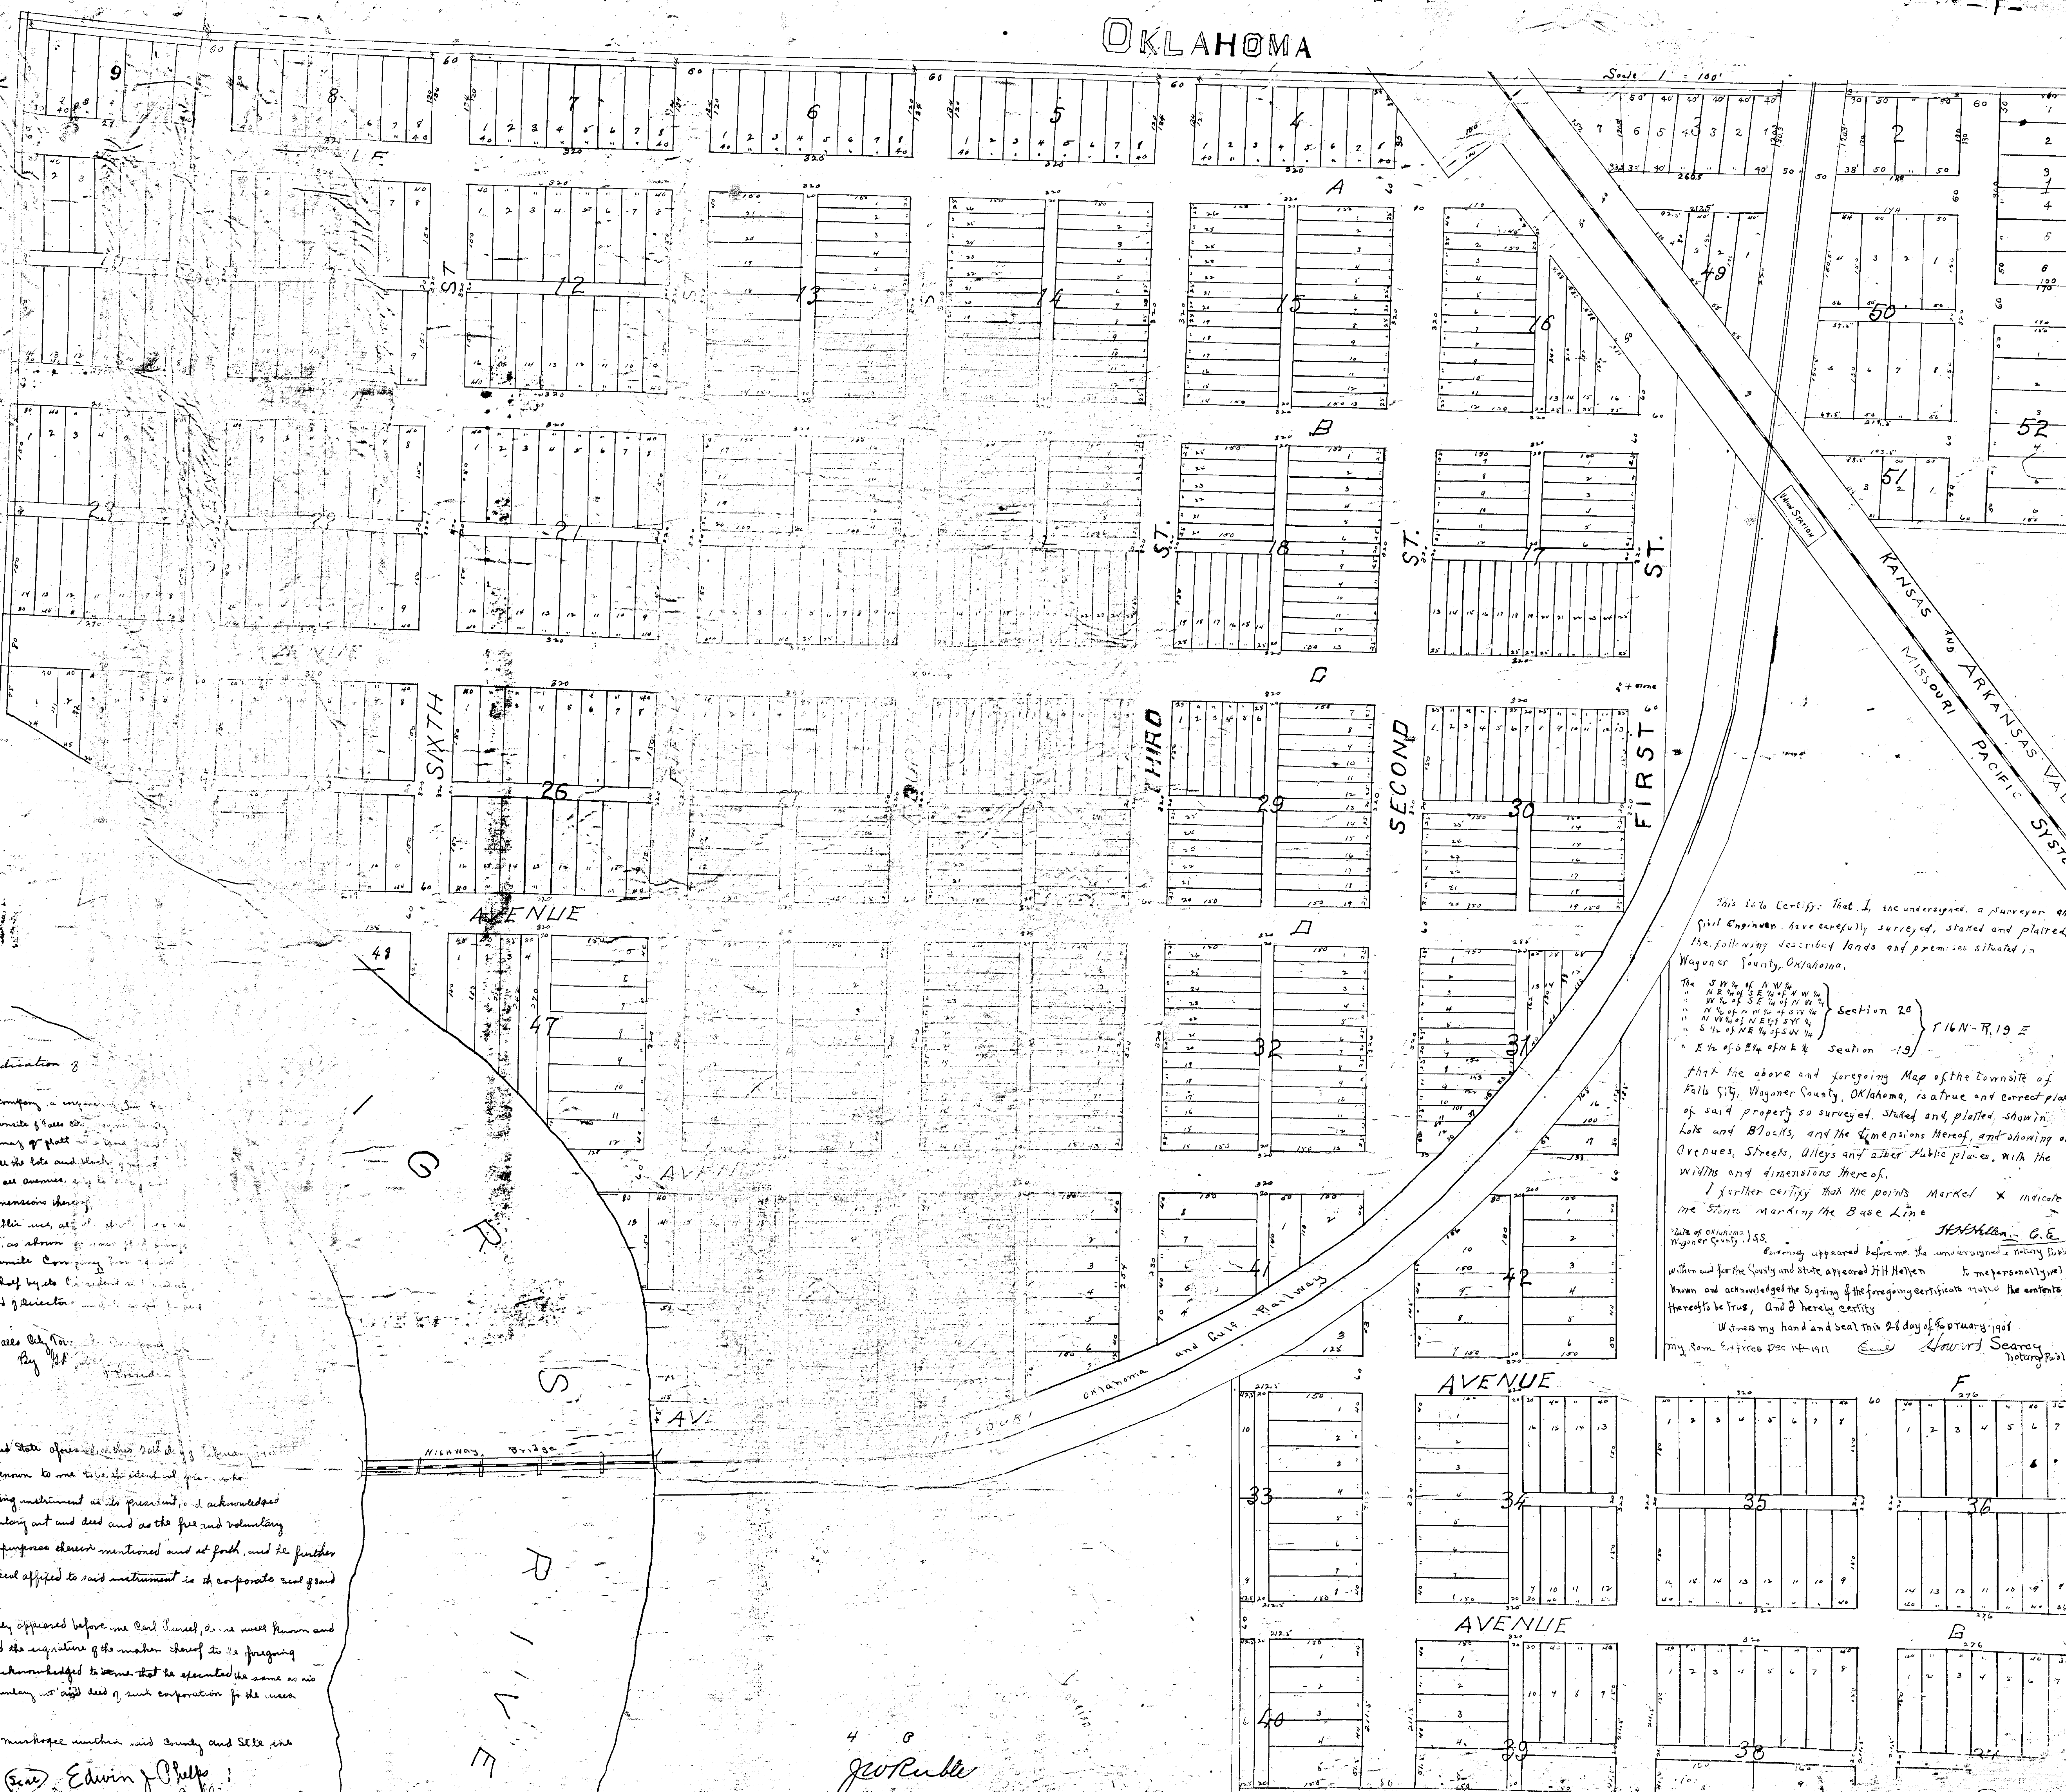

This is to Certify that I, the undersigned, a Surveyor and Civil Engineer, have carefully surveyed, staked and plotted the following described lands and premises situated in Wagoner County, Oklahoma.

The SW 1/4 of NW 1/4 of Section 20 }  
NE 1/4 of SE 1/4 of NW 1/4 }  
NW 1/4 of NE 1/4 of SW 1/4 } Section 20 } T16N-R19E  
SW 1/4 of NE 1/4 of SW 1/4 }  
E 1/2 of SE 1/4 of NE 1/4 } Section 19 }

that the above and foregoing Map of the Townsite of Falls City, Wagoner County, Oklahoma, is a true and correct plat of said property so surveyed, staked and plotted, showing lots and blocks, and the dimensions thereof, and showing all Avenues, Streets, Alleys and other Public places, with the widths and dimensions thereof.

I further certify that the points marked X indicate the stakes marking the Base Line.

Witness my hand and seal this 28 day of February 1901  
J. H. Hatten, G. E.  
Notary Public

and certification of  
The Falls City Company, a corporation organized under the laws of the State of Oklahoma, do hereby certify that the above and foregoing map of the townsite of Falls City, Oklahoma, is a true and correct plat of said property so surveyed, staked and plotted, showing lots and blocks, and the dimensions thereof, and showing all Avenues, Streets, Alleys and other Public places, with the widths and dimensions thereof.

Edwin J. Phelps  
Notary Public

4 0  
Geo. R. R. R.