
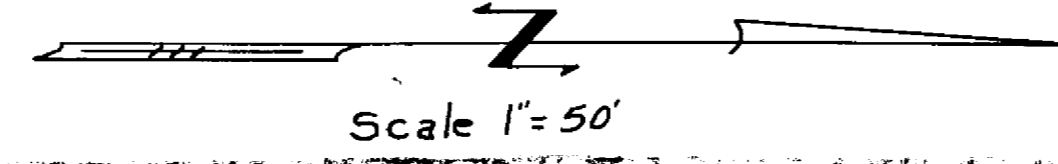


FLAT ROCK ACRES No. 2

WAGONER COUNTY, OKLA.

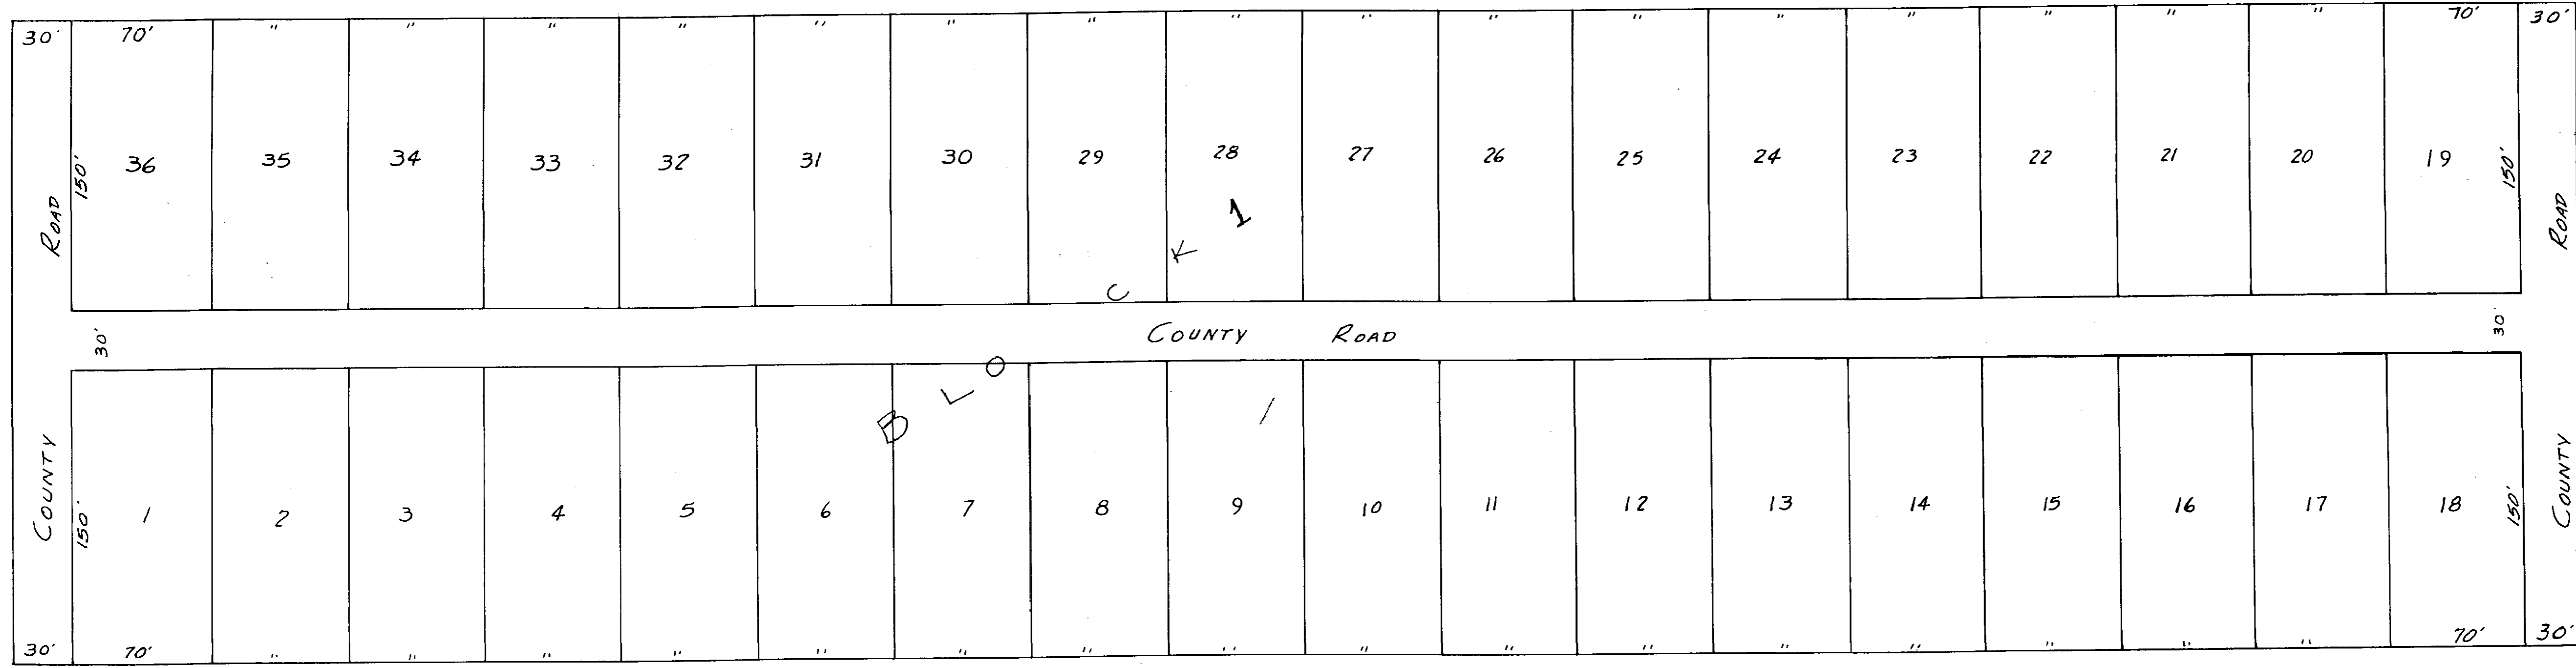

I, JAMES E. CURRY, THE UNDERSIGNED, A DULY REGISTERED PROFESSIONAL ENGINEER IN THE STATE OF OKLAHOMA, DO HEREBY CERTIFY THAT I HAVE ACCURATELY PLATTED INTO LOTS AND BLOCKS THIS TRACT OF LAND AND KNOWN AS FLAT ROCK ACRES NO. 2. Being a tract of land in the Southeast Quarter (SE 1/4) of the Northeast Quarter (NE 1/4) of Section 19, T18N, R19E, Wagoner County, Oklahoma, described as follows: Beginning at a point 538.71 feet West of the South-east corner of said SE 1/4, NE 1/4; thence North 1320 feet; thence West 330 feet; thence South 1320 feet; thence East 330 feet to the point of beginning. Containing 10-acres, more or less.

WITNESS my hand and seal this 15th day of January, 1960.

James E. Curry
James E. Curry, Engineer

Subscribed and sworn to before me this 15 day of January, 1960.

F. K. Sadler
F. K. Sadler, Notary Public

My commission expires November 20, 1962.

We, the undersigned, recorded owners of the above described tract of land, do hereby certify that we have caused said subdivision to be made. We do hereby dedicate to the public use as a road all lands shown as such on this plat. To have and to hold unto the public for its use as a road and to become a part of the road system of Wagoner County, Oklahoma and subject to all laws, rules, and regulations governing its use as such. Provided, that upon the abandonment or continued non-use thereof as a public thoroughfare, title thereto shall revert to the dedicators, their heirs or assigns.

Dated this 18 day of January, 1960.

Elyn Parker
Elyn Parker

Subscribed and sworn to before me this 18 day of January, 1960.

My commission expires: Feb 22-1962

M. B. Parker
M. B. Parker
Notary Public

I hereby certify that all taxes on this property has been paid.

Witness my hand and seal this 11 day of January, 1960.

Wagoner County Treasurer
Wagoner County Treasurer

Flat Rock 2, Page 37

1960

Mavis Boyd

PREPARED BY
CURRY ENGINEERING CO
MUSKOGEE ~ OKLA. CITY
DATE: 1/15/60 R.G.J.

1960
Mavis Boyd