


157 SEP 30 PM 12 20
4

Plot Revised 9-27-06 AUB

FRYSON ACRES


AN ADDITION TO THE TOWN OF FAIR OAKS, OKLAHOMA, A SUBDIVISION OF PART OF THE SOUTH HALF (S/2) OF THE SOUTHWEST QUARTER (SW/4) OF SECTION 28, TOWNSHIP 19 NORTH, RANGE 15 EAST OF THE INDIAN BASE AND MERIDIAN, WAGONER COUNTY, OKLAHOMA.

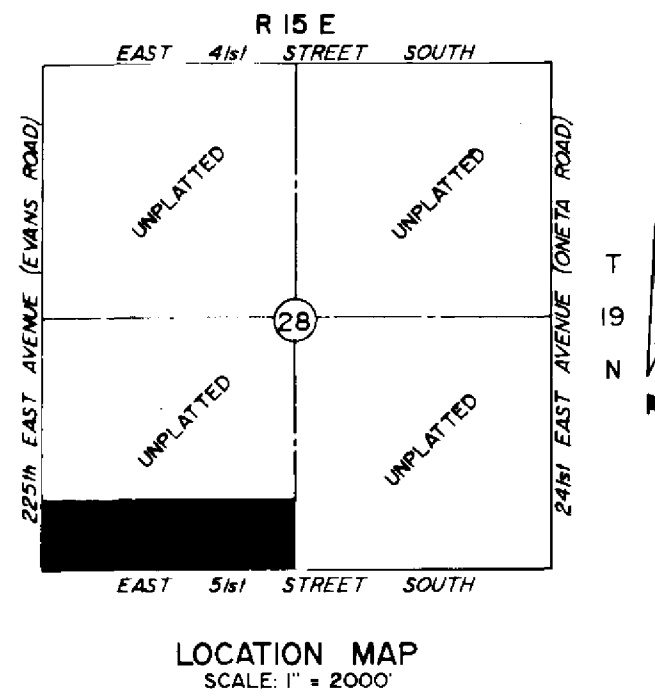

OWNER:
NICK ROBSON, et al.
Route 1, Box 119
Colooso, Oklahoma 74015
Tel. (918) 266-6740


ENGINEER:
COX & ASSOCIATES, INC.
7935 East 57th Street South
Tulsa, Oklahoma 74145
Tel. (918) 664-3337

LEGEND
L.N.A. - Denotes Limits of No Access

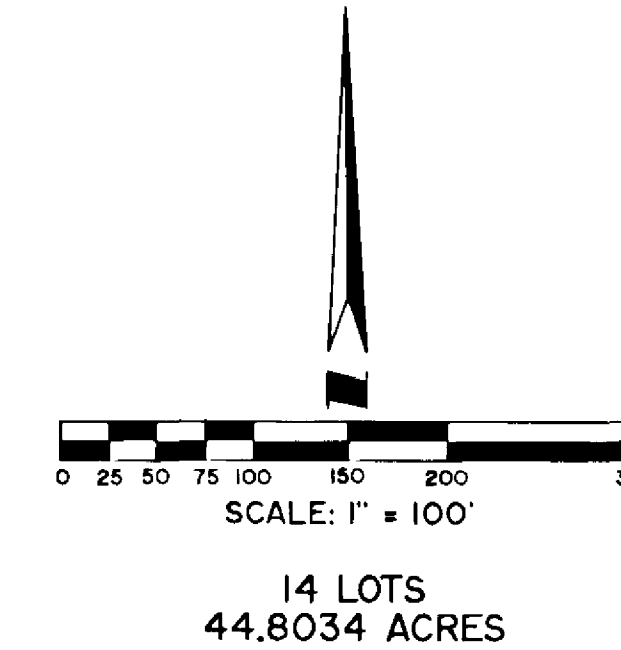

NOTE: CONTINENTAL PIPE LINE EASEMENTS IS LOCATED BETWEEN TWO PIPE LINES 6 TO 8 FEET APART.

UNPLATTED

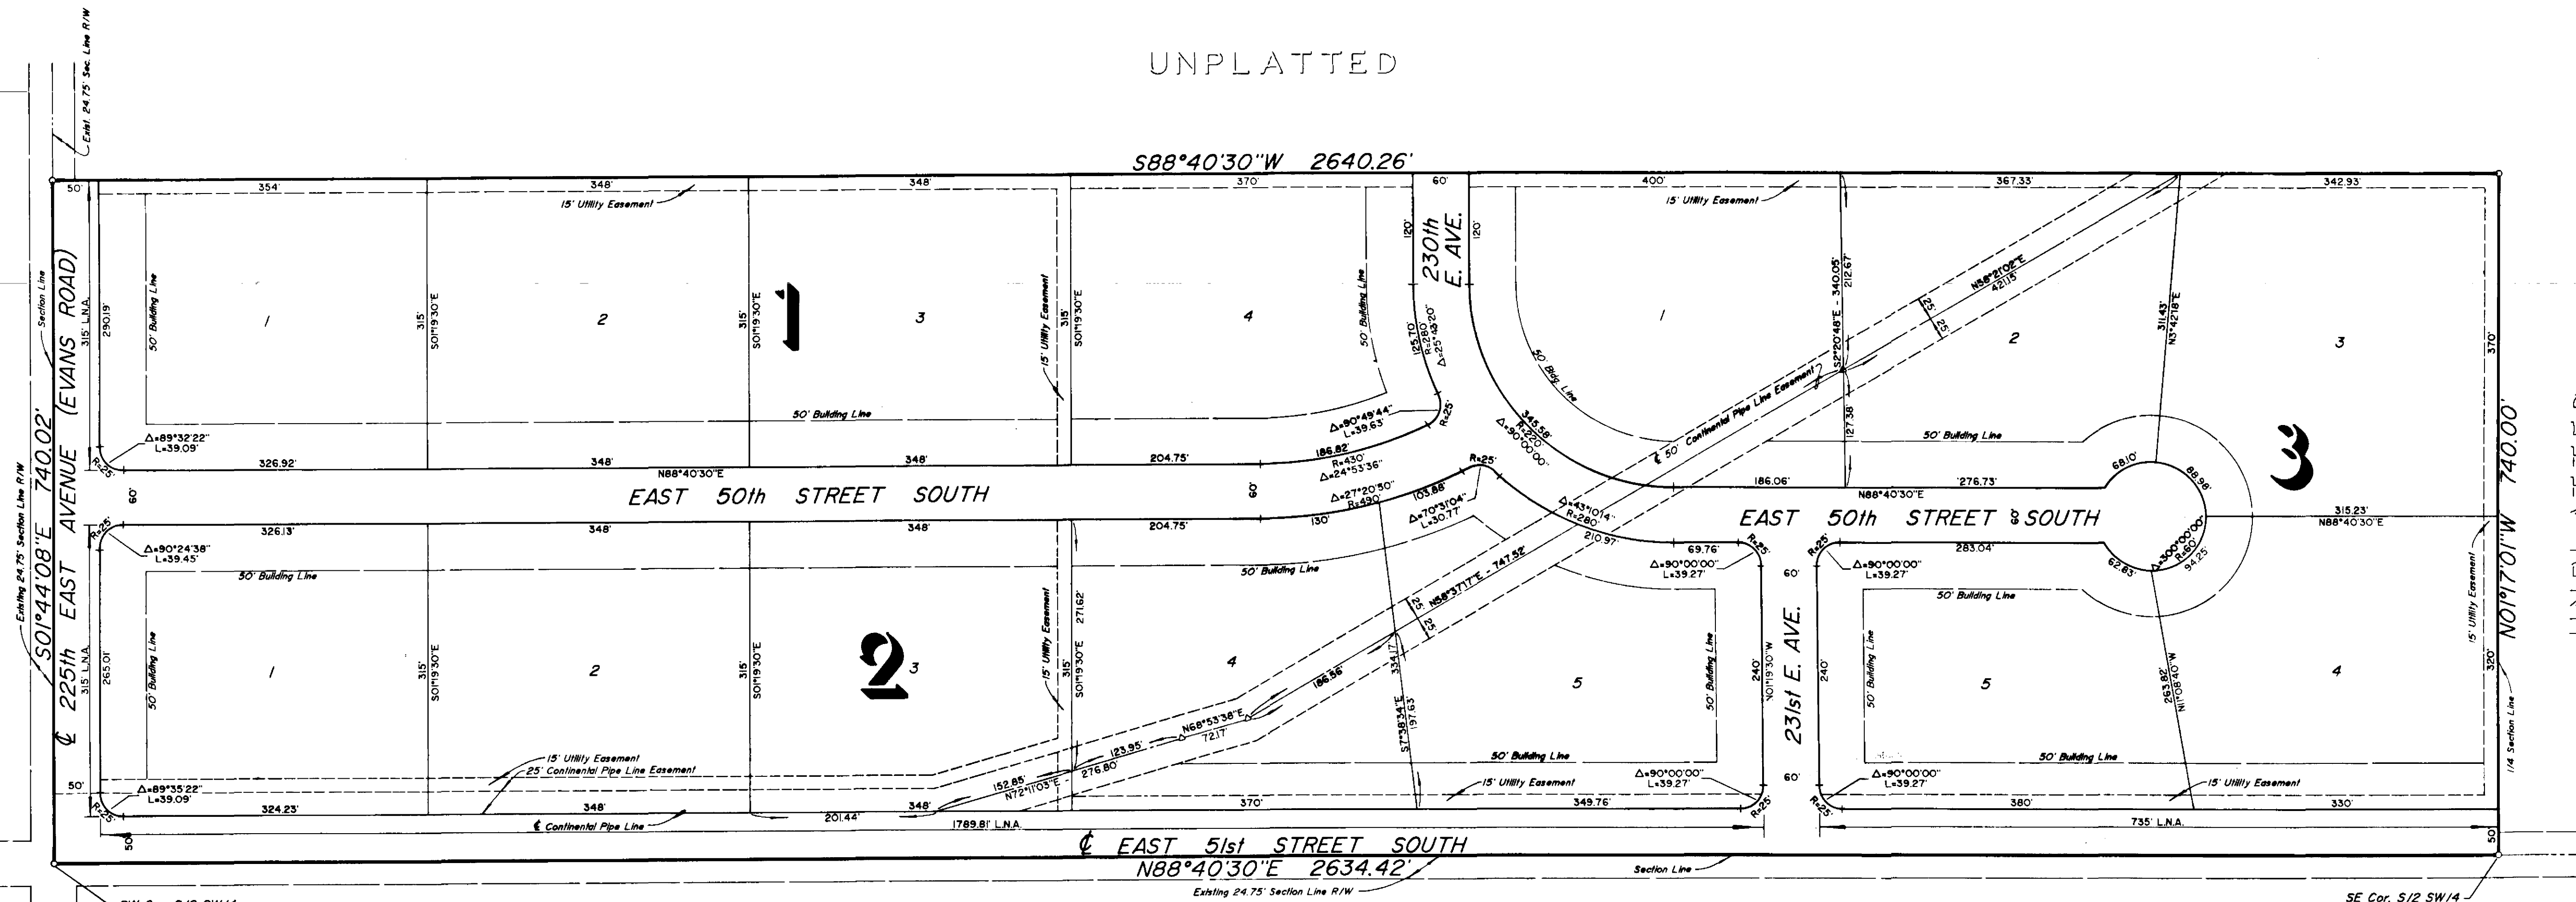

UNPLATTED