


# GOLDEN OAKS

A SUBDIVISION OF THE N/2 S/2 GOVERNMENT LOT 5,  
 SECTION 6, TOWNSHIP 18 NORTH, RANGE 16 EAST OF THE  
 INDIAN BASE AND MERIDIAN, WAGONER COUNTY, OKLAHOMA.


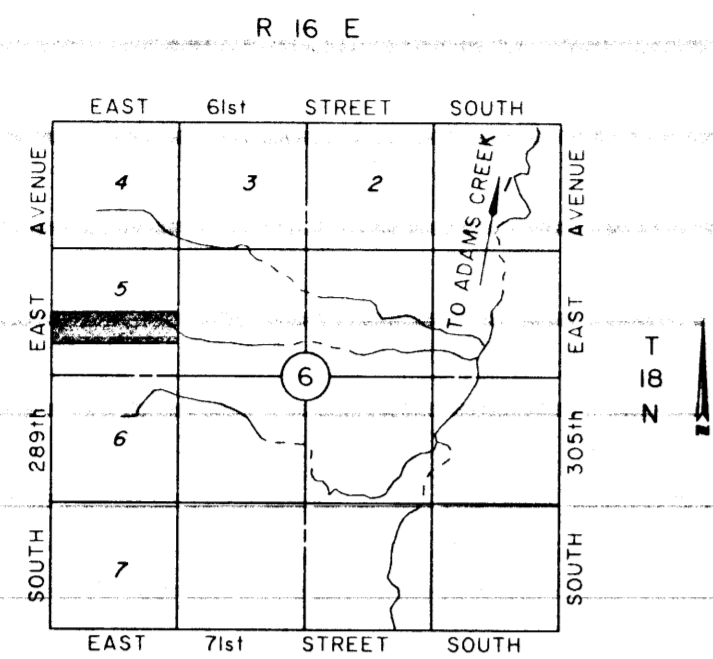


LOCATION MAP  
 SCALE: 1"=2000'

OWNER:  
 MARTIN DAY - HOMES, L.L.C.  
 Manager: Martin Day  
 6207 South 289th East Avenue  
 Broken Arrow, Oklahoma 74014  
 Tel: (918) 357-2851

ENGINEERS-SURVEYORS  
 COX & ASSOCIATES, INC.  
 7935 East 57th Street South  
 Tulsa, Oklahoma 74145  
 Tel: (918) 664-3337  
 Certificate of Authorization No. 561  
 Expiration: 6-30-06

LEGEND  
 U/E - DENOTES UTILITY EASEMENT  
 F/E - DENOTES FENCE EASEMENT  
 L.A. - DENOTES LIMITS OF ACCESS  
 L.N.A. - DENOTES LIMITS OF NO ACCESS  
 Gov't. - DENOTES GOVERNMENT  
 RWLE - DENOTES RESTRICTED WATER LINE EASEMENT  
 ODE - DENOTES OVERLAND DRAINAGE EASEMENT  
 [29077] - DENOTES LOT ADDRESS

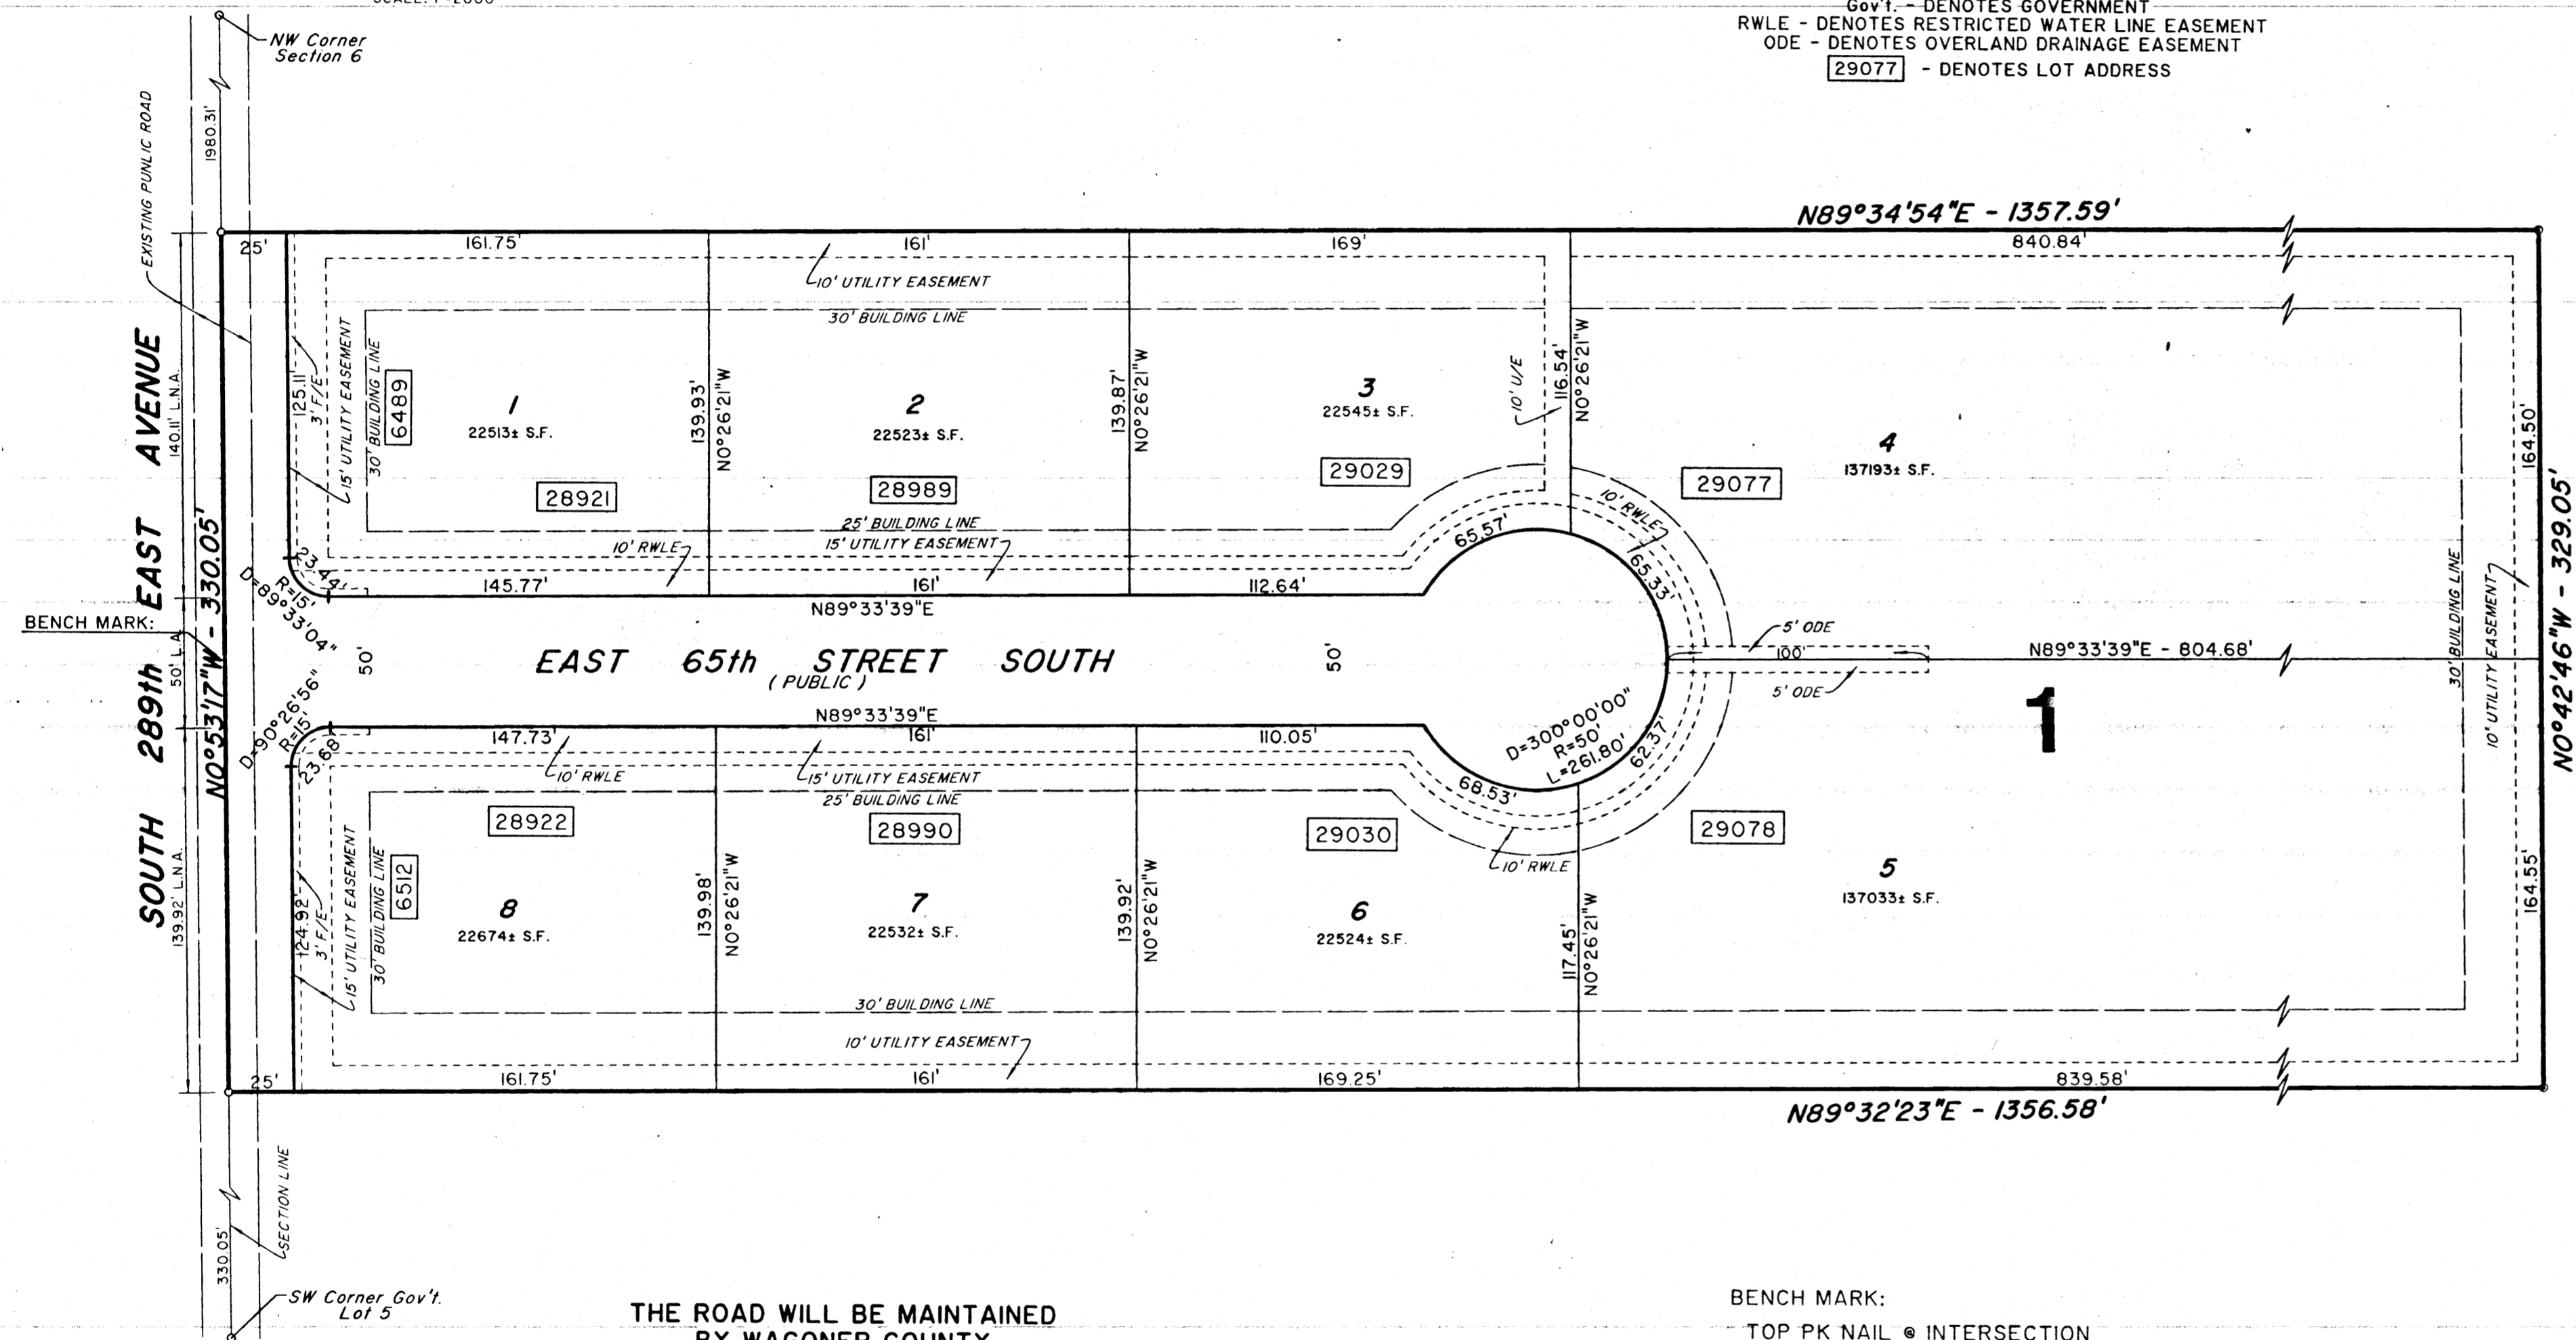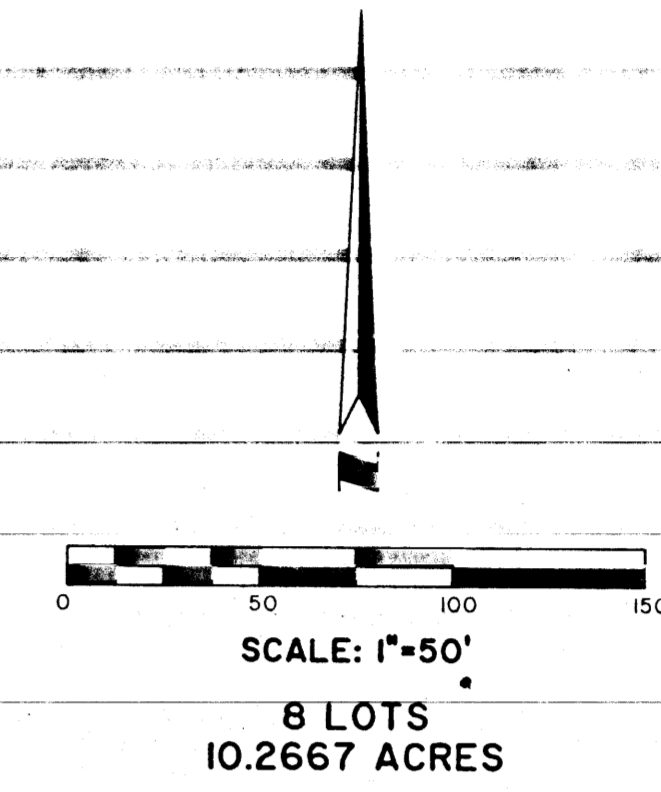

THE ROAD WILL BE MAINTAINED  
 BY WAGONER COUNTY

BENCH MARK:  
 TOP PK NAIL @ INTERSECTION  
 OF SOUTH 289th EAST AVENUE &  
 EAST 65th STREET SOUTH.  
 ELEVATION 748.05 U.S.G.S. DATUM.

ROADS WILL BE  
 MAINTAINED BY  
 WAGONER COUNTY

CERTIFICATE OF WAGONER COUNTY PLANNING COMMISSION

I, Brenda Robertson, Director of the Wagoner County Planning Commission, do here and now certify that the proposed subdivision, GOLDEN OAKS, has been processed through the Wagoner County Planning Commission with Approval for Acceptance.  
*Brenda Robertson*  
 Brenda Robertson, Director of the Wagoner County Planning Commission

CERTIFICATE OF WAGONER COUNTY BOARD OF COMMISSIONERS

I, Jim Hargrove, Chairman of the Board of Commissioners of the Wagoner County Board of Commissioners, do hereby now approve the acceptance of GOLDEN OAKS, a subdivision of Wagoner County.  
*Jim Hargrove*  
 Jim Hargrove, Chairman of the Wagoner County Board of Commissioners


CERTIFICATE OF WAGONER COUNTY TREASURER

I, Gloria Marshall, do here now state that the taxes have been paid for the year 2005 as reflected by the current tax roll and that there are no taxes due for prior years and security has been provided for 2006 taxes not as yet certified to me.  
*Gloria Marshall* 10-18-05  
 Gloria Marshall, Wagoner County Treasurer



CERTIFICATE OF WAGONER COUNTY CLERK

I, Carolyn Kusler, the County Clerk of Wagoner County, do here now state that the subdivision called GOLDEN OAKS has been filed into Wagoner County Records.  
*Carolyn M. Kusler* 11-18-05  
 Carolyn Kusler, Wagoner County Clerk

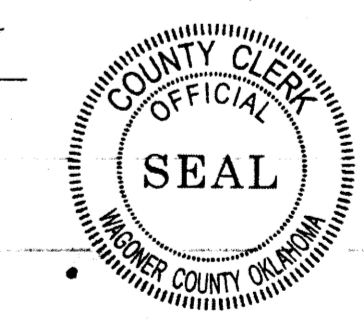

The Wagoner Office of the Department of Environmental Quality has approved this plat for the use of Public Water Systems and on sewer systems on the \_\_\_\_\_ day of \_\_\_\_\_, 2005.

*Chad R. [Signature]* 10-13-05  
 Environmental Program Specialist  
 Department of Environmental Quality



GOLDEN OAKS  
 PAGE 1 OF 2  
 Date: October 12, 2005

Certified True Copy  
 CAROLYN KUSLER, COUNTY CLERK  
 Wagoner County, Okla.  
 By: *[Signature]*