



HEATH ESTATES

WAGONER COUNTY, OKLAHOMA

STATE OF OKLAHOMA
COUNTY OF WAGONER
B. E. SCOTT
L.S. 504
MAY 14 1973
4:30
M. Boyd

Prepared by B.E. Scott Sr. Land Surveying Company
Muskogee, Oklahoma

The SE 1/4 of the NW 1/4 & the West 1/2 of the SW 1/4 of the NE 1/4
of Section 33, T 18 N, R 18 E, Wagoner County, Oklahoma.

I, B. E. Scott Sr., the undersigned, a duly registered Land Surveyor in the State of
Oklahoma, do hereby certify that I have made a careful and accurate survey of
the above described property.

Witness my hand and seal this 1 day of 5, 1973

B. E. Scott Sr.
B. E. Scott Sr. Reg. Land Surveyor No. 504

We, the undersigned, recorded owners of the above described tract of land do
hereby certify that we have caused said survey and subdivision to be made. We do
hereby dedicate to the public use as a road, highway or street all lands shown as roads or
streets on this plat to have and to hold unto the public for its use as a road, highway or street
and to become a part of the road or highway system of Wagoner County, Oklahoma
and subject to all laws, rules, and regulations governing its use as such, provided
that upon the abandonment or continued non-use thereof as a public thoroughfare,
title thereto shall revert to the dedicators, their heirs or assigns.

Scale: 1"=100'

Heath Homes, Inc. Dated this 2nd day of May, 1973
George E. Heath *Nellie K. Heath* *Kathryn Bays*
President - George E. Heath Secretary - Nellie K. Heath Director - Kathryn Bays

Subscribed and sworn to before me this 2nd day of May, 1973



Loetta Brown
Notary Public

My Commission expires 3/12/75

I hereby certify that all taxes on this property have been paid.

Witness my hand and seal this 14th day of May, 1973

Paul M. Dabney
County Treasurer

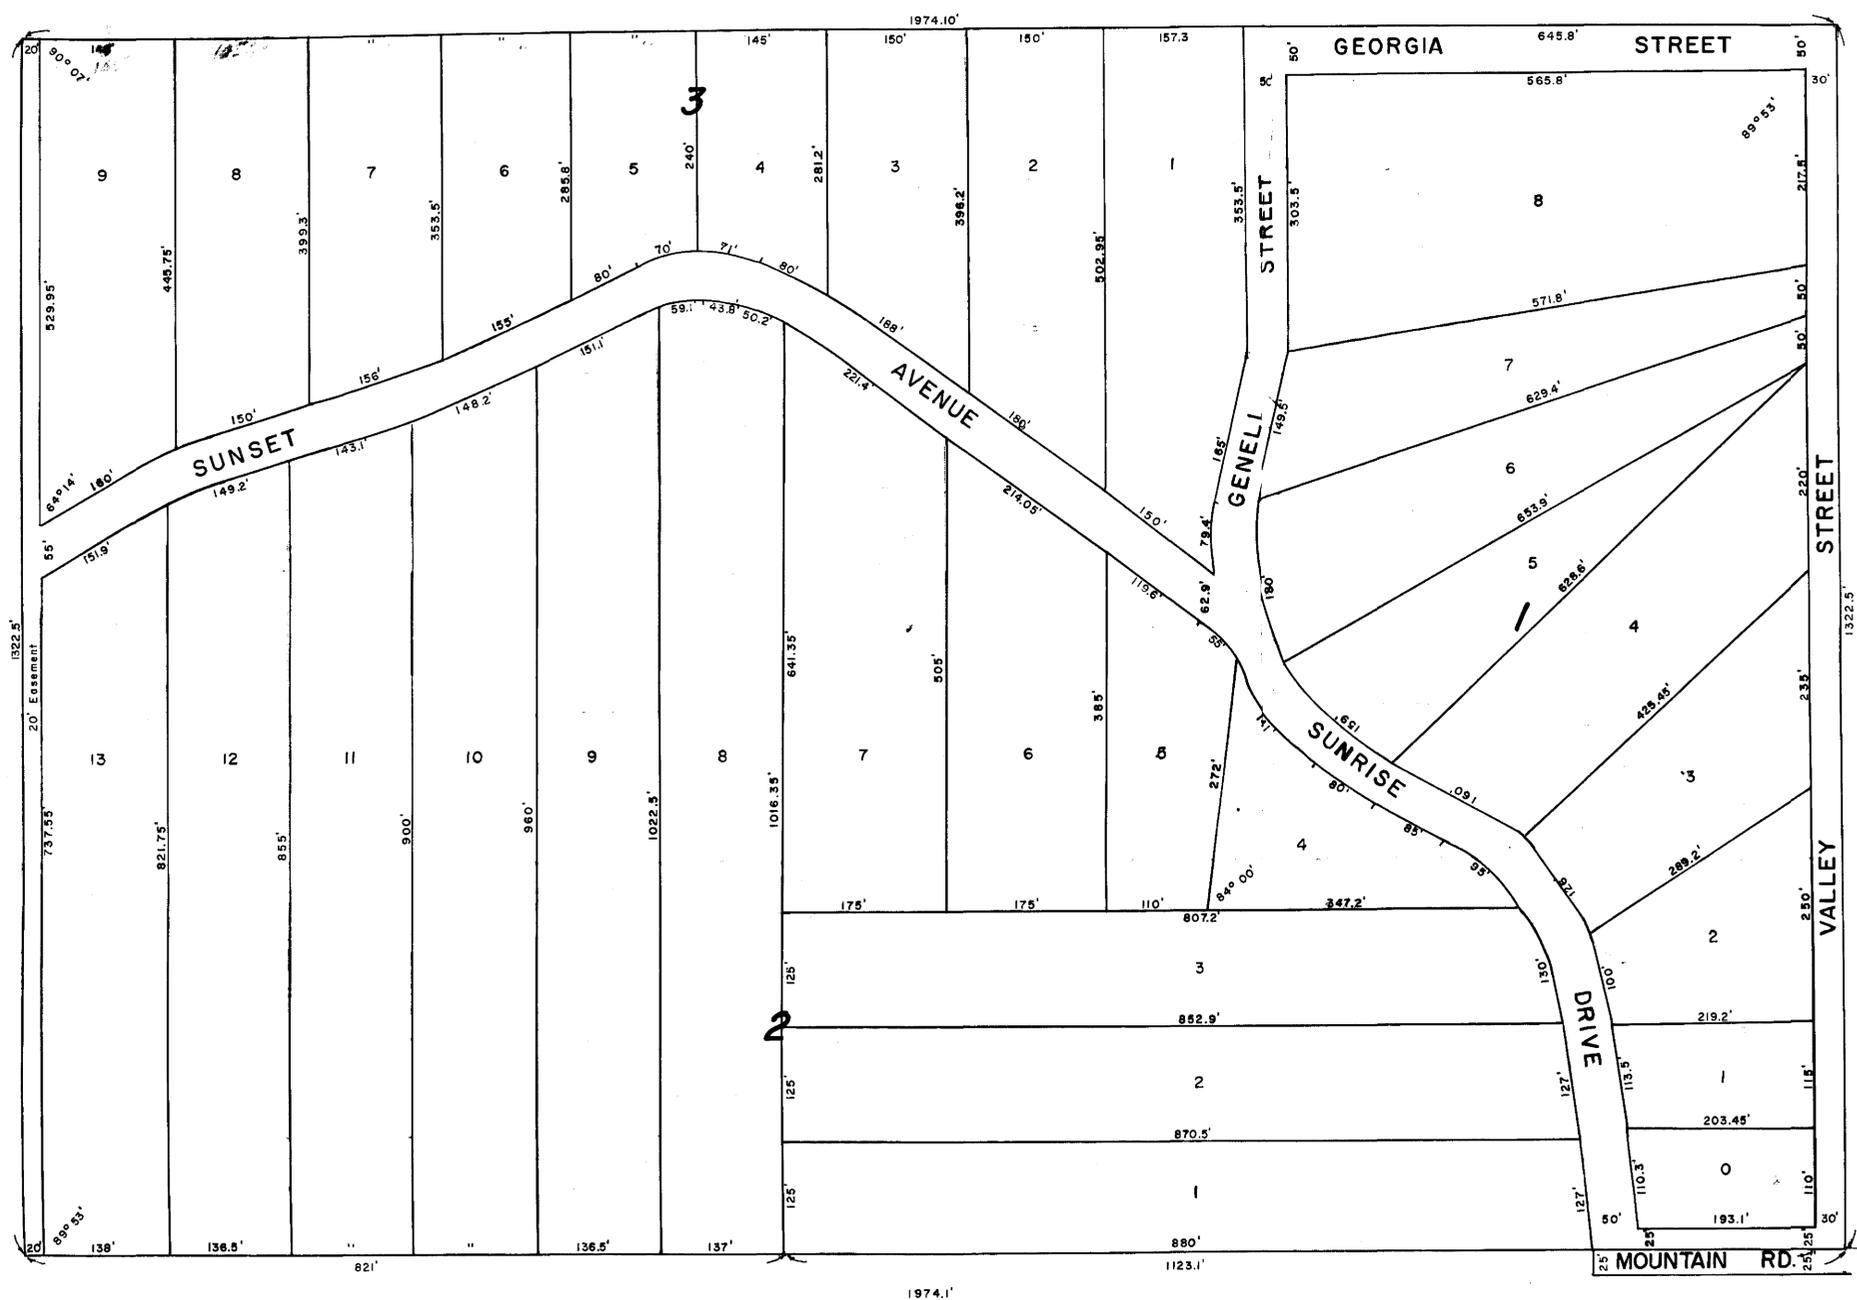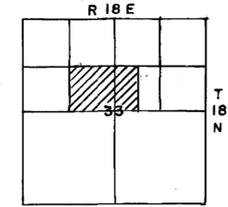

BOOK 419 PAGE 14

RESTRICTIVE COVENANTS

the undersigned, being one of the following
described real estate, situated in Wagoner County, State of
Oklahoma, to wit: Heath Estates a sub-division located in:



2035

City Clerk