


AMENDED PLAT  
OF  
LOTS 10 AND 11, BLOCK 287  
WAGONER OKLAHOMA  
SCALE 1"=50'  
HUNT'S SUBDIVISION

NORTH SECOND ST.

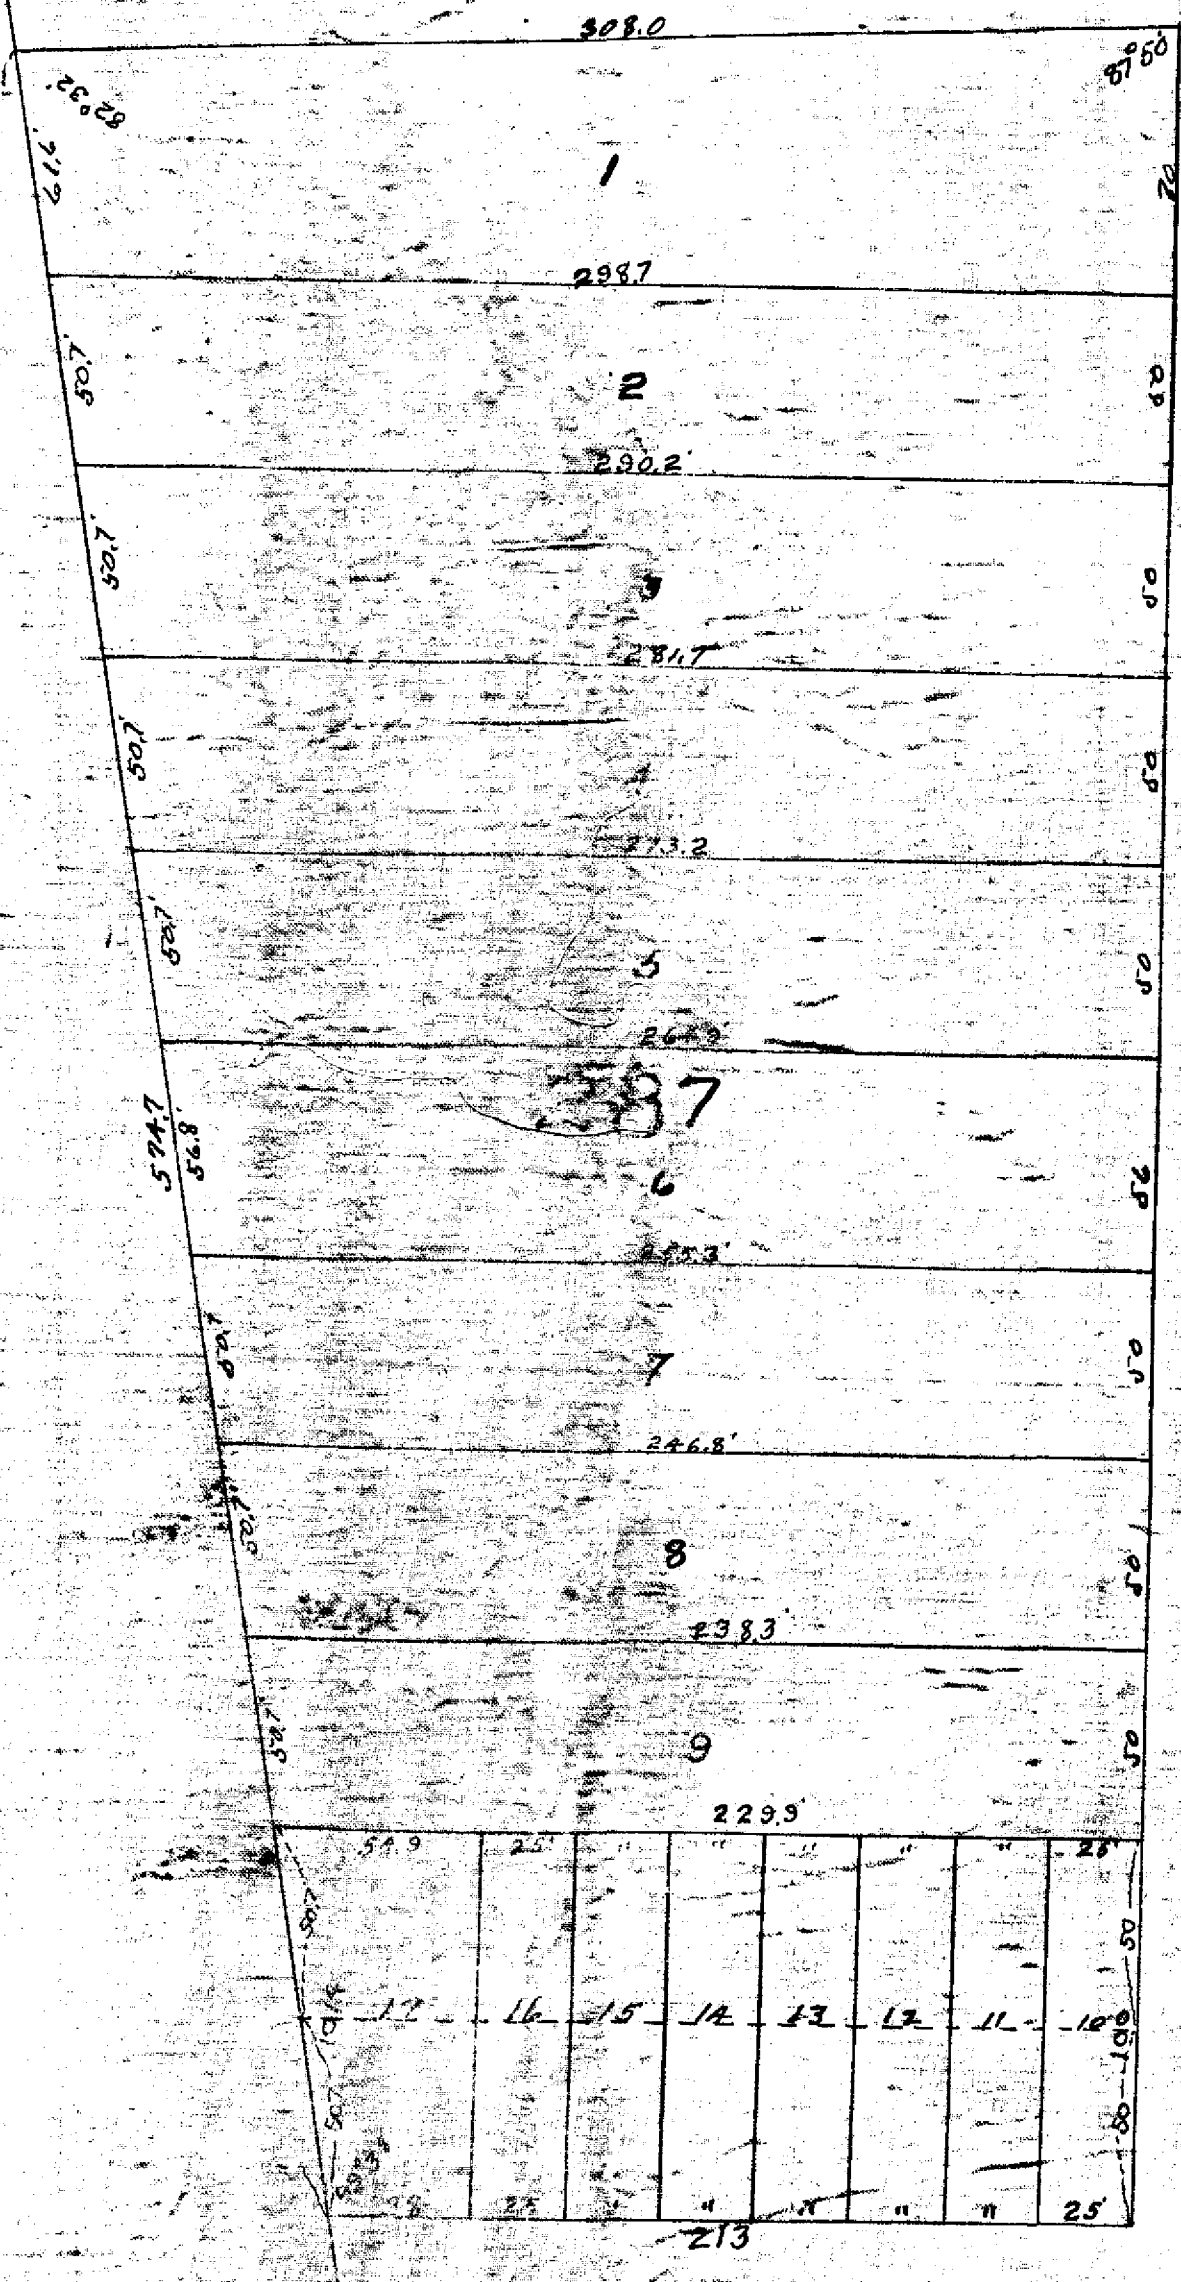

CHEROKEE ST.

This is to certify that I the undersigned a Surveyor and Civil Engineer, have carefully re-surveyed and replatted the following described lands and premises in the City of Wagoner, Wagoner County, Oklahoma, Lots 10 & 11 in Block 287. That the above and foregoing Map is a true and correct plat of the same and that the replatted lines are shown by full lines together with the dimensions of the new lots, and that the former lines are shown by dotted lines together with the dimensions of the old lots. Dated this 30th day of June, 1911.

John W. Curvey  
Civil Engineer.

State of Oklahoma }  
County of Wagoner } ss

Before me, a Notary Public in and for the said County and State, on this 30th day of June, 1911, personally appears John W. Curvey, to me known to be the individual person who executed the within and foregoing Certificate, and acknowledges to me that he executed the same as his free and voluntary act and deed for the uses and purposes therein set forth.

Witness my hand and official Seal, this 30th day of June, 1911.

Albert C. Hunt  
Notary Public

My Commission expires August 2, 1913,

SEAL