


U.S.C.E. Marker  
NW Cor. NE4 NE4 NW4 NW4

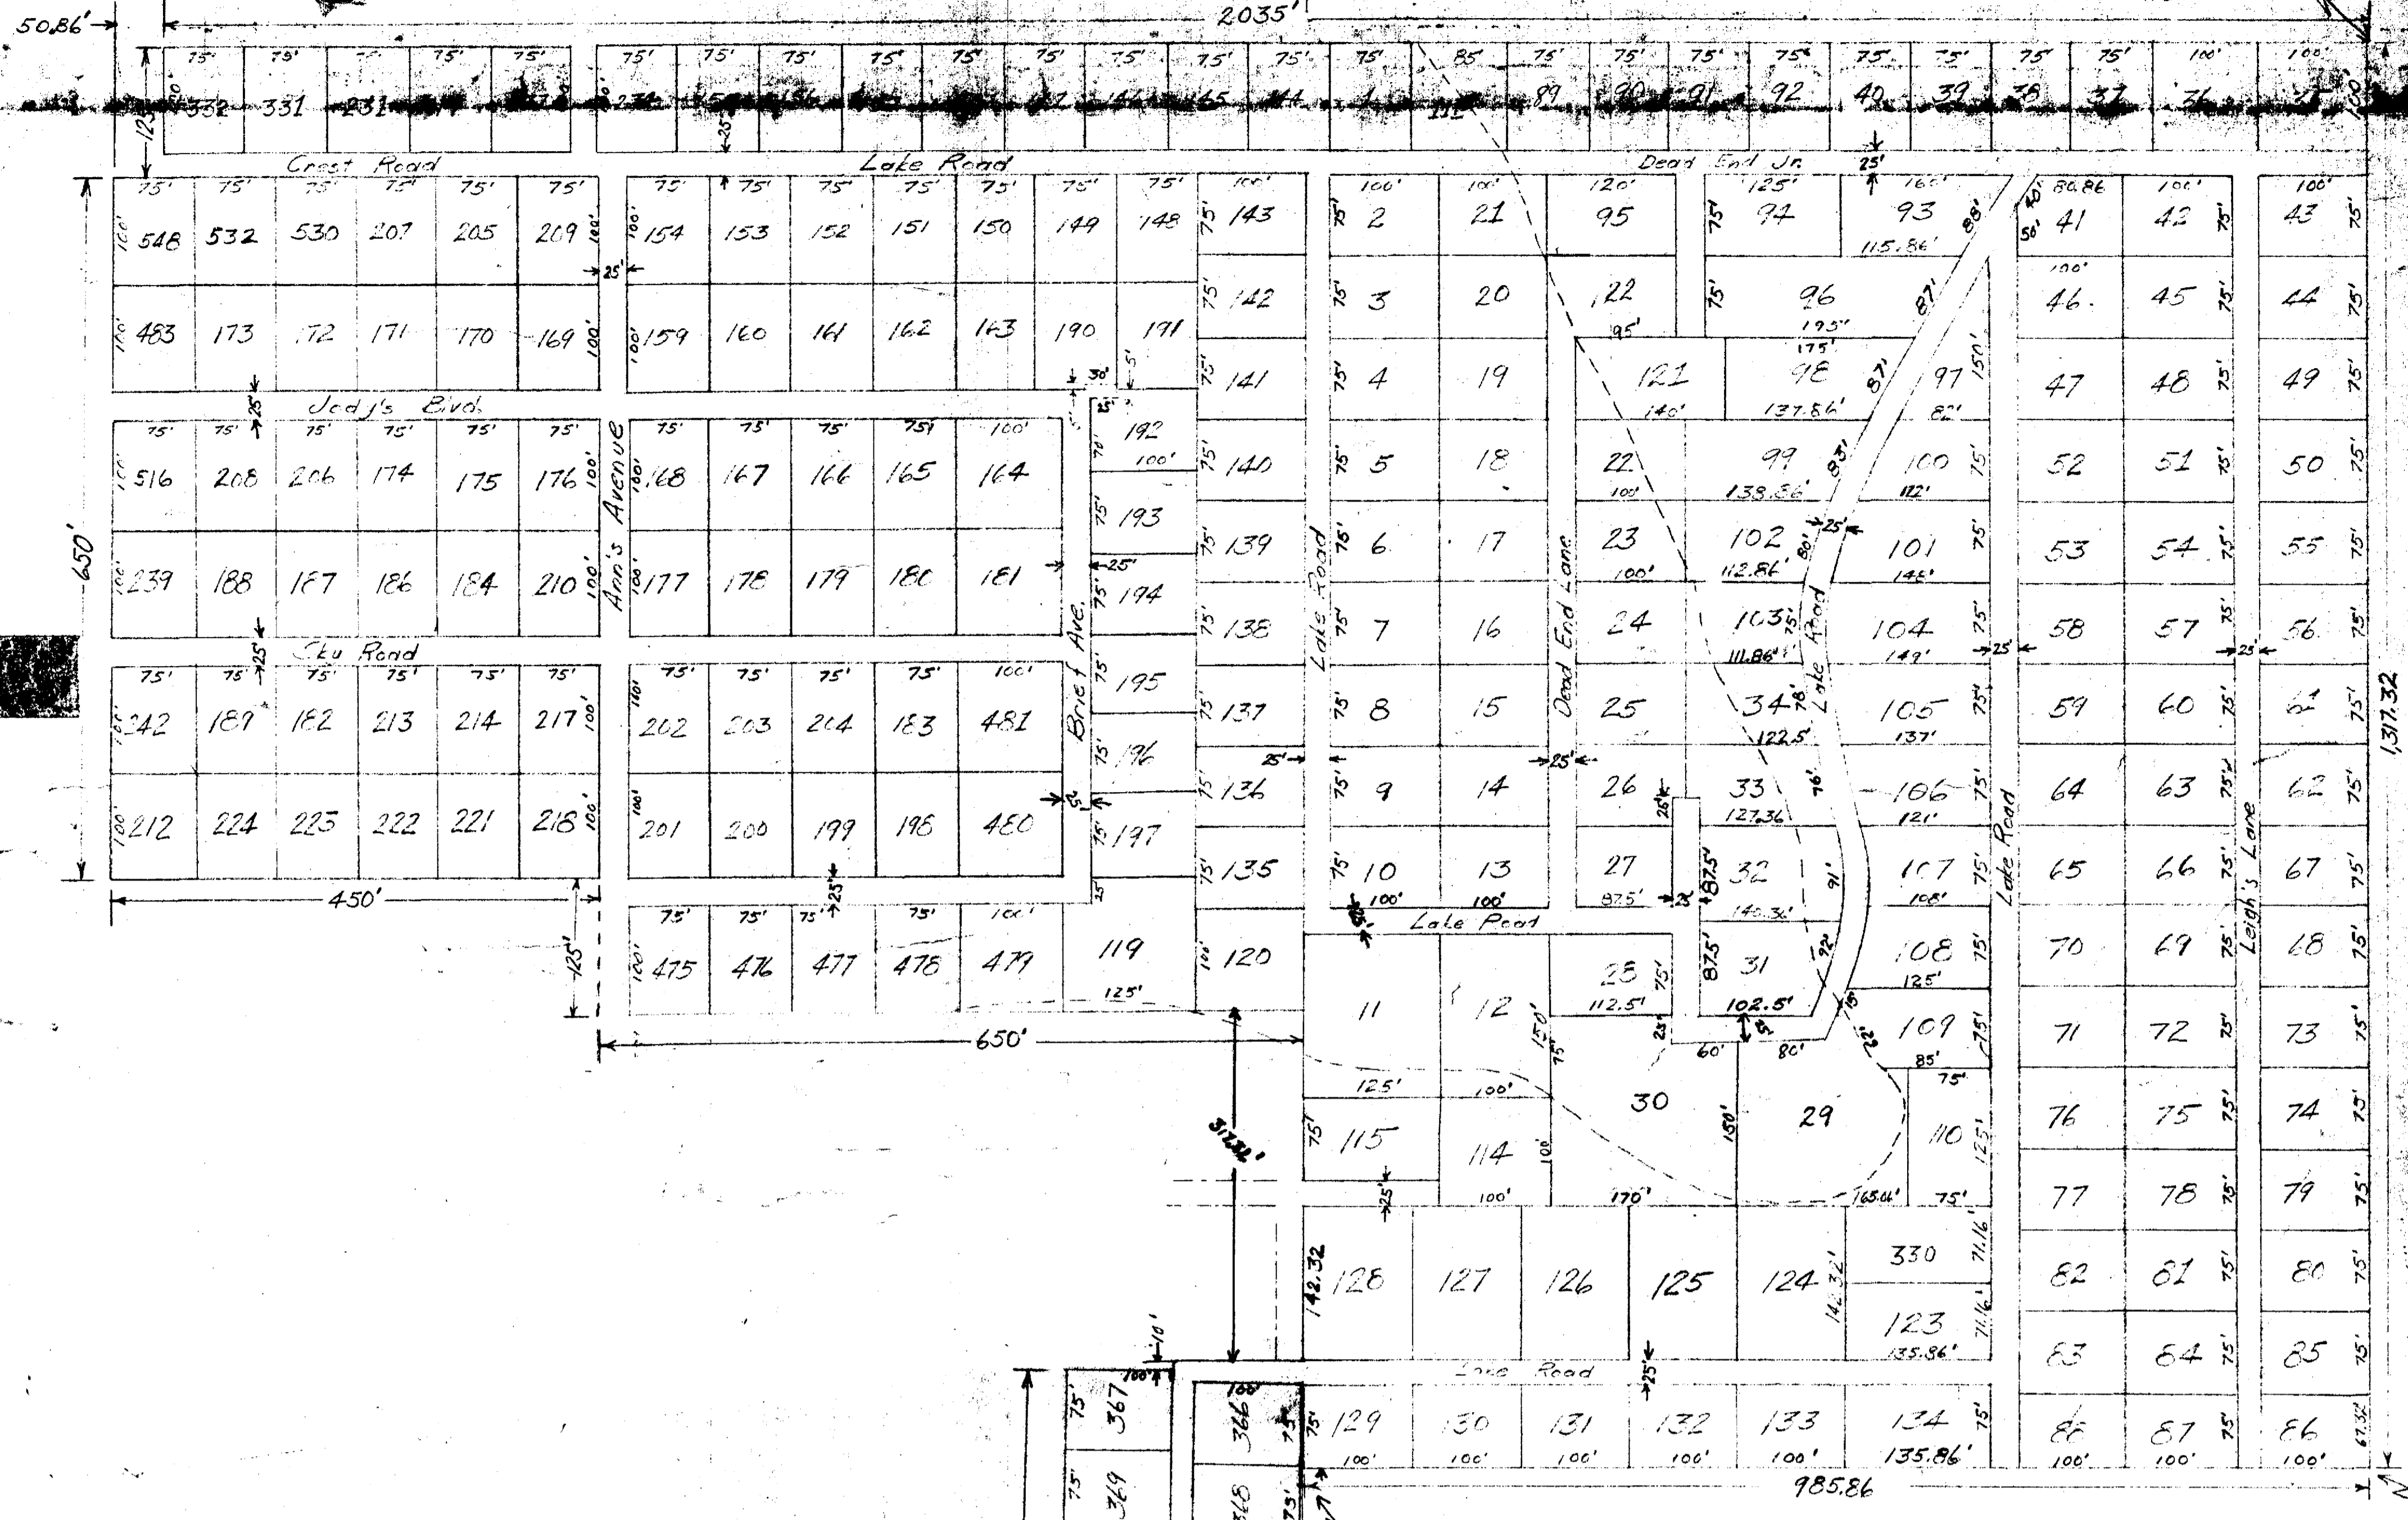


U.S.C.E. Marker  
Sec 3/4 N 1/4 Cor.

U.S.C.E. Marker  
NE Cor NW4 NE4 SW4 NW4

**LAKECREST**  
 Ft. Gibson Lake - Wagoner County, Okla.  
 3-16-62  
 Portions of Secs 3&4, T18N, R19E

STATE OF OKLAHOMA  
 COUNTY OF WAGONER  
 Clerk of the County Clerk and Recorder  
 Pub. Book 3 Page 8  
 APR 6 1962  
 AT 2:30  
 JACK G. JONES, County Clerk  
 Marie Boyd, Attorney

I hereby certify that all taxes, including 1961,  
 have been paid for this property.  
 4/6/62  
 Eric P. Miller, Co. Treasurer

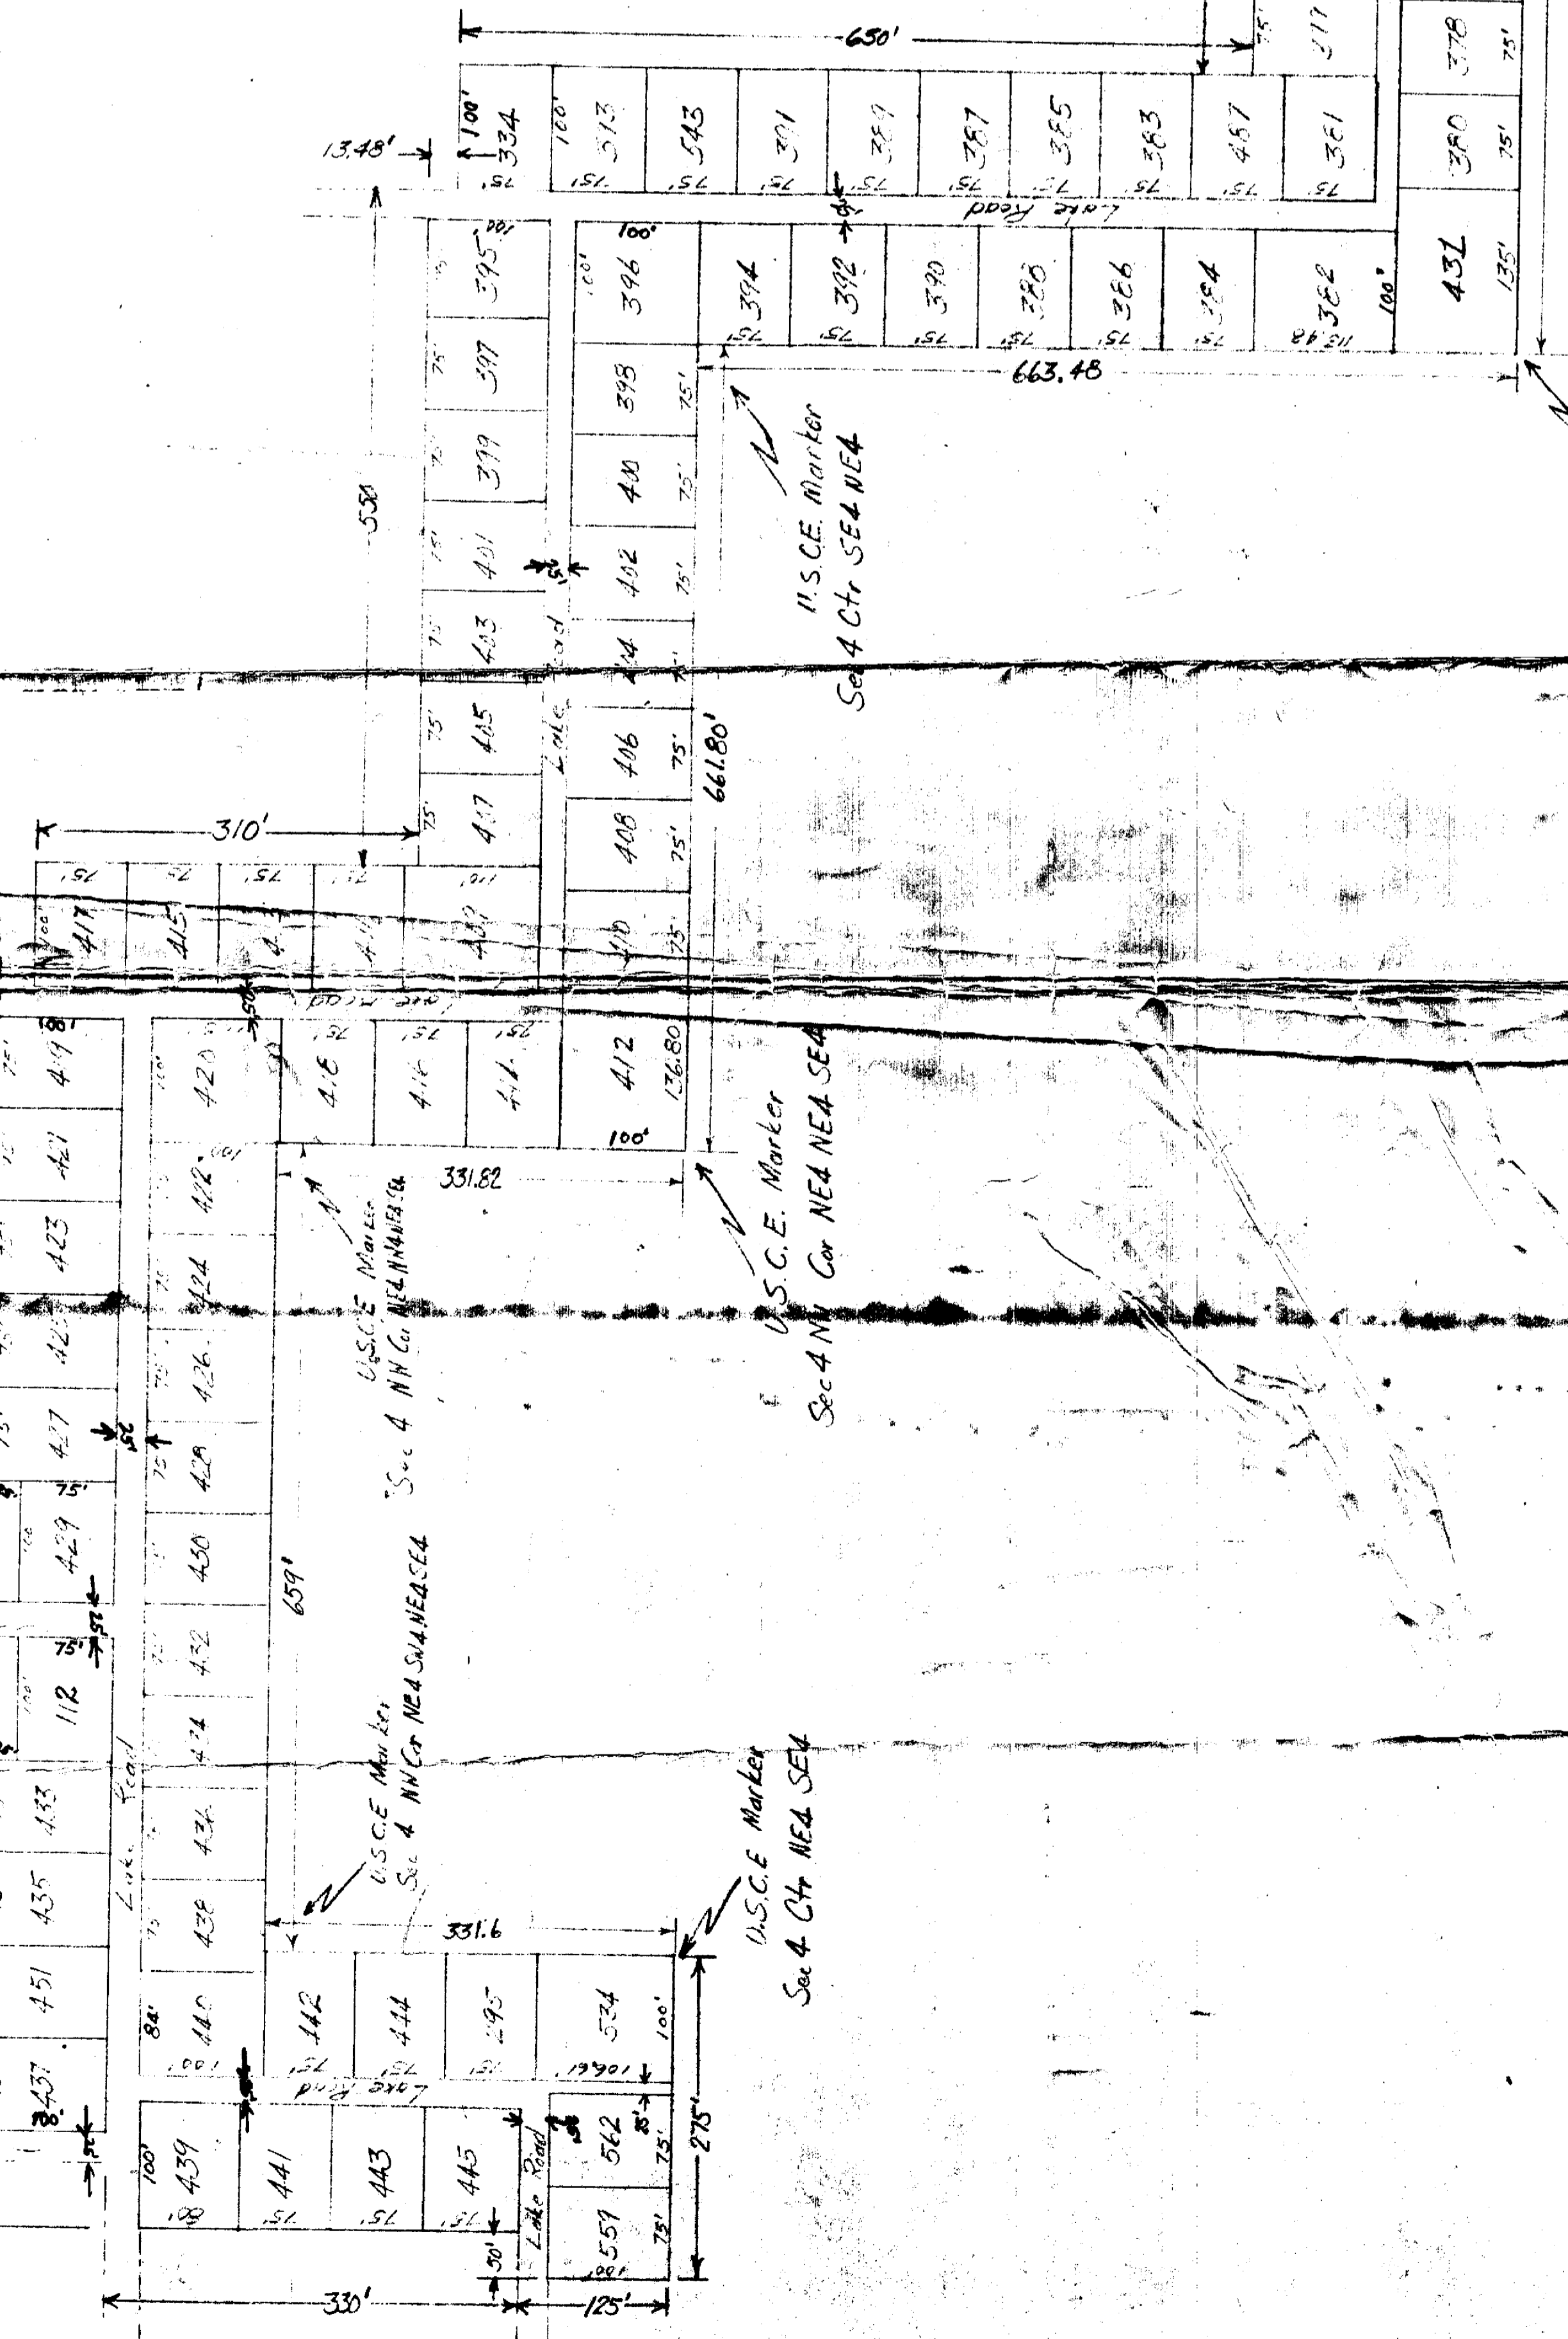

U.S.C.E. Marker  
Sec 4 NE Cor. NE4 NE4 SEA

U.S.C.E. Marker  
Sec 4 Ch. NE4 SEA