

MATCH LINE SHEET NO. 1

LAKEVIEW COTTAGE SITES

BEING A SUBDIVISION OF PART OF
SEC. 5, T17N, R19E

WAGONER COUNTY, OKLAHOMA

SURVEYORS CERTIFICATE

I, JAMES E. CURRY, THE UNDERSIGNED, A DULY REGISTERED PROFESSIONAL ENGINEER IN THE STATE OF OKLAHOMA, DO HEREBY CERTIFY THAT I HAVE ACCURATELY SURVEYED AND STAKED THE LOTS, BLOCKS AND ROADS AS SHOWN ON THIS PLAT OF THE LAKEVIEW COTTAGE SITES, BEING DESCRIBED AS FOLLOWS: BEGINNING AT THE SECTION CORNER COMMON TO SECTION 4, 5, 32 & 33; THENCE S 89° 42' E 25.0 FEET; THENCE S 0° 57' W 545.45 FEET; THENCE AROUND A CURVE, HAVING A RADIUS OF 979.93 FEET, TO THE RIGHT 645.12 FEET; THENCE S 51° 20' E 165.0 FEET; THENCE S 38° 40' W 405.0 FEET; THENCE S 59° 42' W 210.0 FEET; THENCE S 2° 20' E 503.35 FEET; THENCE S 22° 19' W 298.9 FEET; THENCE S 56° 03' W 175.9 FEET; THENCE N 46° 06' W 193.82 FEET; THENCE N 10° 06' W 240.55 FEET; THENCE N 2° 26' E 377.35 FEET; THENCE S 88° 18' W 202.3 FEET; THENCE S 6° 10' W 352.85 FEET; THENCE S 69° 09' W 229.2 FEET; THENCE N 56° 23' W 84.10 FEET; THENCE SOUTHERLY AROUND A CURVE, HAVING A RADIUS OF 495.87 FEET, TO THE LEFT 297.09 FEET; THENCE S 23° 28' E 504.5 FEET; THENCE S 56° 32' W 50.0 FEET; THENCE N 23° 28' W 504.5 FEET; THENCE AROUND A CURVE, HAVING A RADIUS OF 545.87 FEET, TO THE RIGHT 327.05 FEET; THENCE S 65° 27' W 184.80 FEET; THENCE S 75° 27' W 107.75 FEET; THENCE S 4° 24' E 304.1 FEET; THENCE S 83° 11' W 273.75 FEET; THENCE S 83° 27' W 250.4 FEET; THENCE S 78° 21' W 147.2 FEET; THENCE S 81° 51' W 272.80 FEET; THENCE N 70° 42' W 178.3 FEET; THENCE N 1° 56' W 275.9 FEET; THENCE N 21° 29' W 85.3 FEET; THENCE N 56° 02' W 132.0 FEET; THENCE N 84° 37' W 144.75 FEET; THENCE S 67° 35' W 127.20 FEET; THENCE S 56° 20' W 170.0 FEET; THENCE N 38° 12' W 122.6 FEET; THENCE S 29° 45' W 193.46 FEET; THENCE AROUND A CURVE, HAVING A RADIUS OF 597.96 FEET, TO THE RIGHT 626.09 FEET; THENCE S 89° 45' W 188.9 FEET; THENCE N 0° 15' W 500 FEET; THENCE N 89° 45' E 188.9 FEET; THENCE AROUND A CURVE, HAVING A RADIUS OF 547.96 FEET, TO THE LEFT 506.8 FEET; THENCE N 59° 35' W 180.25 FEET; THENCE N 30° 46' E 238.6 FEET; THENCE N 17° 34' E 215.65 FEET; THENCE N 36° 39' E 210.0 FEET; THENCE N 30° 18' E 148.85 FEET; THENCE N 59° 51' E 188.9 FEET; THENCE N 34° 35' W 19.3 FEET; THENCE N 30° 18' E 68.0 FEET; THENCE N 77° 53' E 246.3 FEET; THENCE N 35° 41' W 208.0 FEET; THENCE N 33° 21' W 215.0 FEET; THENCE N 29° 59' W 215.0 FEET; THENCE N 25° 29' W 325.2 FEET; THENCE S 89° 44' E 1599.75 FEET; THENCE S 0° 52' W 661.42 FEET; THENCE S 89° 43' E 1323.0 FEET; THENCE N 0° 55' E 1363.55 FEET; THENCE S 88° 43' E 661.42 FEET TO THE POINT OF BEGINNING, ALL IN SECTIONS 4 & 5, T 17 N, R 19 E, WAGONER COUNTY, OKLAHOMA.

WITNESS MY HAND AND SEAL THIS 13th DAY OF May, 1958.

James E. Curry
 JAMES E. CURRY, ENGINEER
 REG. PROFESSIONAL ENGINEER NO. 1872

SUBSCRIBED AND SWORN TO BEFORE ME THIS 13th DAY OF May, 1958.

F. H. Sadler
 NOTARY PUBLIC

MY COMMISSION EXPIRES Nov. 20, 1958

OWNERS CERTIFICATE

I, THE UNDERSIGNED, JOHN D. BRISTOR, CERTIFY THAT PURSUANT TO THE ACT OF CONGRESS APPROVED 6 AUGUST 1956 (70 STAT. 1065) AND THE DELEGATIONS, RULES AND REGULATION PRESCRIBED BY THE SECRETARY OF THE ARMY PURSUANT THERETO, THE UNITED STATES OF AMERICA, RECORDED OWNER OF THE ABOVE DESCRIBED TRACT OF LAND, HAS CAUSED SAID SURVEY AND SUBDIVISION TO BE MADE.
 DATED THIS 20th DAY OF MAY, 1958.

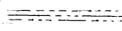
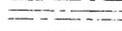
John D. Bristor
 JOHN D. BRISTOR
 COLONEL, CE
 DISTRICT ENGINEER
 U.S. ARMY ENGINEER DISTRICT, TULSA

SUBSCRIBED AND SWORN TO BEFORE ME THIS 20th DAY OF MAY, 1958.

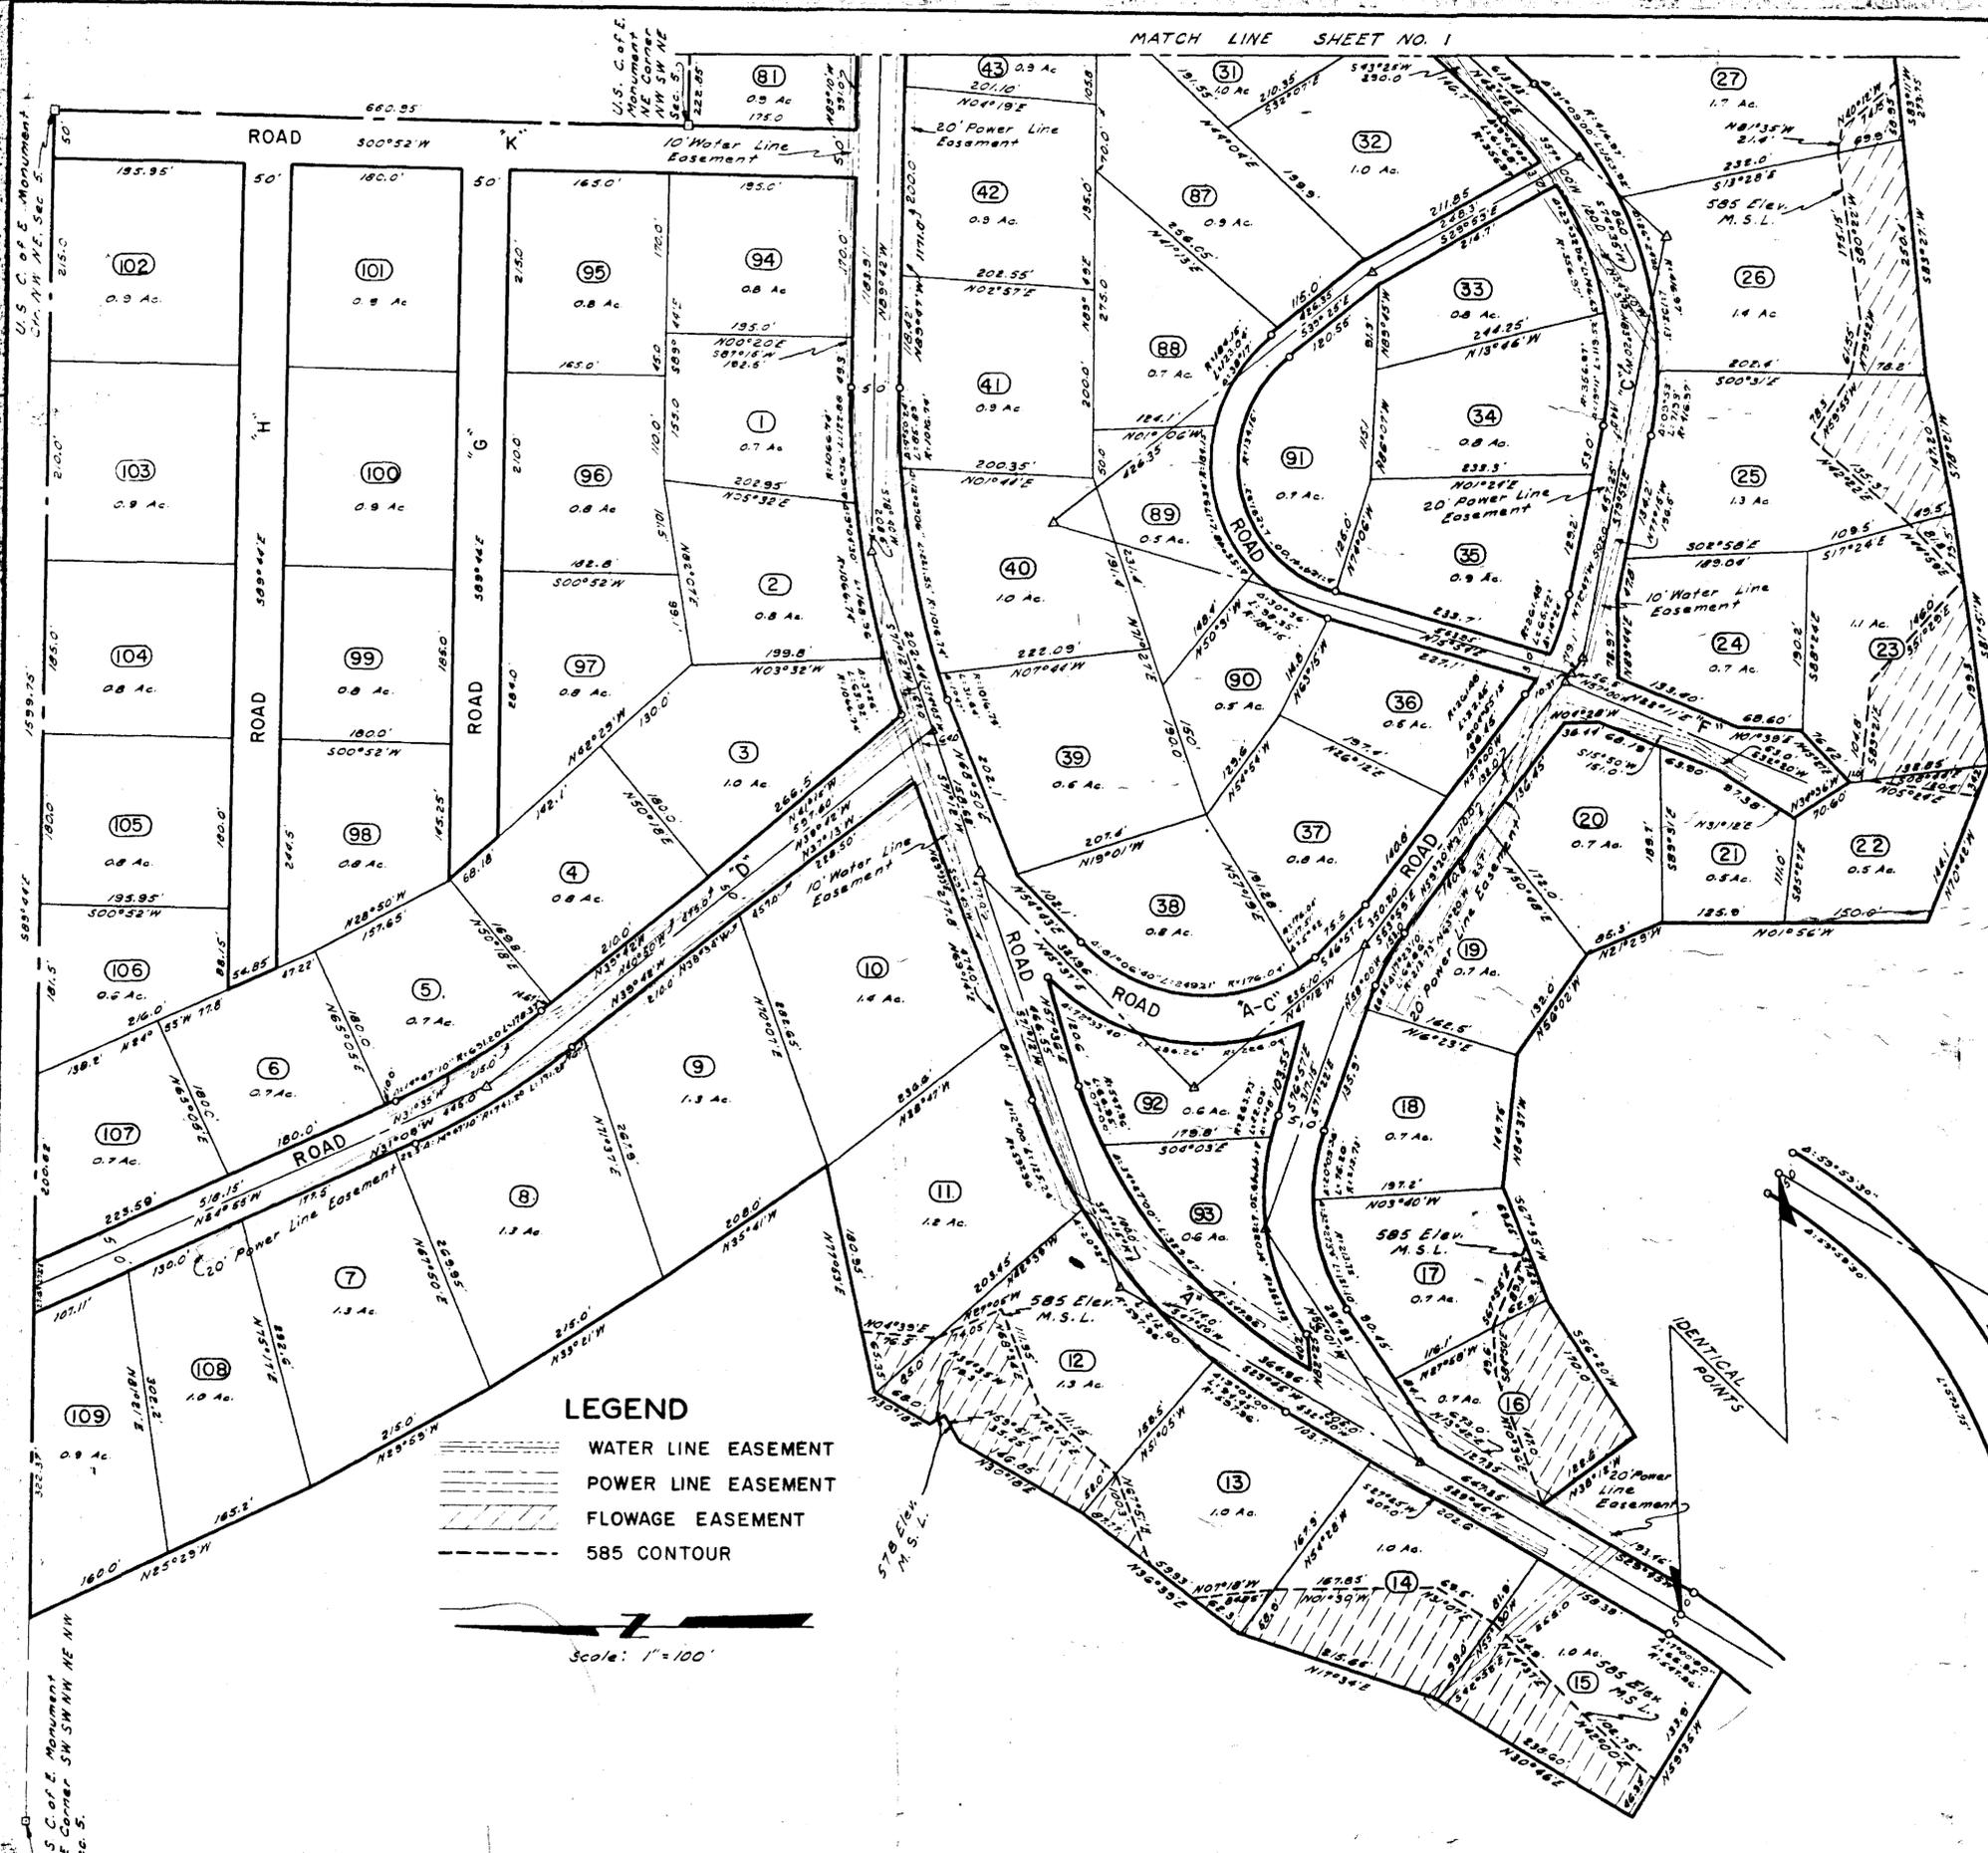
Maynard J. Johnson
 NOTARY PUBLIC

MY COMMISSION EXPIRES: Oct. 31, 1958

LEGEND

-  WATER LINE EASEMENT
-  POWER LINE EASEMENT
-  FLOWAGE EASEMENT
-  585 CONTOUR

Scale: 1" = 100'



STATE OF OKLAHOMA)
 COUNTY OF WAGONER)
 Filed for Record in this Office of the)
 COUNTY CLERK AND RECORDED

JUN 4 1958

AT 9:40 O'Clock
 JACK G. JONES, County Clerk
 By *Thomas L. ...* Deputy
 Book 2 Page 13

SURVEY AND PLAT
 By
 CURRY ENGINEERING COMPANY
 MUSKOGEE—OKLAHOMA CITY