
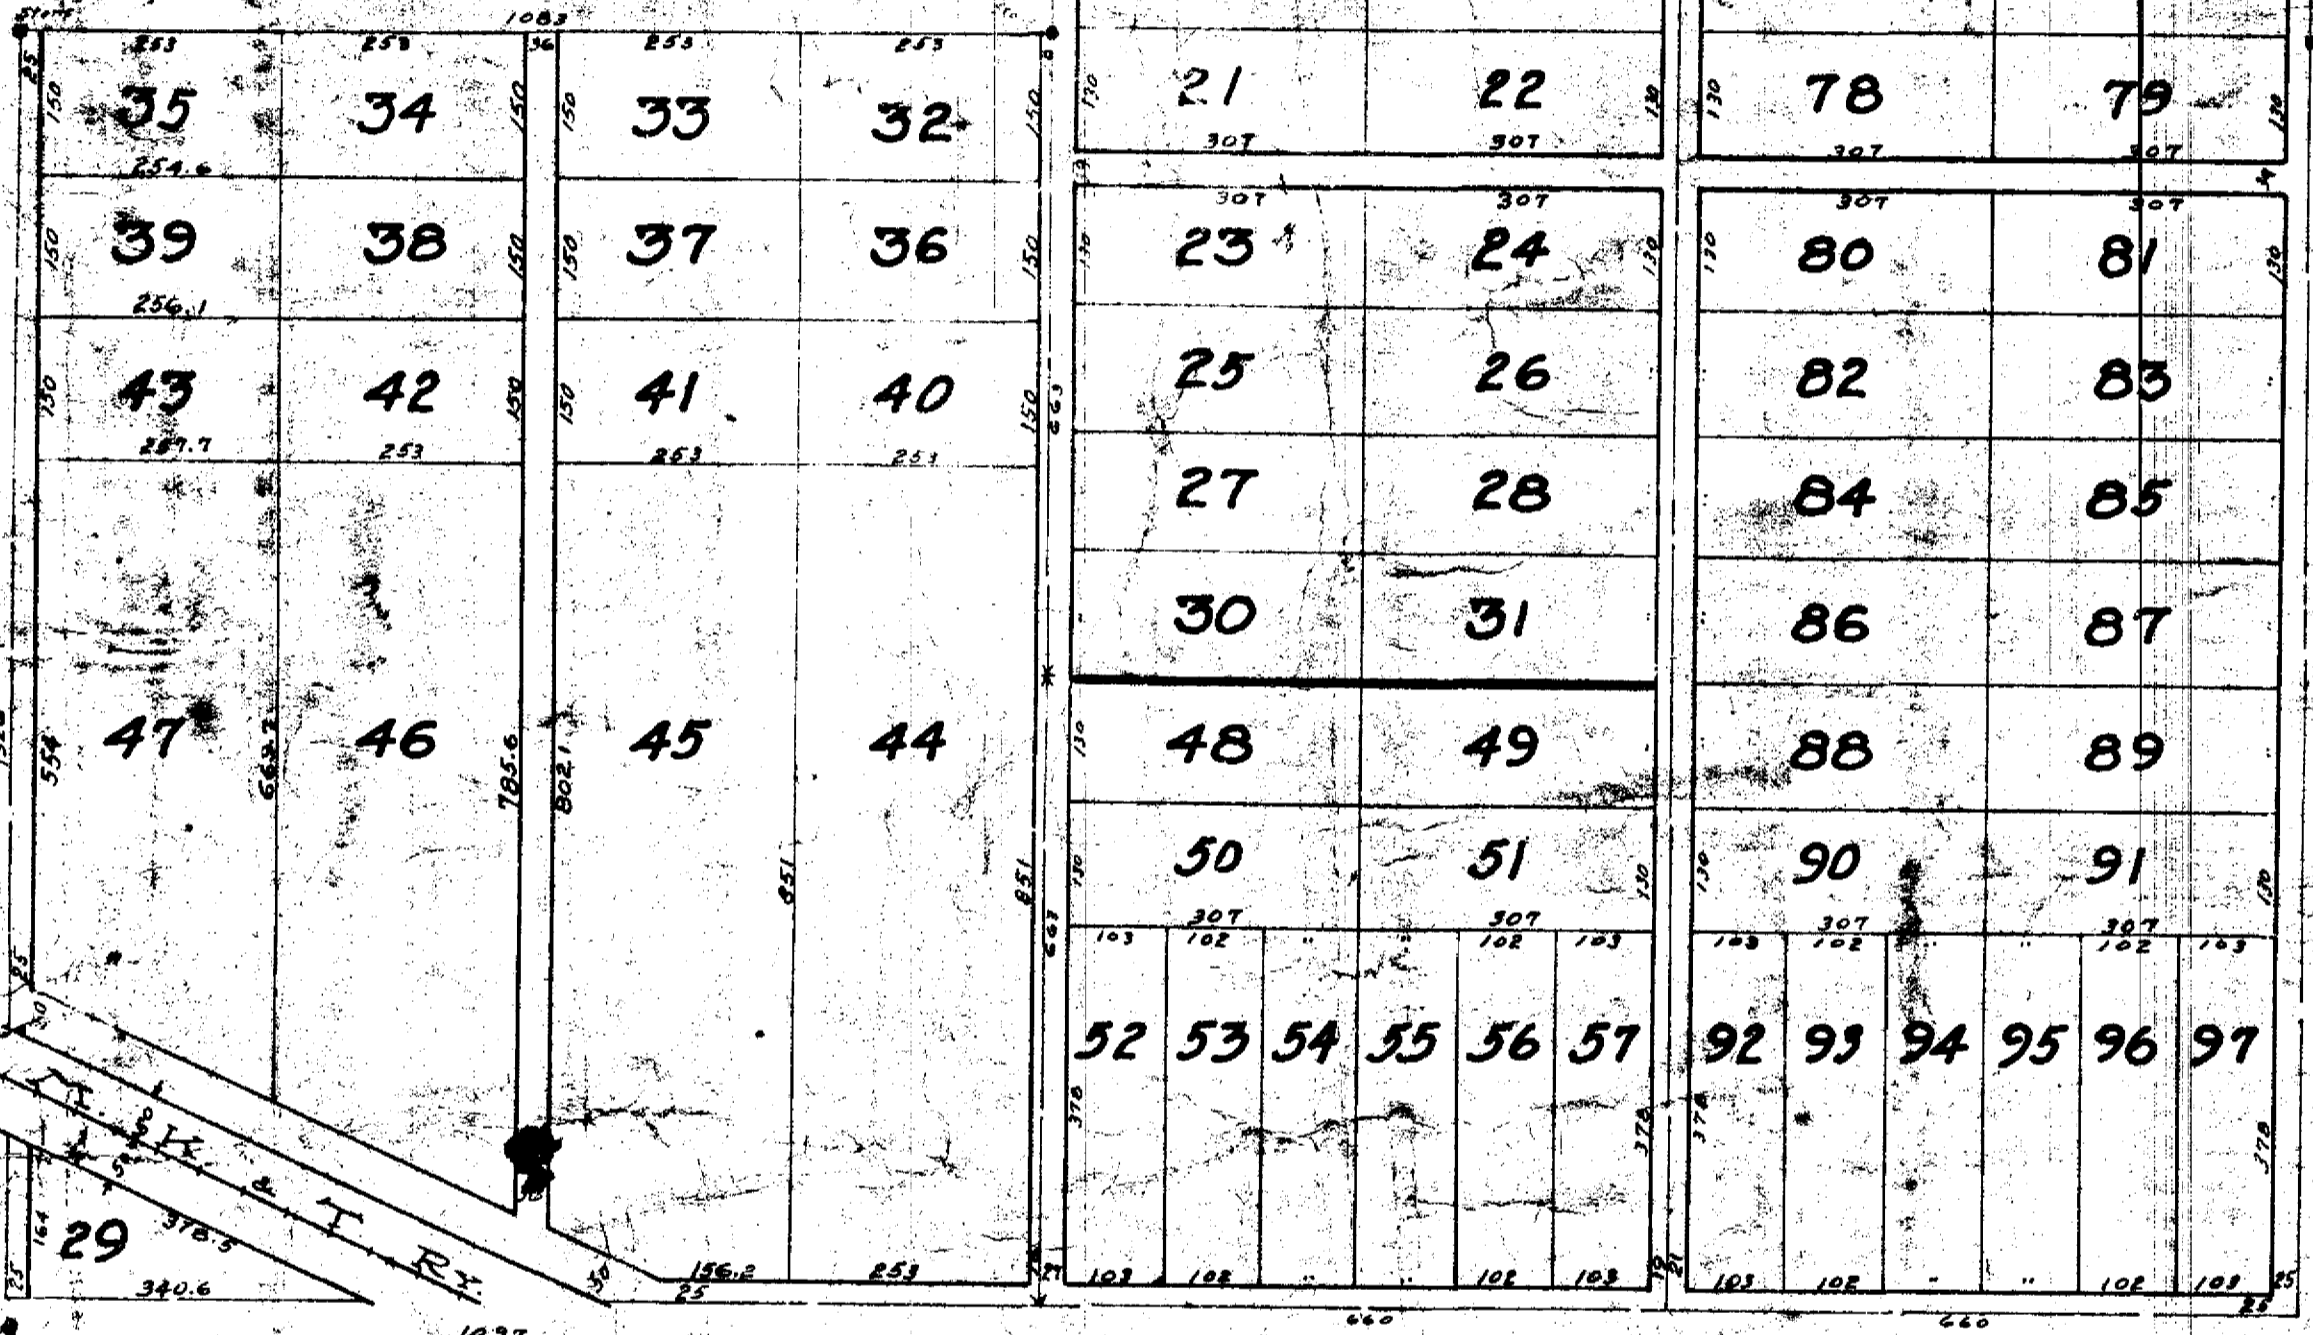


NORTH TULLAHASSEE SUBDIVISION.

LOT 4 AND E 1/2 OF SW 1/4
SEC. 19 T16N R18E
WAGONER COUNTY, OKLA.

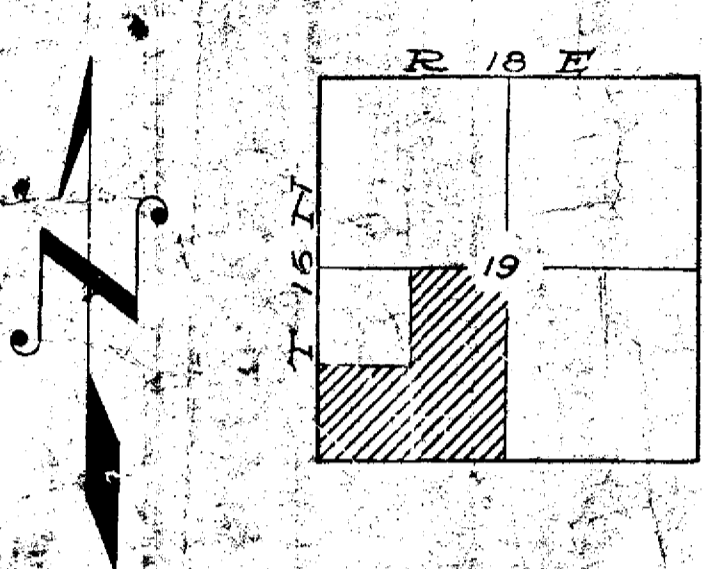

CERTIFICATE.

I, M. N. Coles hereby certify that I have carefully surveyed North Tullahassee Sub-division embracing Lot 4 and the E 1/2 of the SW 1/4, Sec. 19, T16N, R18E and that this is an accurate plot thereof.

M. N. Coles.

ACKNOWLEDGEMENT

Subscribed and sworn to before me this 12th day of Nov. 1920

Anna B. King
Notary Public

My Commission expires Feb. 13, 1922.



CERTIFICATE OF OWNERSHIP AND DEDICATION.

The Tullahassee Investment Company hereby certifies that it is the owner of North Tullahassee Sub-division platted hereon and embracing Lot 4 and the East 1/2 of the Southwest 1/4 of Sec. 19, Township 16 North, Range 18 East, Wagoner County, Oklahoma, and does hereby release, relinquish and dedicate forever for public uses all streets and alleys shown hereon as part of said Sub-division.

Attest:

J. L. May
Secretary

Tullahassee Investment Co.

R. L. May
President

ACKNOWLEDGEMENT.

STATE OF OKLAHOMA)
COUNTY OF MUSKOGEE)

Before me, the undersigned Notary Public in and for said County and State, personally appeared R. L. May, to me known to be the identical person who subscribed the name of the maker thereof to the foregoing instrument as its president, and acknowledged to me that he executed the same as the free and voluntary act and deed of such corporation, for the uses and purposes therein set forth.

Witness my hand and official seal this 12th day of Nov. 1920.

My Commission expires Feb. 13, 1922

Anna B. King
Notary Public

