

OAK CREEK ESTATES ADDITION



To the City of Broken Arrow, A subdivision of the NE 1/4, NW 1/4 of Sec. 18, T-18-N, R-15-E, Wagoner County, Oklahoma.

OWNER:
Oak Creek Development Corp.
1510 So 67th E. Ave.
Tulsa, Oklahoma

SCALE

0 100 200

R-15-E
Houston

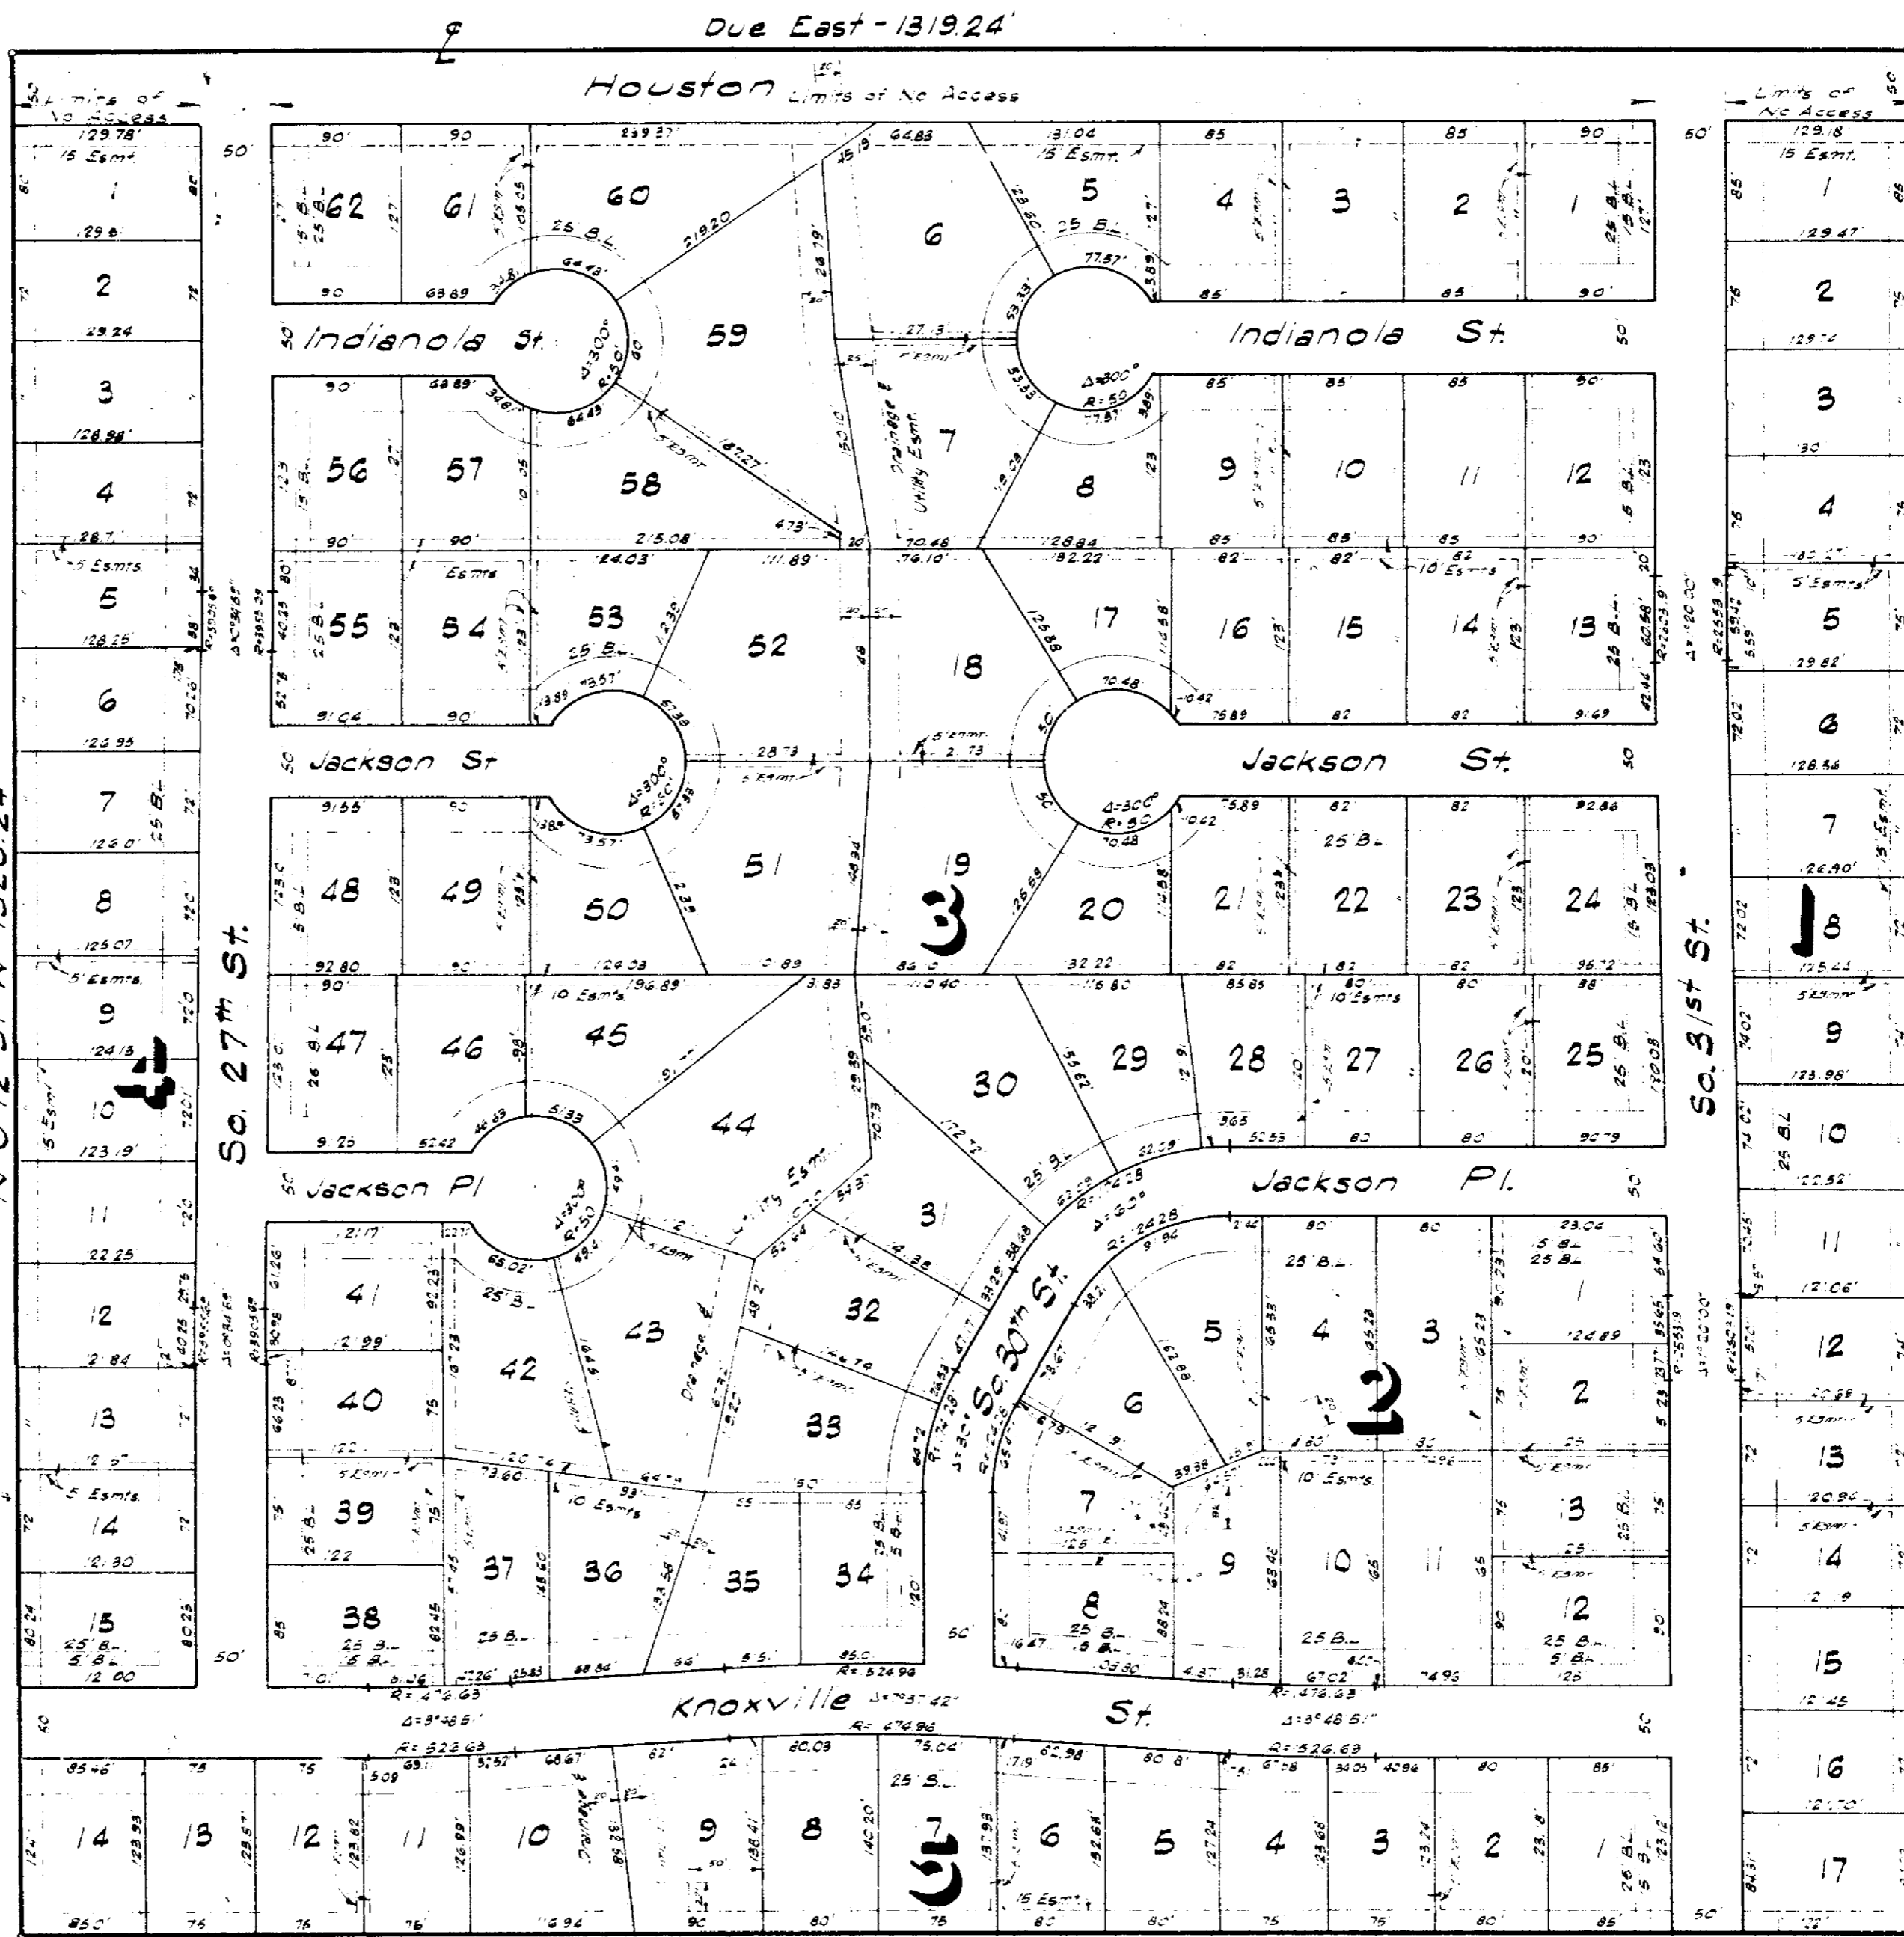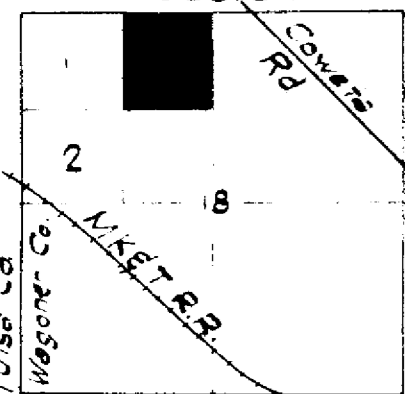

J-B Engineering, Co.
5927 E 31st St. So.
Tulsa, Oklahoma

Plat Book 5 Page 41

STATE OF OKLAHOMA)
COUNTY OF WAGONER)
This Plat is Filed in the Office of the
COUNTY CLERK AND RECORDED

FEB 15 1973

ANK O JONES, County Clerk
Tulsa, Oklahoma

CERTIFICATE OF APPROVAL
I HEREBY CERTIFY THAT THIS
PLAT WAS APPROVED BY THE
BROKEN ARROW PLANNING
COMMISSION ON 10-12-72
Secretary

Med Wilkins
New Tale. Co.
2/9/73

Public Service Co
John W. (Norman) Jones
Broken Arrow
2/11/73