

Amended PLAT
-of-

OAK GROVE SOUTH

A SUBDIVISION OF A PART OF THE
SOUTHEAST QUARTER


SECTION 26 T-19-N, R-15-E, WAGONER COUNTY, OKLAHOMA

OWNER: W. H. KEASLER

Plat Book 5 Page 43
STATE OF OKLAHOMA
COUNTY OF WAGONER
Filed for Record in this Office of the
COUNTY CLERK AND RECORDED


MAR 7 1973

AT 1:30 O'CLOCK
JACK C. JONES, County Clerk
By *Mary Boyd* Deputy

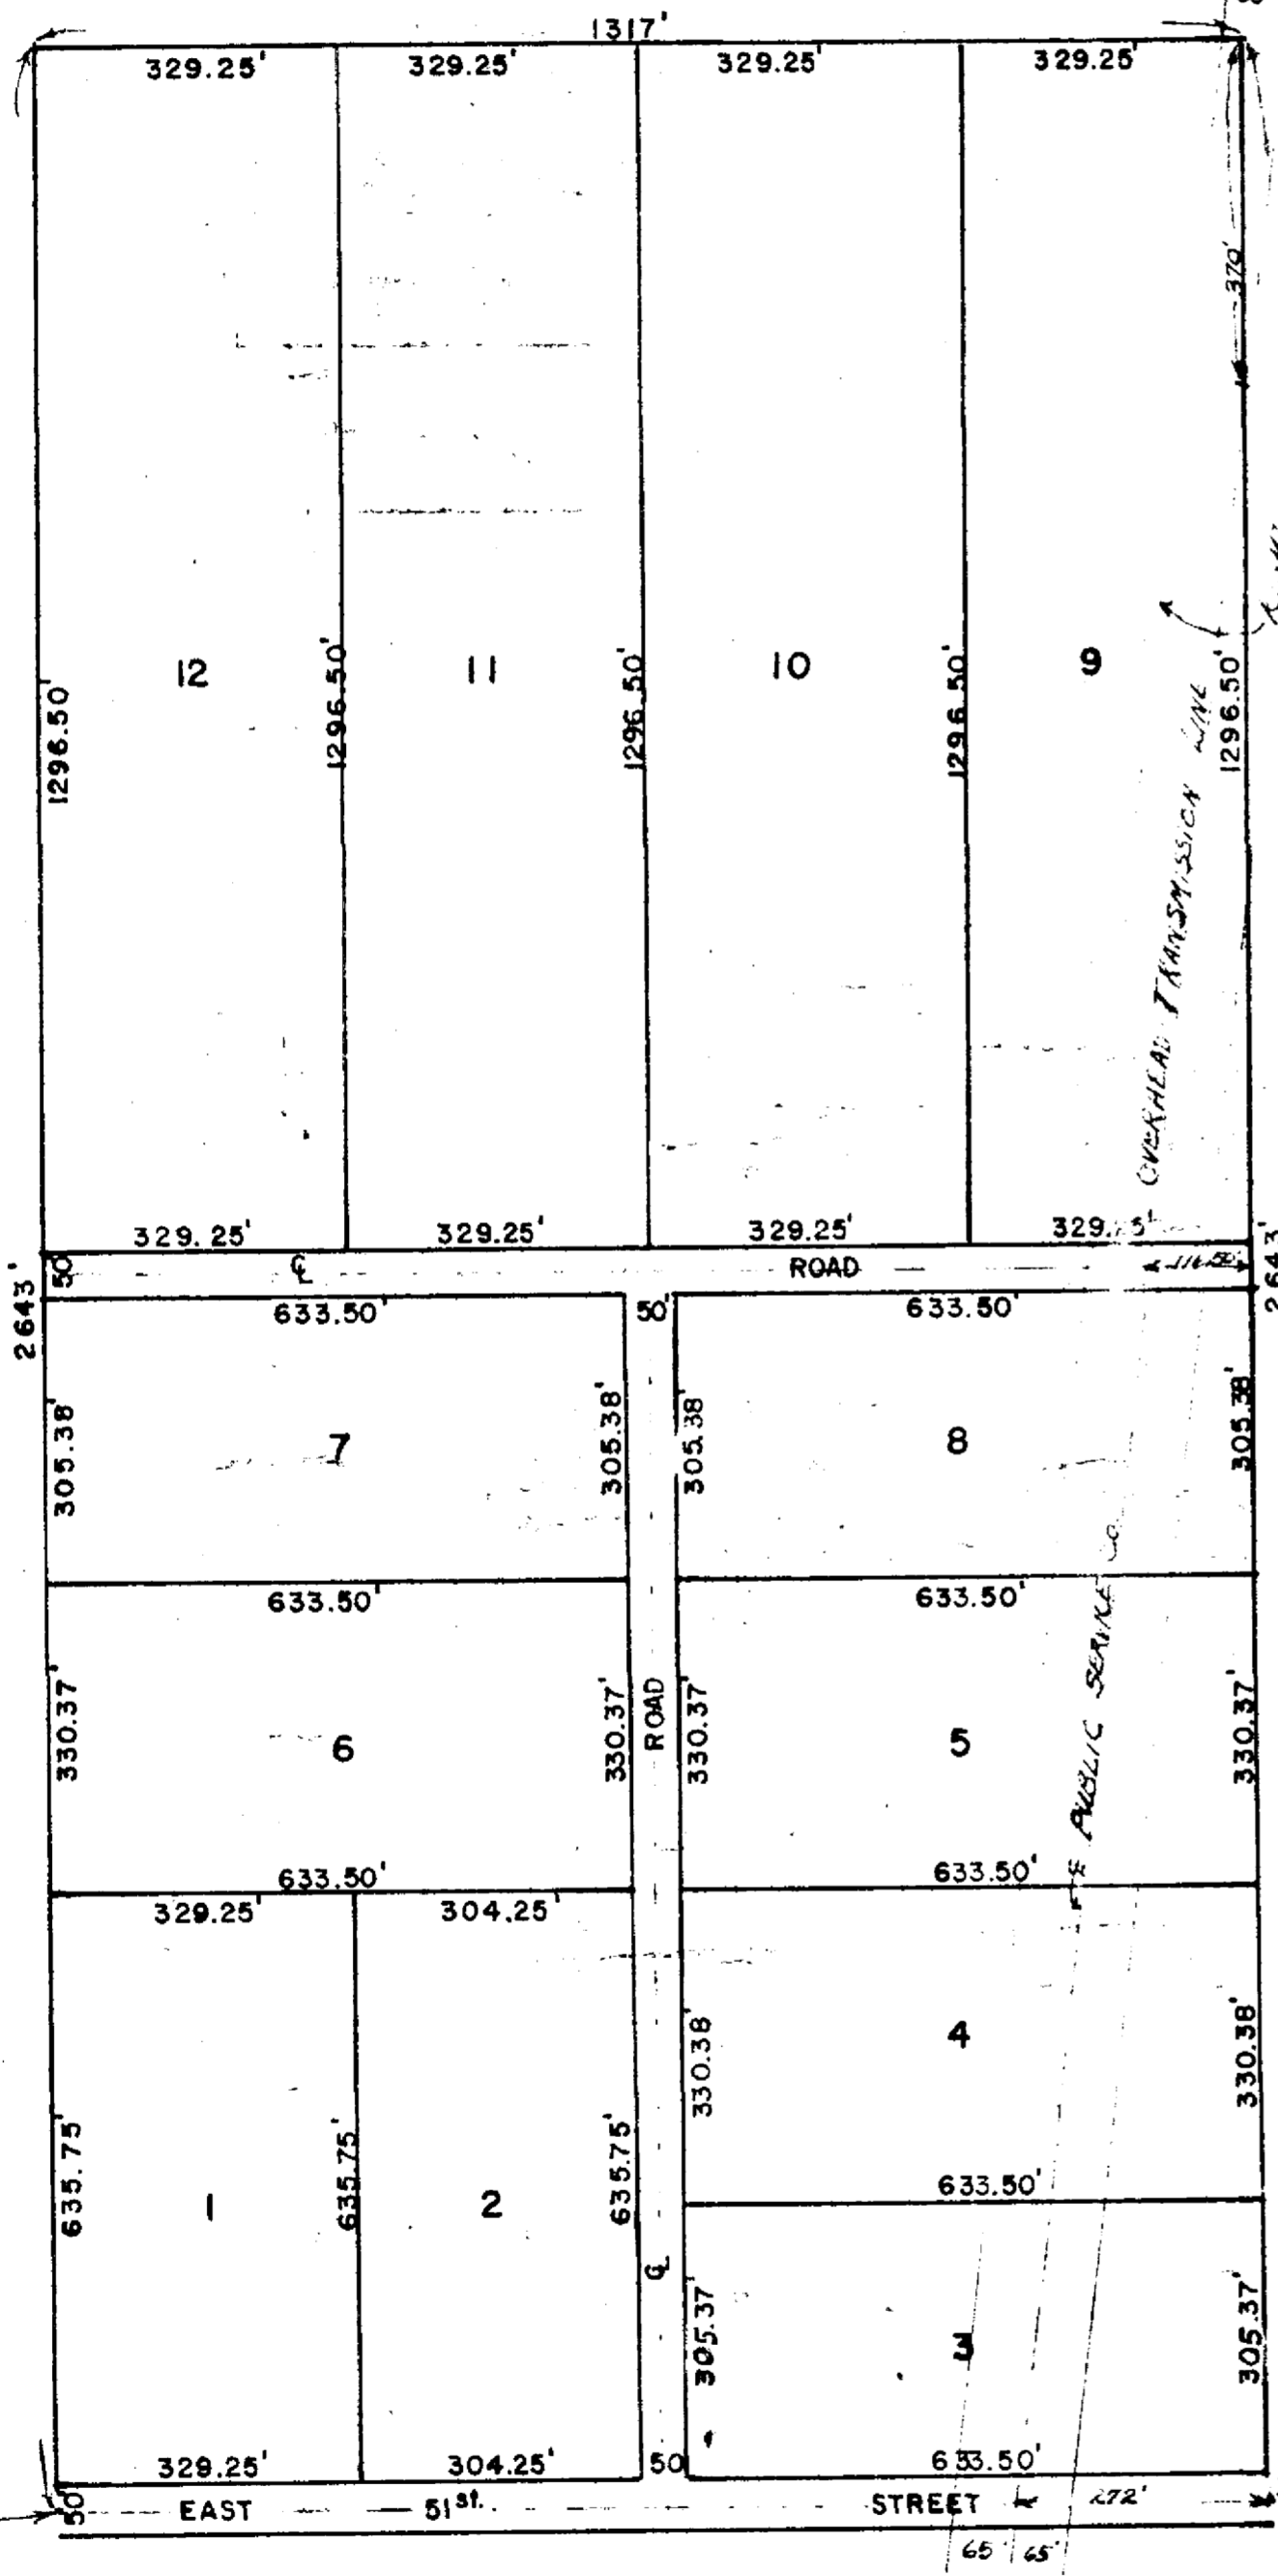

LEGAL DESCRIPTION:

THE W. 1/2 OF THE SE 1/4
SECTION 26, T-19-N, R-15-E
WAGONER COUNTY, OKLAHOMA
CONTAINING 80 ACRES MORE OR LESS

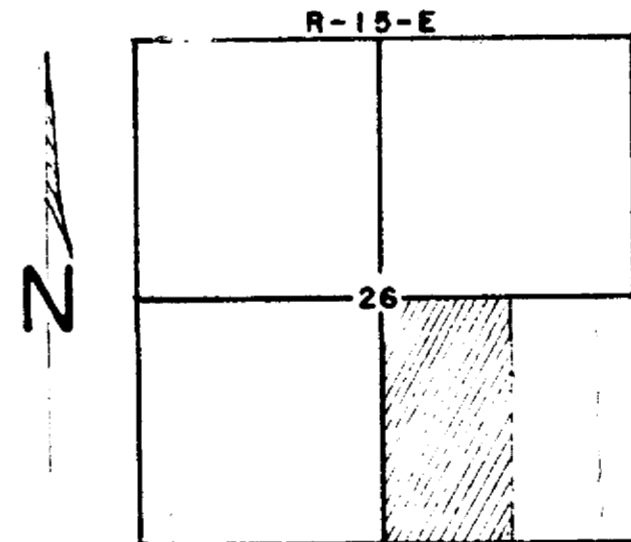

LOCATION PLAT

SCALE 1" = 200'

I Bill Cox Jr. of Tulsa County, State of Oklahoma, and a
Professional Surveyor, do hereby certify that I have made
a Survey of the Above Property to-wit

Registered Professional Surveyor No. 4675
Bill Cox Jr.
11-27-72

SURVEY BY: Bill Cox Jr.
Route 1, Box 220
Bisby Okla. 74008
366-3387
6-19-71

Revised 11-7-72
Bill Cox Jr.