

ORDER CHANGING NAME OF OAK GROVE TO
NEW TULSA
APPROVED BY BOARD OF COUNTY COMMISSIONERS ON MAY 15, 1967

FILED


JUN 13 1966

JACK C. JONES
County Clerk
WAGONER COUNTY, OKLA.

STATE OF OKLAHOMA) ss
COUNTY OF WAGONER) ss
Filed for record in this Office of the
County Clerk and RECORDED
Plat Book 3 Page 21
JUL 19 1967

ORIGINAL TOWNSITE
OAK GROVE

THE NORTH 1275' OF THE WEST 330'
OF LOT-4, SECTION 1, T-18-N, R-15-E
WAGONER COUNTY, OKLAHOMA

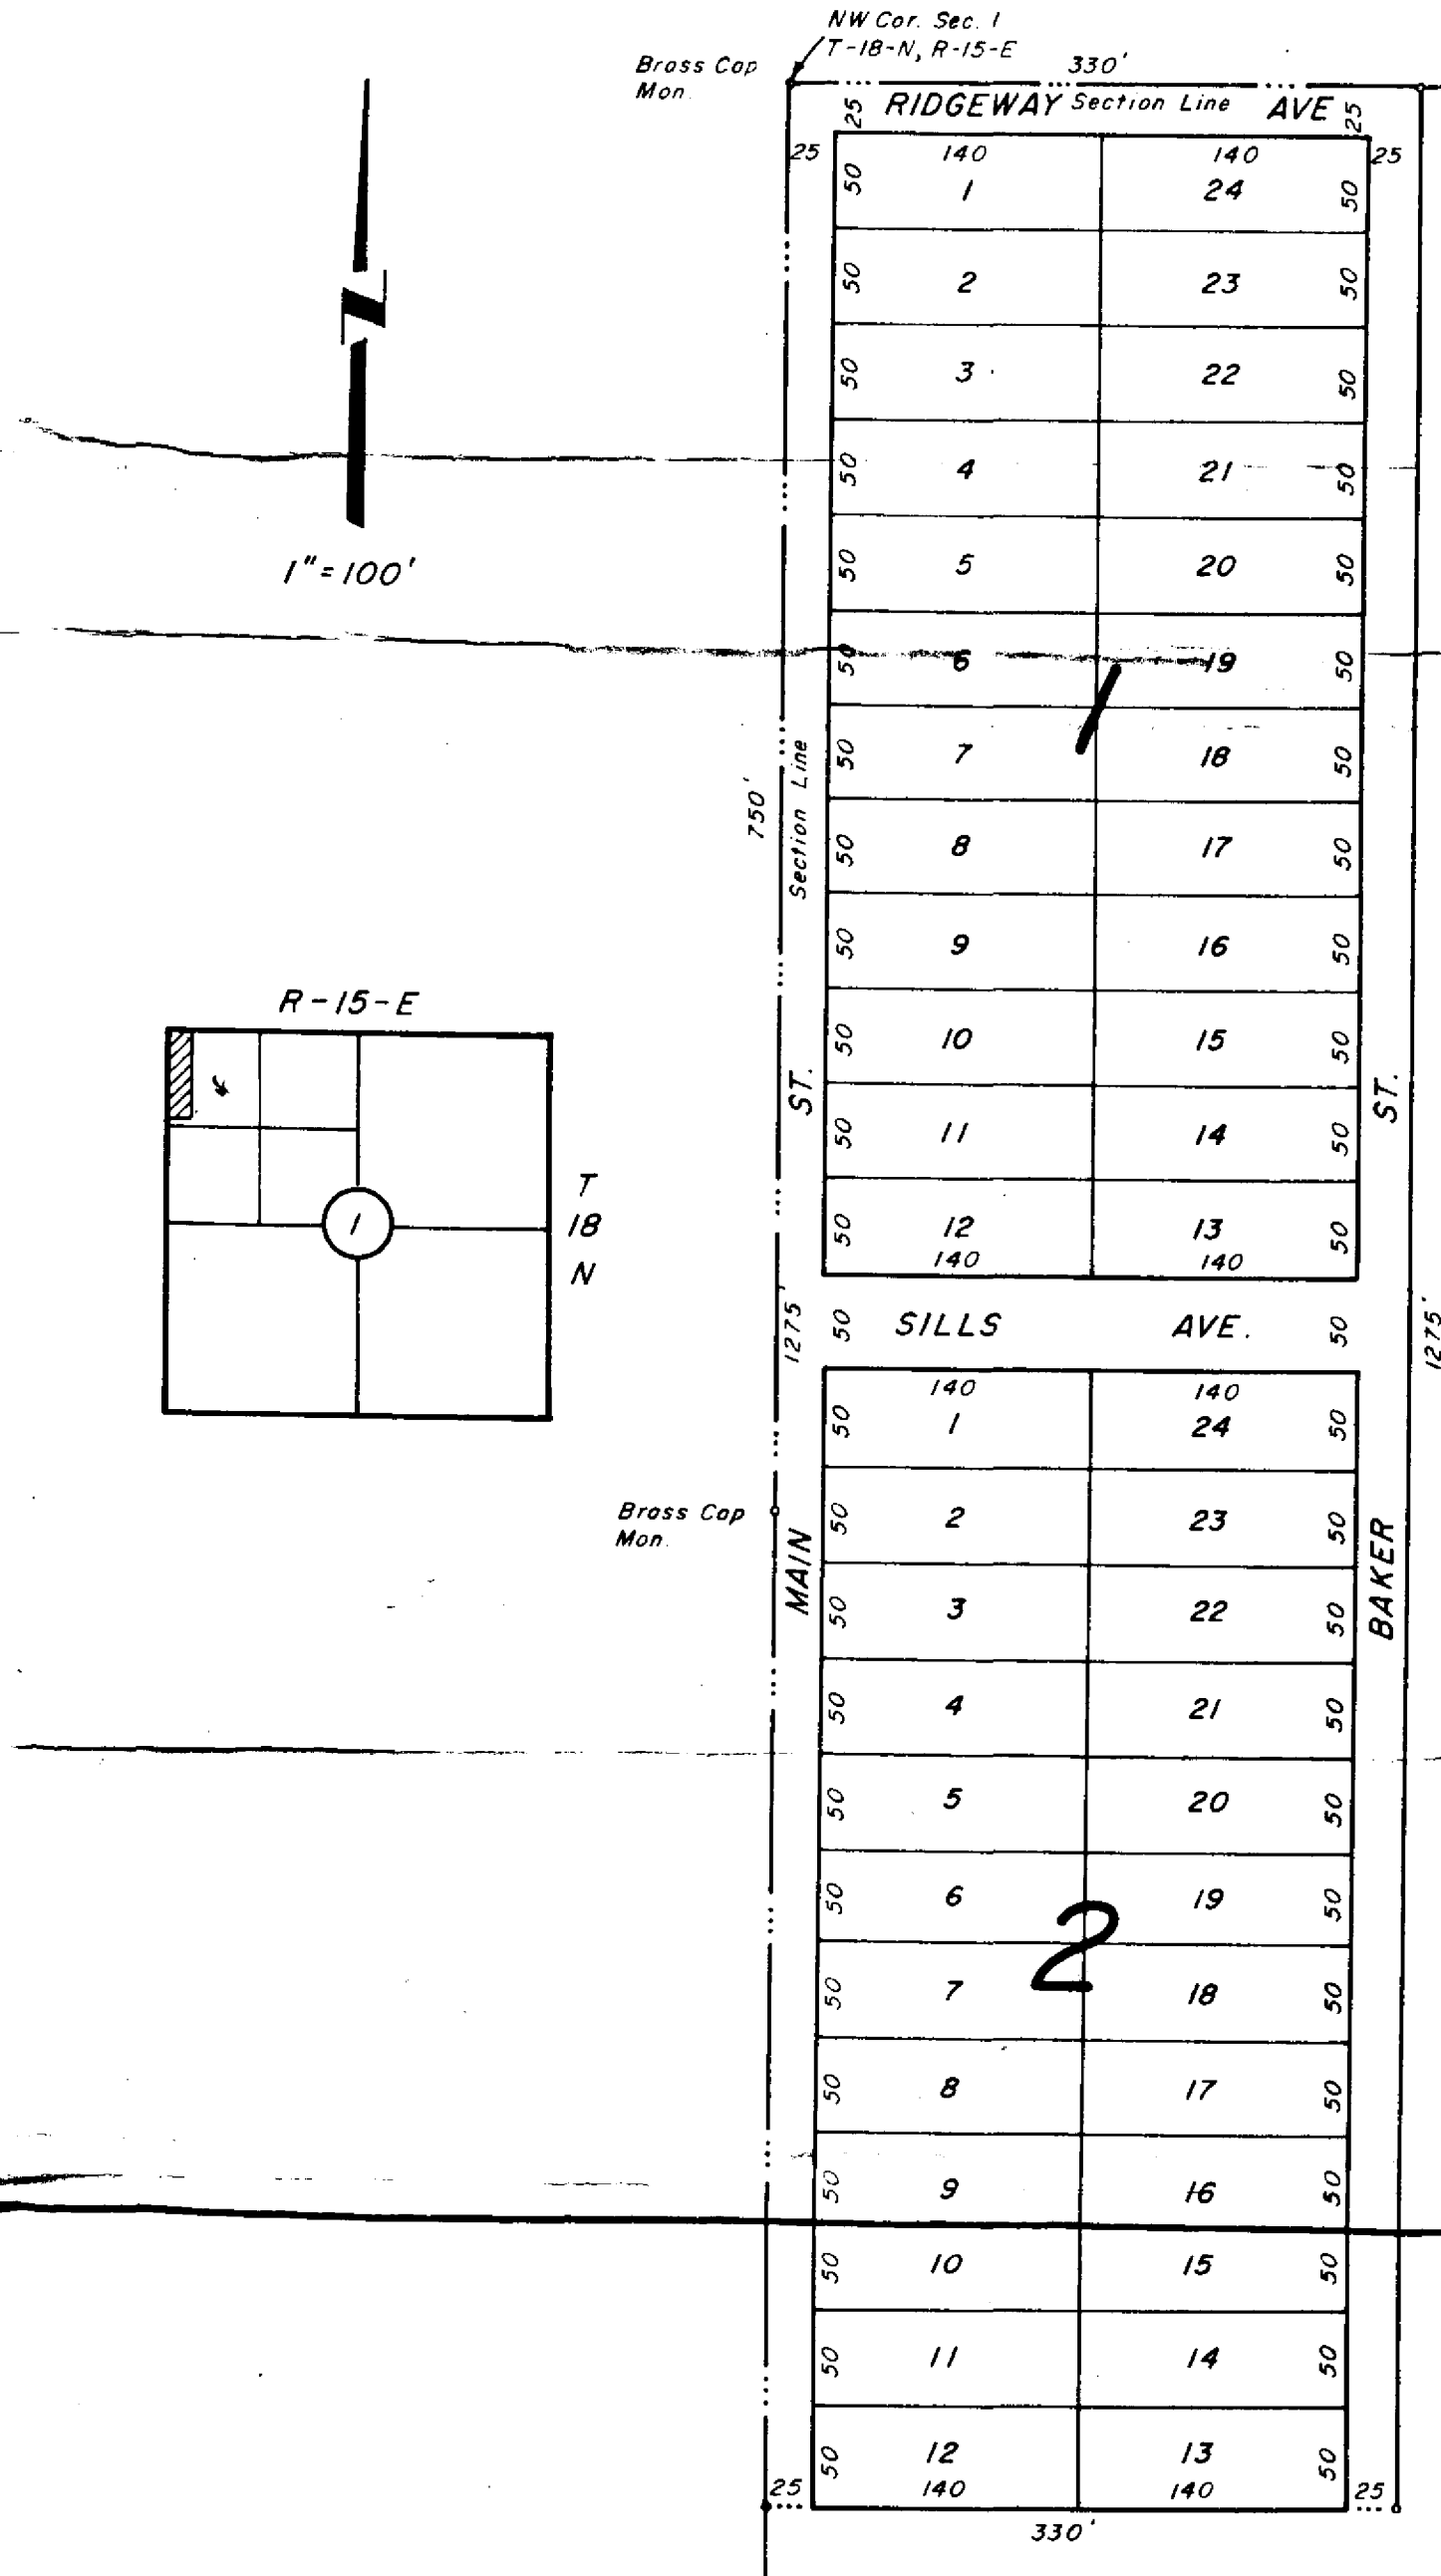

I, Fred Doll, a duly qualified and competent surveyor, and County Surveyor of Creek County, Oklahoma, hereby certify that I have made a careful and accurate survey of the Original Townsite of Oak Grove, Wagoner County, Oklahoma, and the above plat is a true representation of that survey.

Signed Fred Doll Date 6-13-66
Fred Doll
County Surveyor
Registered Land Surveyor 1152

DOLL SURVEYING
Box 1135 Sapulpa BA 4-0500