

OAK POINT LAKE SITES

I JAMES E. CURRY THE UNDERSIGNED, A DULY REGISTERED PROFESSIONAL ENGINEER IN THE STATE OF OKLAHOMA, DO HEREBY CERTIFY THAT I HAVE ACCURATELY SURVEYED AND STAKED THE FOLLOWING DESCRIBED TRACT OF LAND: BEGINNING AT U.S. COR. OF E. MON. N.W. COR. NE 1/4 SW 1/4 SE 1/4 NE 1/4; THENCE S 89° 58' 20" E 189.15 FEET; THENCE S 89° 59' 30" E 218.10 FEET; THENCE S 31° 45' 25" E 189.15 FEET; THENCE S 11° 08' 50" W 105.95 FEET; THENCE S 0° 55' 50" E 133.62 FEET; THENCE S 35° 48' 15" E 141.00 FEET; THENCE S 18° 13' 53" E 148.50 FEET; THENCE S 48° 51' 50" W 59.13 FEET; THENCE S 70° 30' 30" W 73.07 FEET; THENCE N 76° 08' 50" W 109.08 FEET; THENCE N 63° 08' 10" W 145.30 FEET; THENCE S 64° 25' 30" W 133.12 FEET; THENCE S 72° 13' 30" W 205.77 FEET; THENCE N 0° 02' 58" W 83.50 FEET TO U.S. COR. OF E. MON. S.W. COR. SE 1/4 SW 1/4 SE 1/4 NE 1/4; THENCE N 0° 02' 58" W 662.78 FEET TO THE POINT OF BEGINNING, ALL IN SECTION 16 T17N-R19E IN WAGONER COUNTY, OKLAHOMA AND CONTAINING 9.0 ACRES, MORE OR LESS, SAID TRACT BEING KNOWN AS CLUB SITE # 27

WITNESS MY HAND AND SEAL THIS 9th DAY OF NOVEMBER 1959

James E. Curry
JAMES E. CURRY

SUBSCRIBED AND SWORN TO BEFORE ME THIS 9th DAY OF NOV 1959

MY COMMISSION EXPIRES: NOV. 20, 1962

F.K. Soder

OWNERS CERTIFICATE

WE, THE UNDERSIGNED, RECORDED OWNERS OF THE ABOVE DESCRIBED TRACT DO HEREBY CERTIFY THAT WE CAUSED SAID SURVEY AND SUBDIVISION TO BE MADE. WE DO HEREBY DEDICATE TO THE PUBLIC USE AS A ROAD, HIGHWAY, OR STREET ALL LANDS SHOWN AS SUCH ON THIS PLAT TO HAVE AND TO HOLD UNTO THE PUBLIC FOR ITS USE AS A ROAD, HIGHWAY OR STREET AND TO BECOME A PART OF THE ROAD OR HIGHWAY SYSTEM OF WAGONER COUNTY, OKLAHOMA AND SUBJECT TO ALL LAWS, RULES AND REGULATIONS GOVERNING ITS USE AS SUCH, PROVIDED, THAT UPON ABANDMENT OR CONTINUED NON-USE THEREOF AS A PUBLIC THOROUGHFARE, TITLE THERETO SHALL REVERT TO THE DEDICATORS, THEIR HEIRS OR ASSIGNEES.

DATED THIS 9th DAY OF NOVEMBER, 1959

James E. Curry *R. Blumhild*
J. W. Duncan

SUBSCRIBED AND SWORN TO BEFORE ME THIS 9th DAY OF NOV. 1959



MY COMMISSION EXPIRES: NOV. 20, 1962

F.K. Soder

I HEREBY CERTIFY THAT ALL TAXES ON THIS PROPERTY HAVE BEEN PAID
WITNESS MY HAND AND SEAL THIS 10 DAY OF NOV 1959

James E. Curry
COUNTY TREASURER

Plat Book Page 33
11-5-59

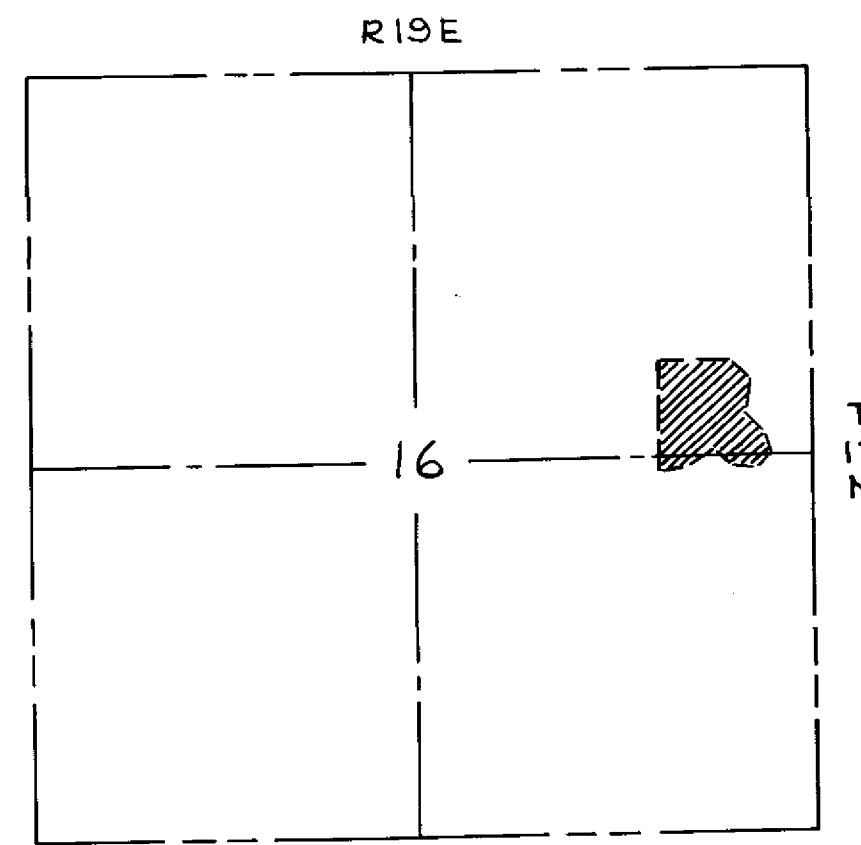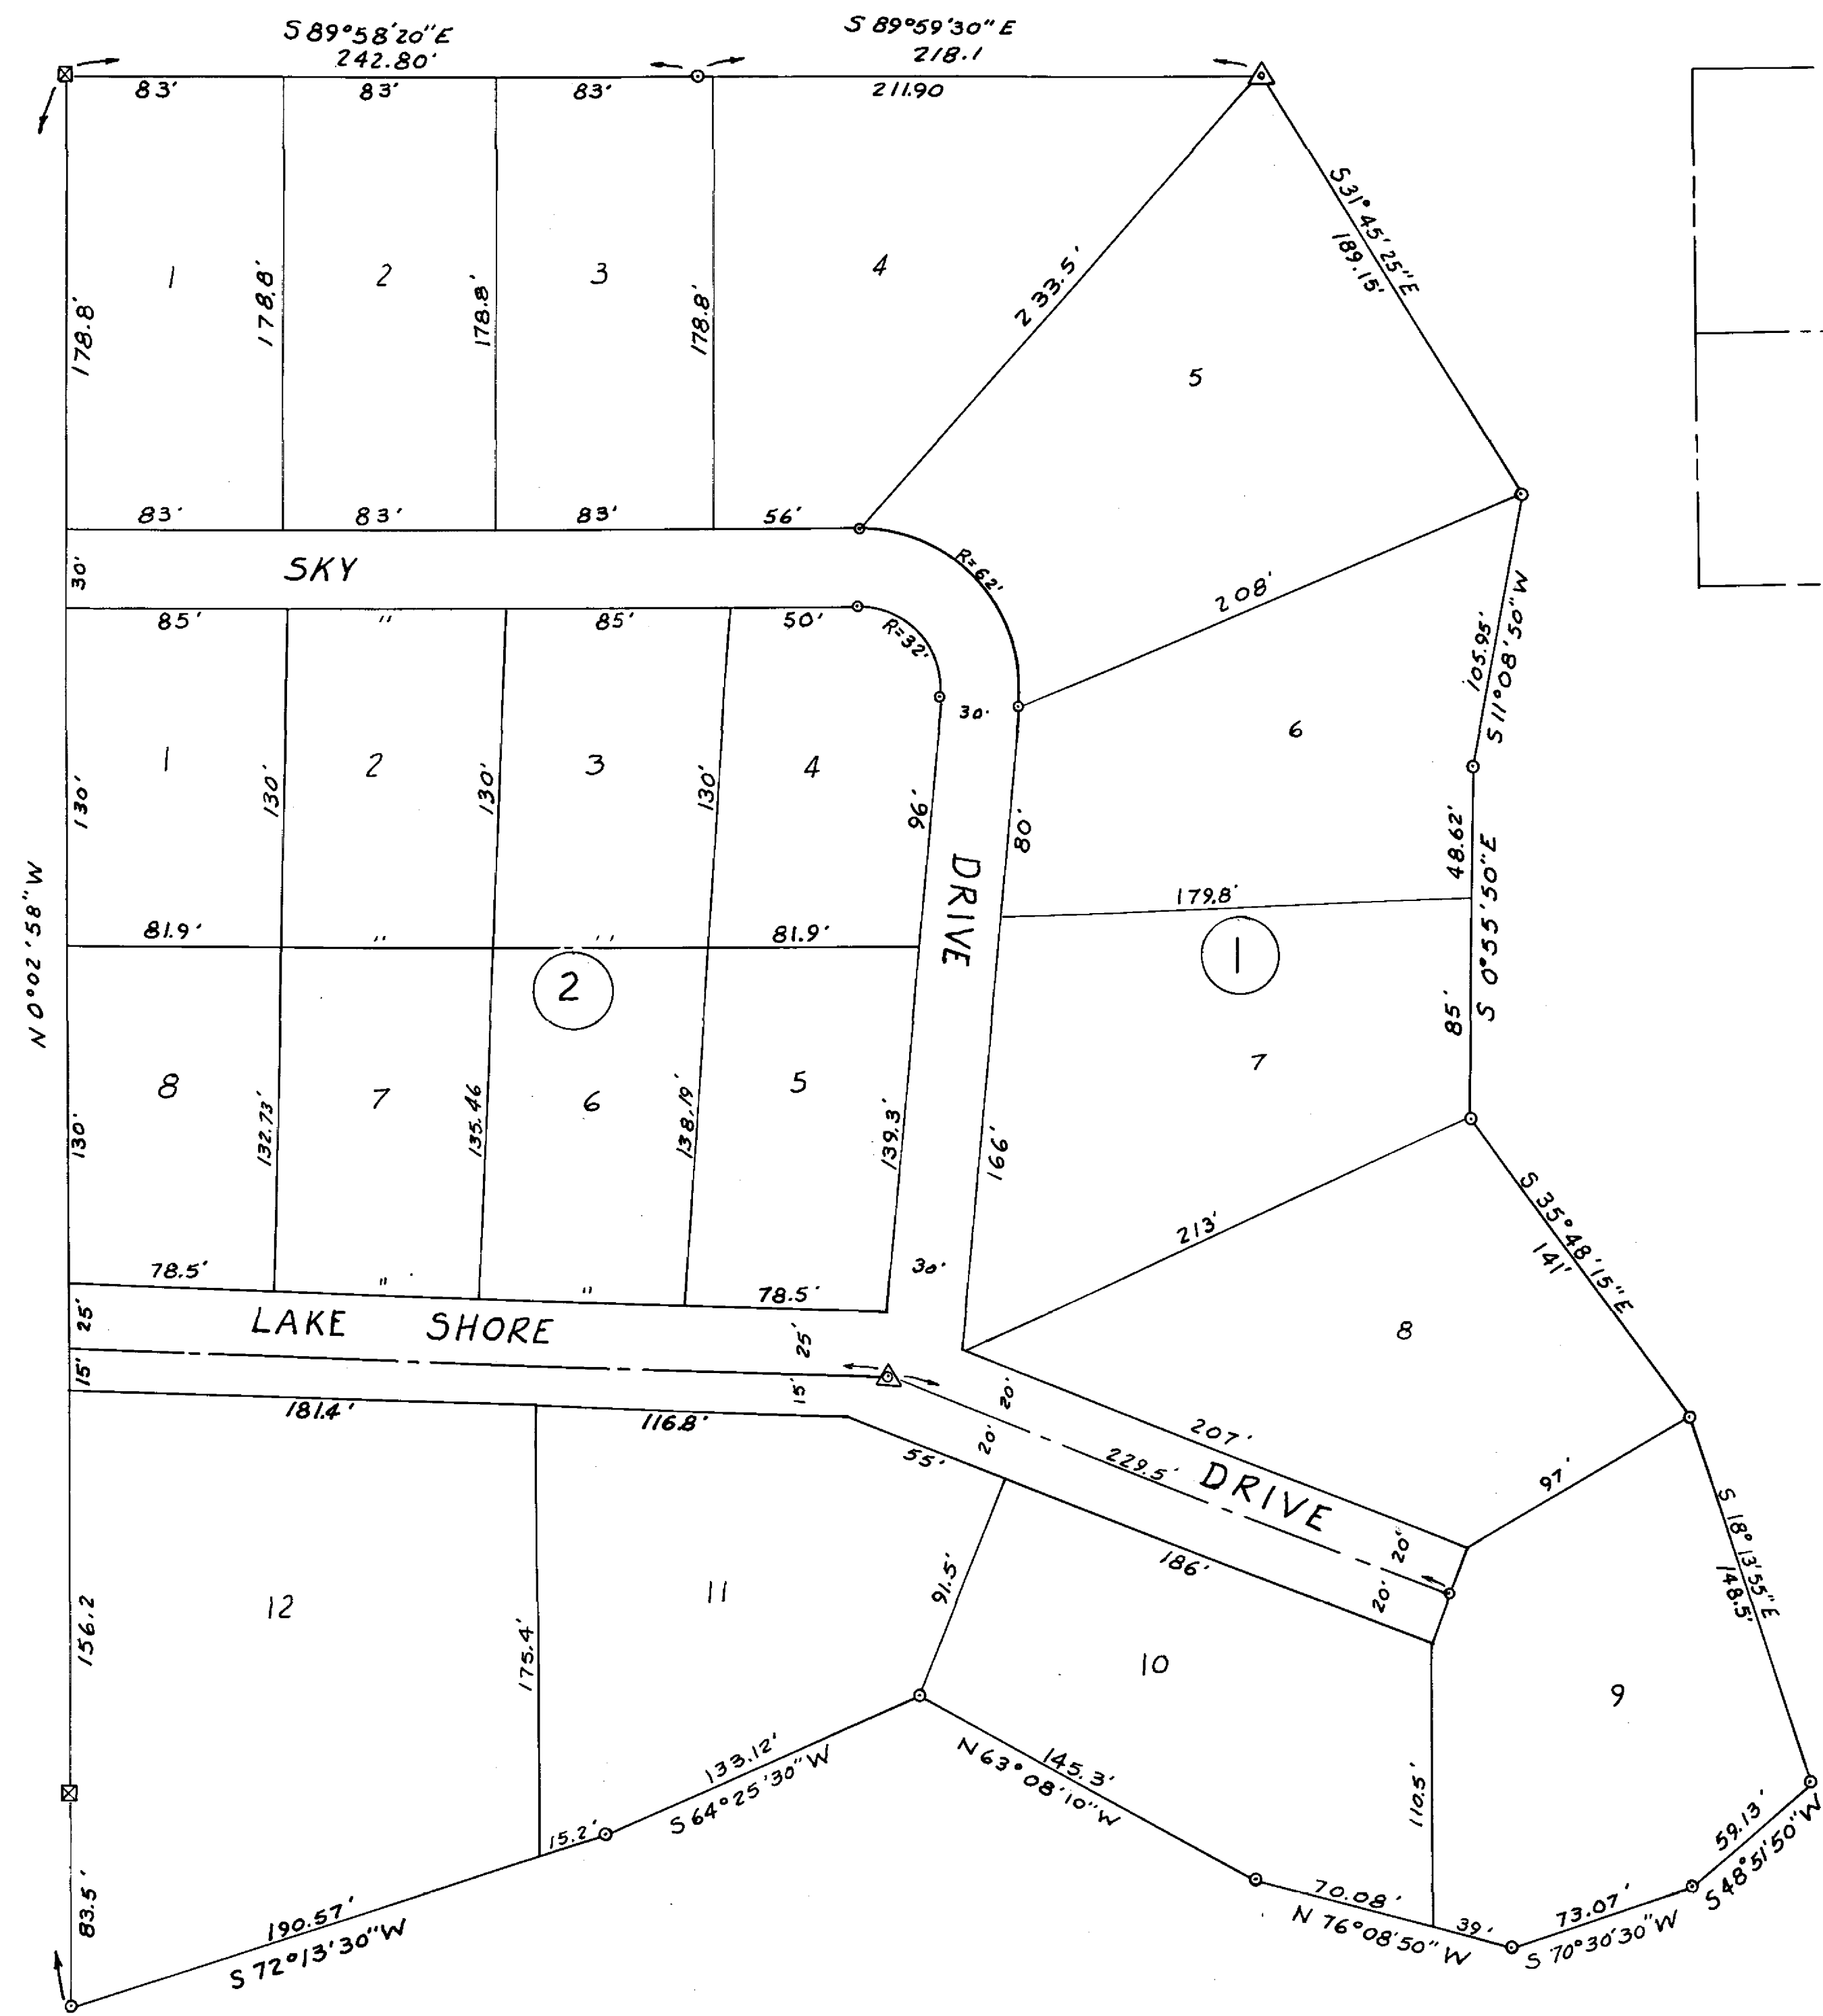

SCALE: 1" = 50'	OAK POINT LAKE SITES WAGONER COUNTY, OKLA.	DATE: 11-5-59
	CURRY ENGINEERING COMPANY Muskogee - Oklahoma City	