
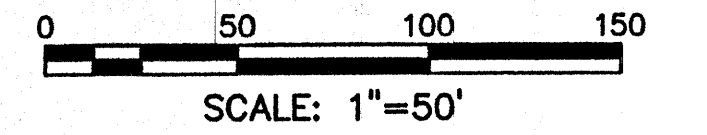



# FINAL PLAT of OAKMONT AT CATOOSA

PAGE 2 OF 4

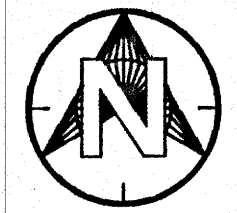

### LEGEND

- D/E = DRAINAGE EASEMENT
- R/W = RIGHT OF WAY
- SS/E = PRIVATE SANITARY SEWER EASEMENT
- WL/E = RESTRICTIVE WATERLINE EASEMENT

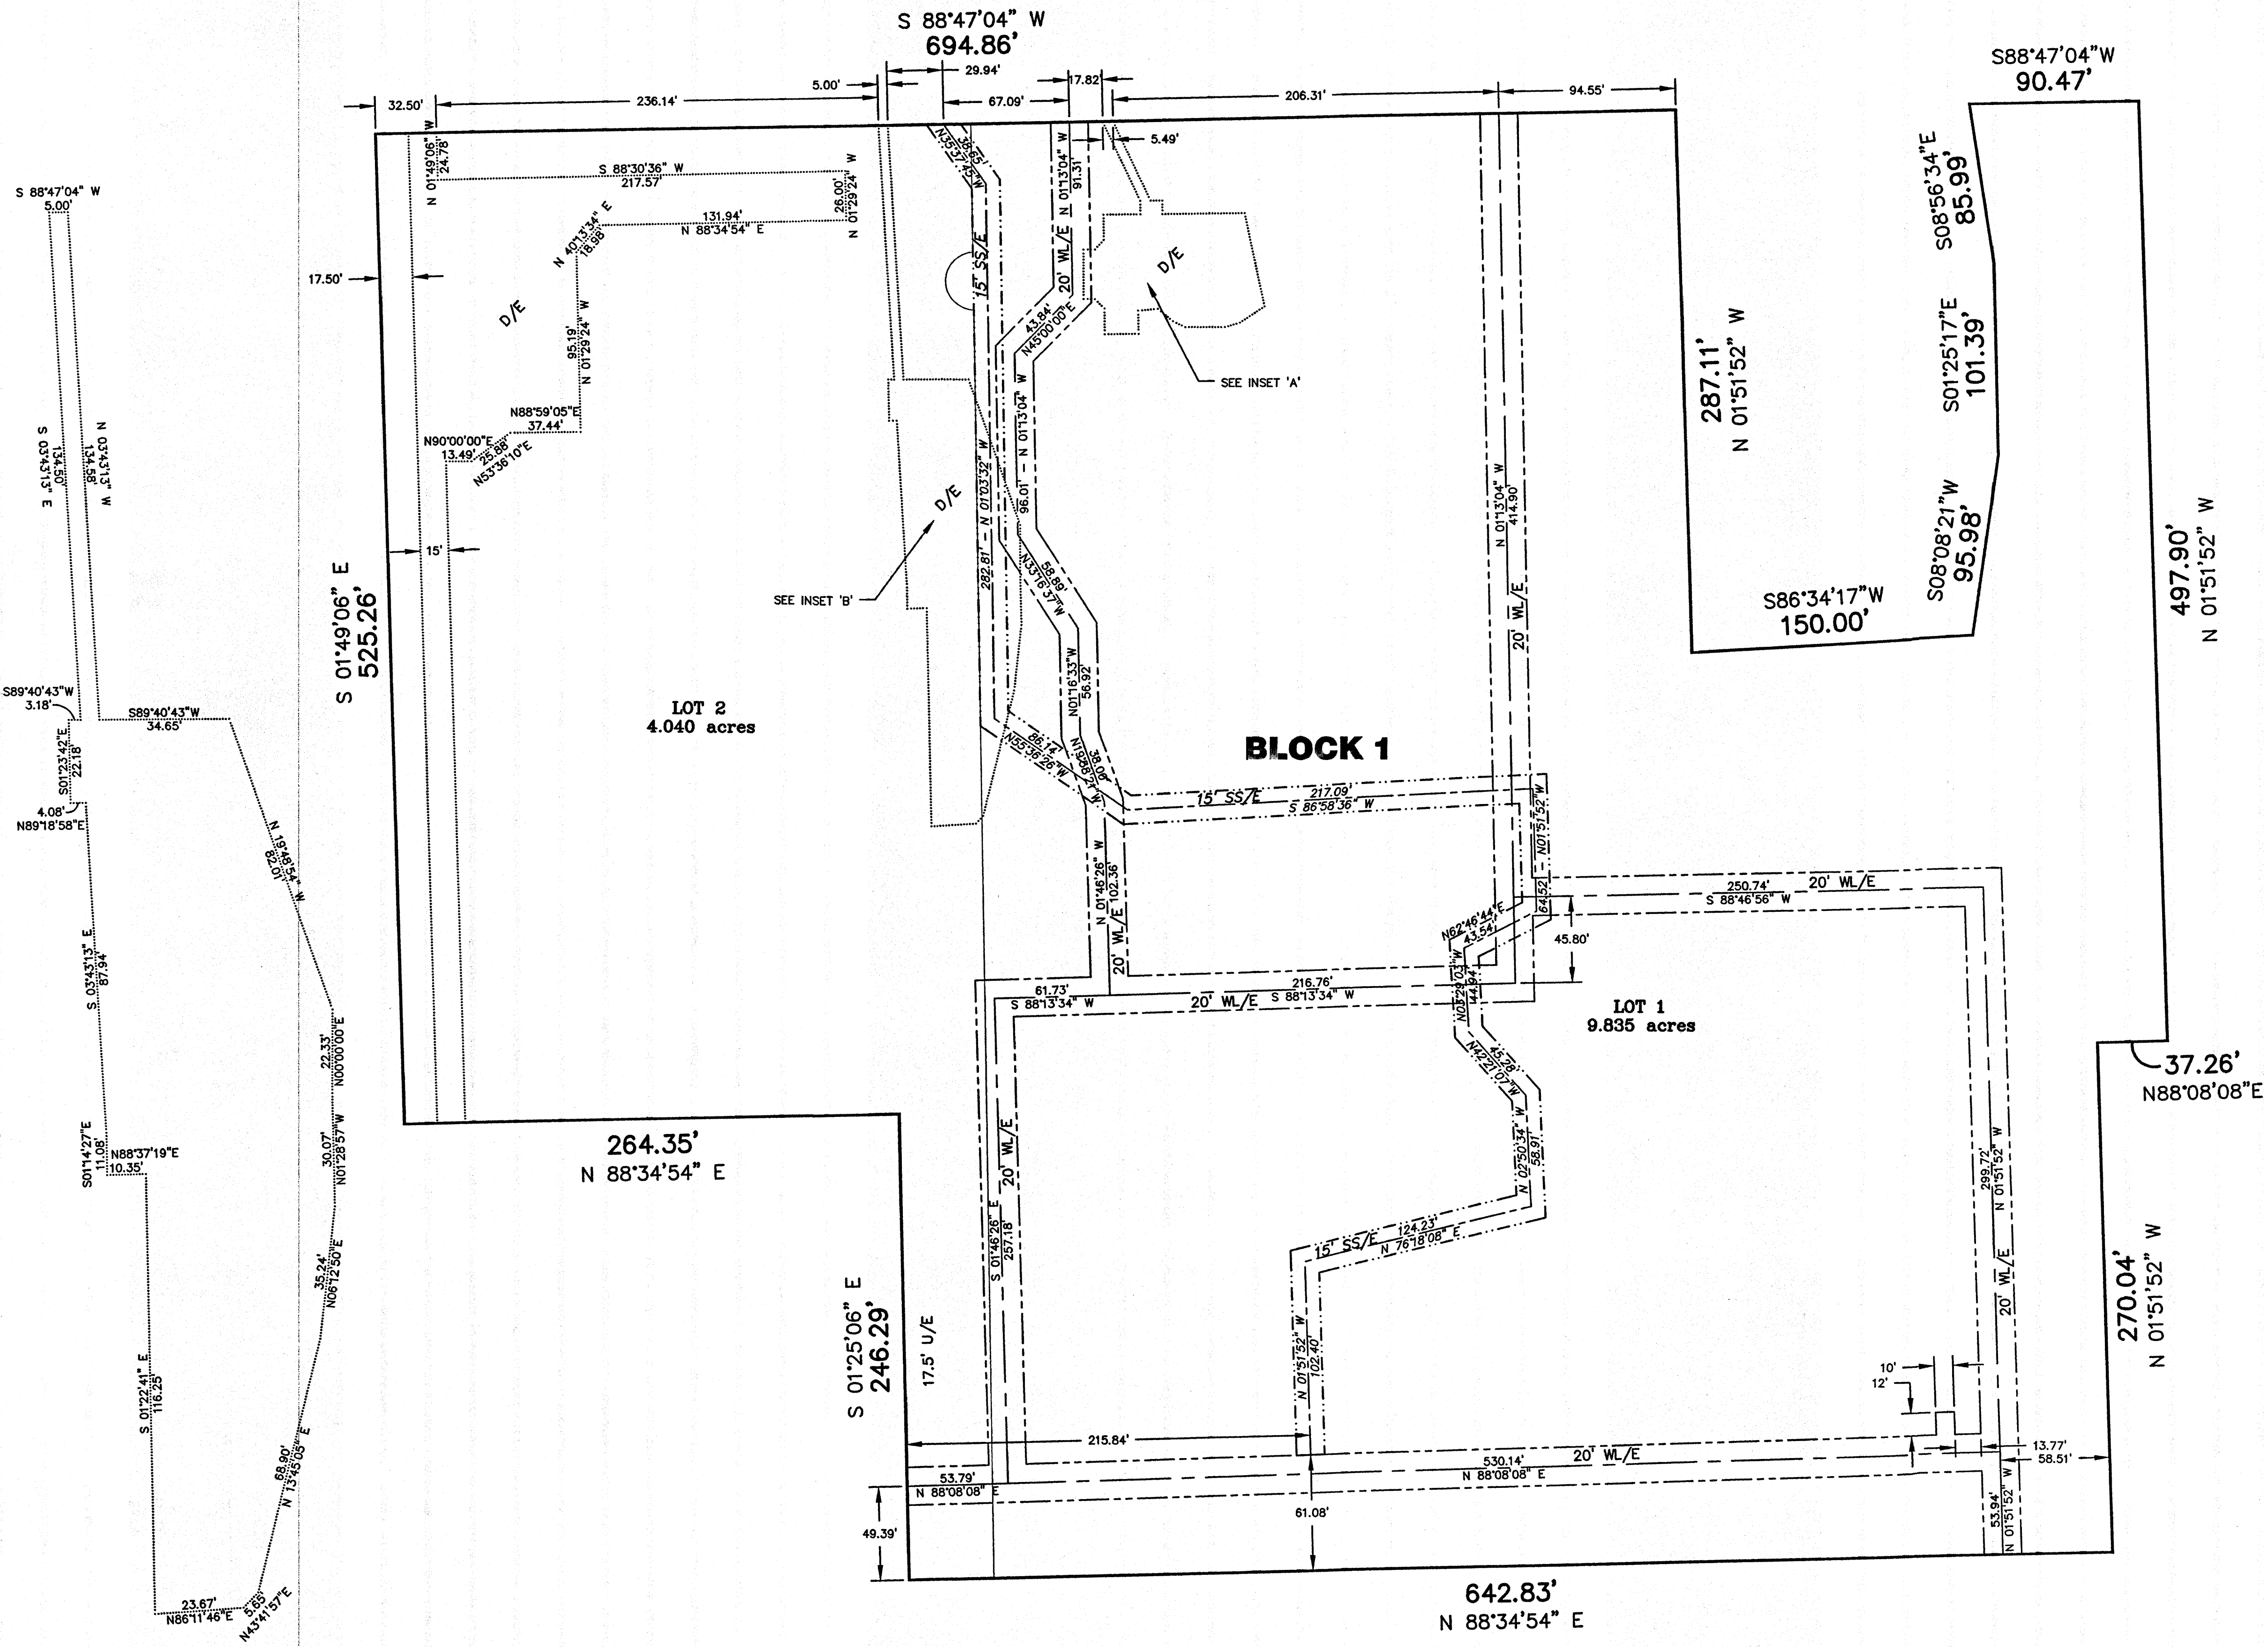

INSET 'B'

INSET 'A'

Certified True Copy  
 CAROLYN KUSLER, COUNTY CLERK  
 Wagoner County, Okla.  
 By *Kristy G. Sims*  
 DEPUTY

PLC5 - 406A

2008-12098 Book: 1774 pg: 19  
 8/20/2008 2:40 PM pgs: 19 - 19  
 Fees: \$78.00 Doc: \$0.00  
 Carolyn E. Kusler, County Clerk  
 Wagoner County - State of Oklahoma