
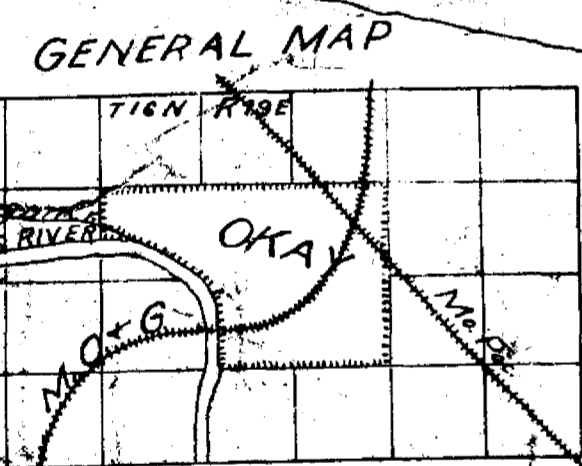


MAP OF OKAY Oklahoma.

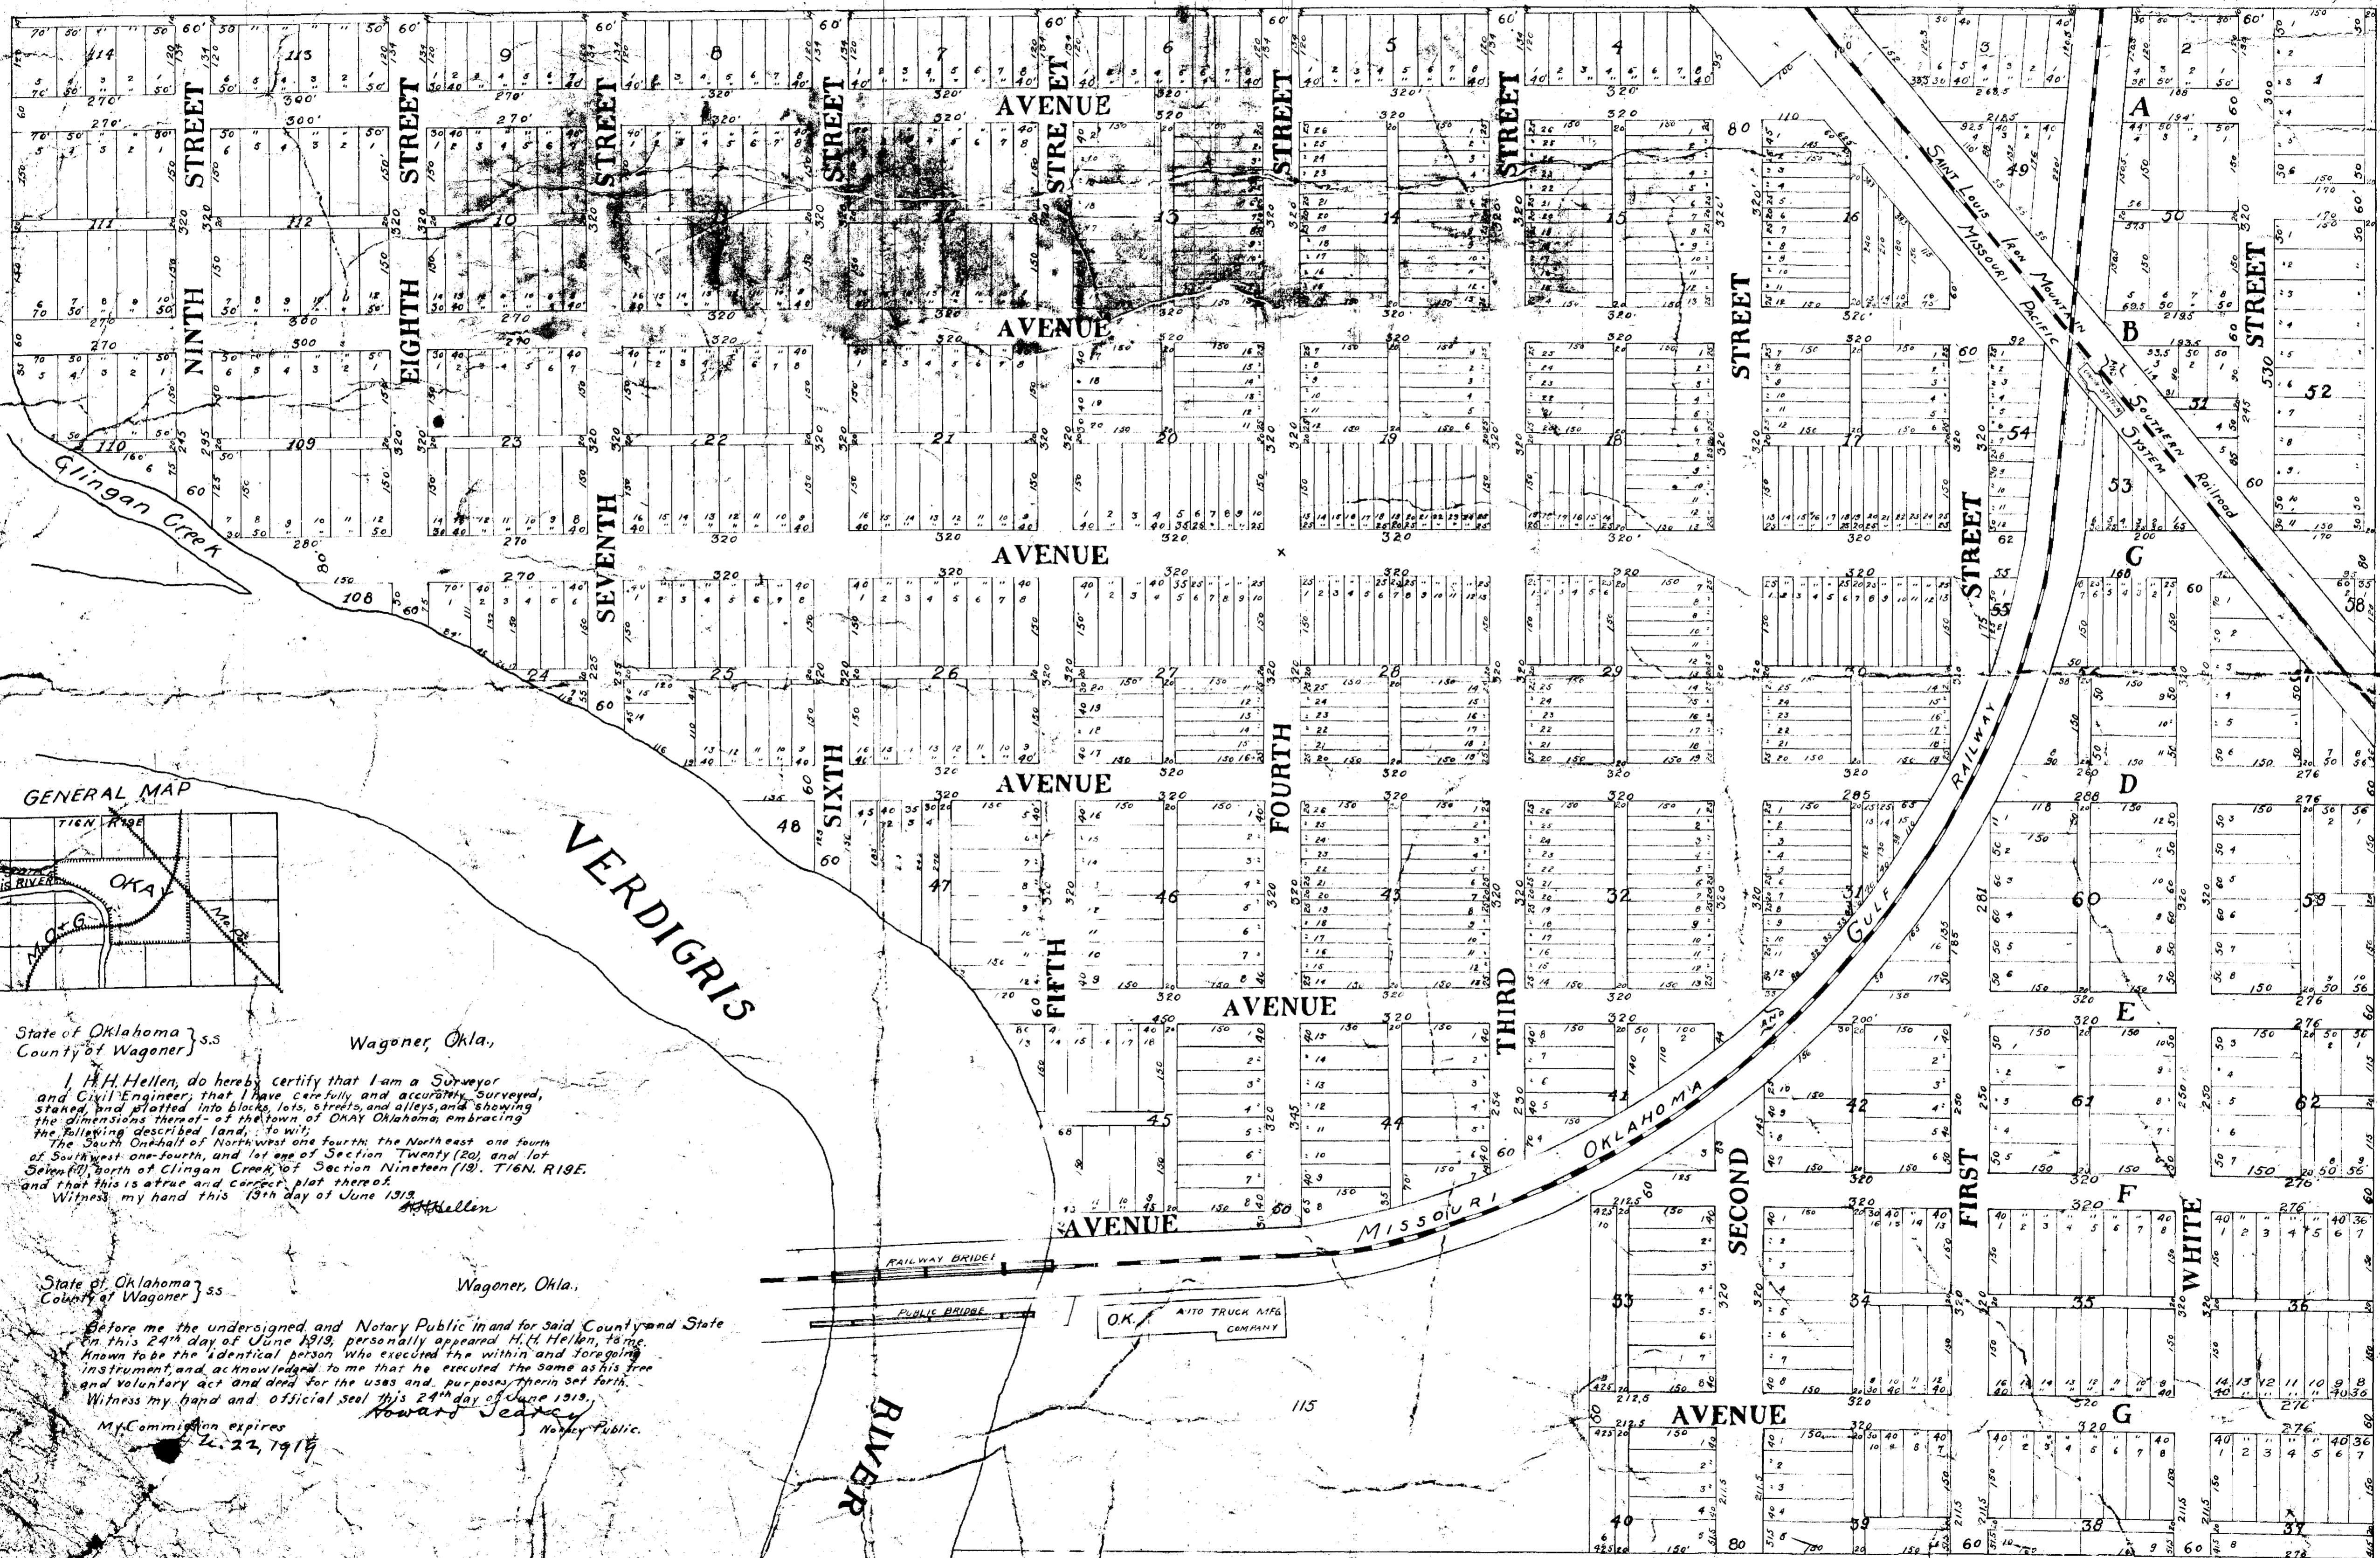

State of Oklahoma } ss
 County of Wagoner }

I, H. H. Hellen, do hereby certify that I am a Surveyor and Civil Engineer, that I have carefully and accurately surveyed, staked and plotted into blocks, lots, streets, and alleys, and showing the dimensions thereof, of the town of OKAY, Oklahoma, embracing the following described land, to wit:
 The South One-half of Northwest one-fourth, the Northeast one-fourth of Southwest one-fourth, and lot one of Section Twenty (20), and lot Seven (7), both of Clingan Creek, lot Section Nineteen (19), T16N, R19E, and that this is a true and correct plat thereof.
 Witness my hand this 13th day of June 1919.
 H. H. Hellen

State of Oklahoma } ss
 County of Wagoner }

Before me the undersigned, Notary Public in and for said County and State on this 24th day of June 1919, personally appeared H. H. Hellen, to me known to be the identical person who executed the within and foregoing instrument, and acknowledged to me that he executed the same as his free and voluntary act and deed for the uses and purposes therein set forth.
 Witness my hand and official seal this 24th day of June 1919.
 My Commission expires June 22, 1919
 Howard Sealey Notary Public.