
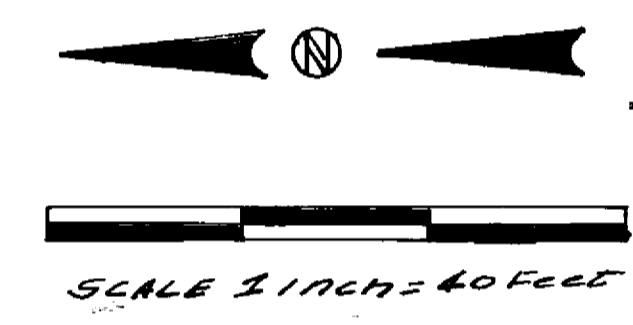
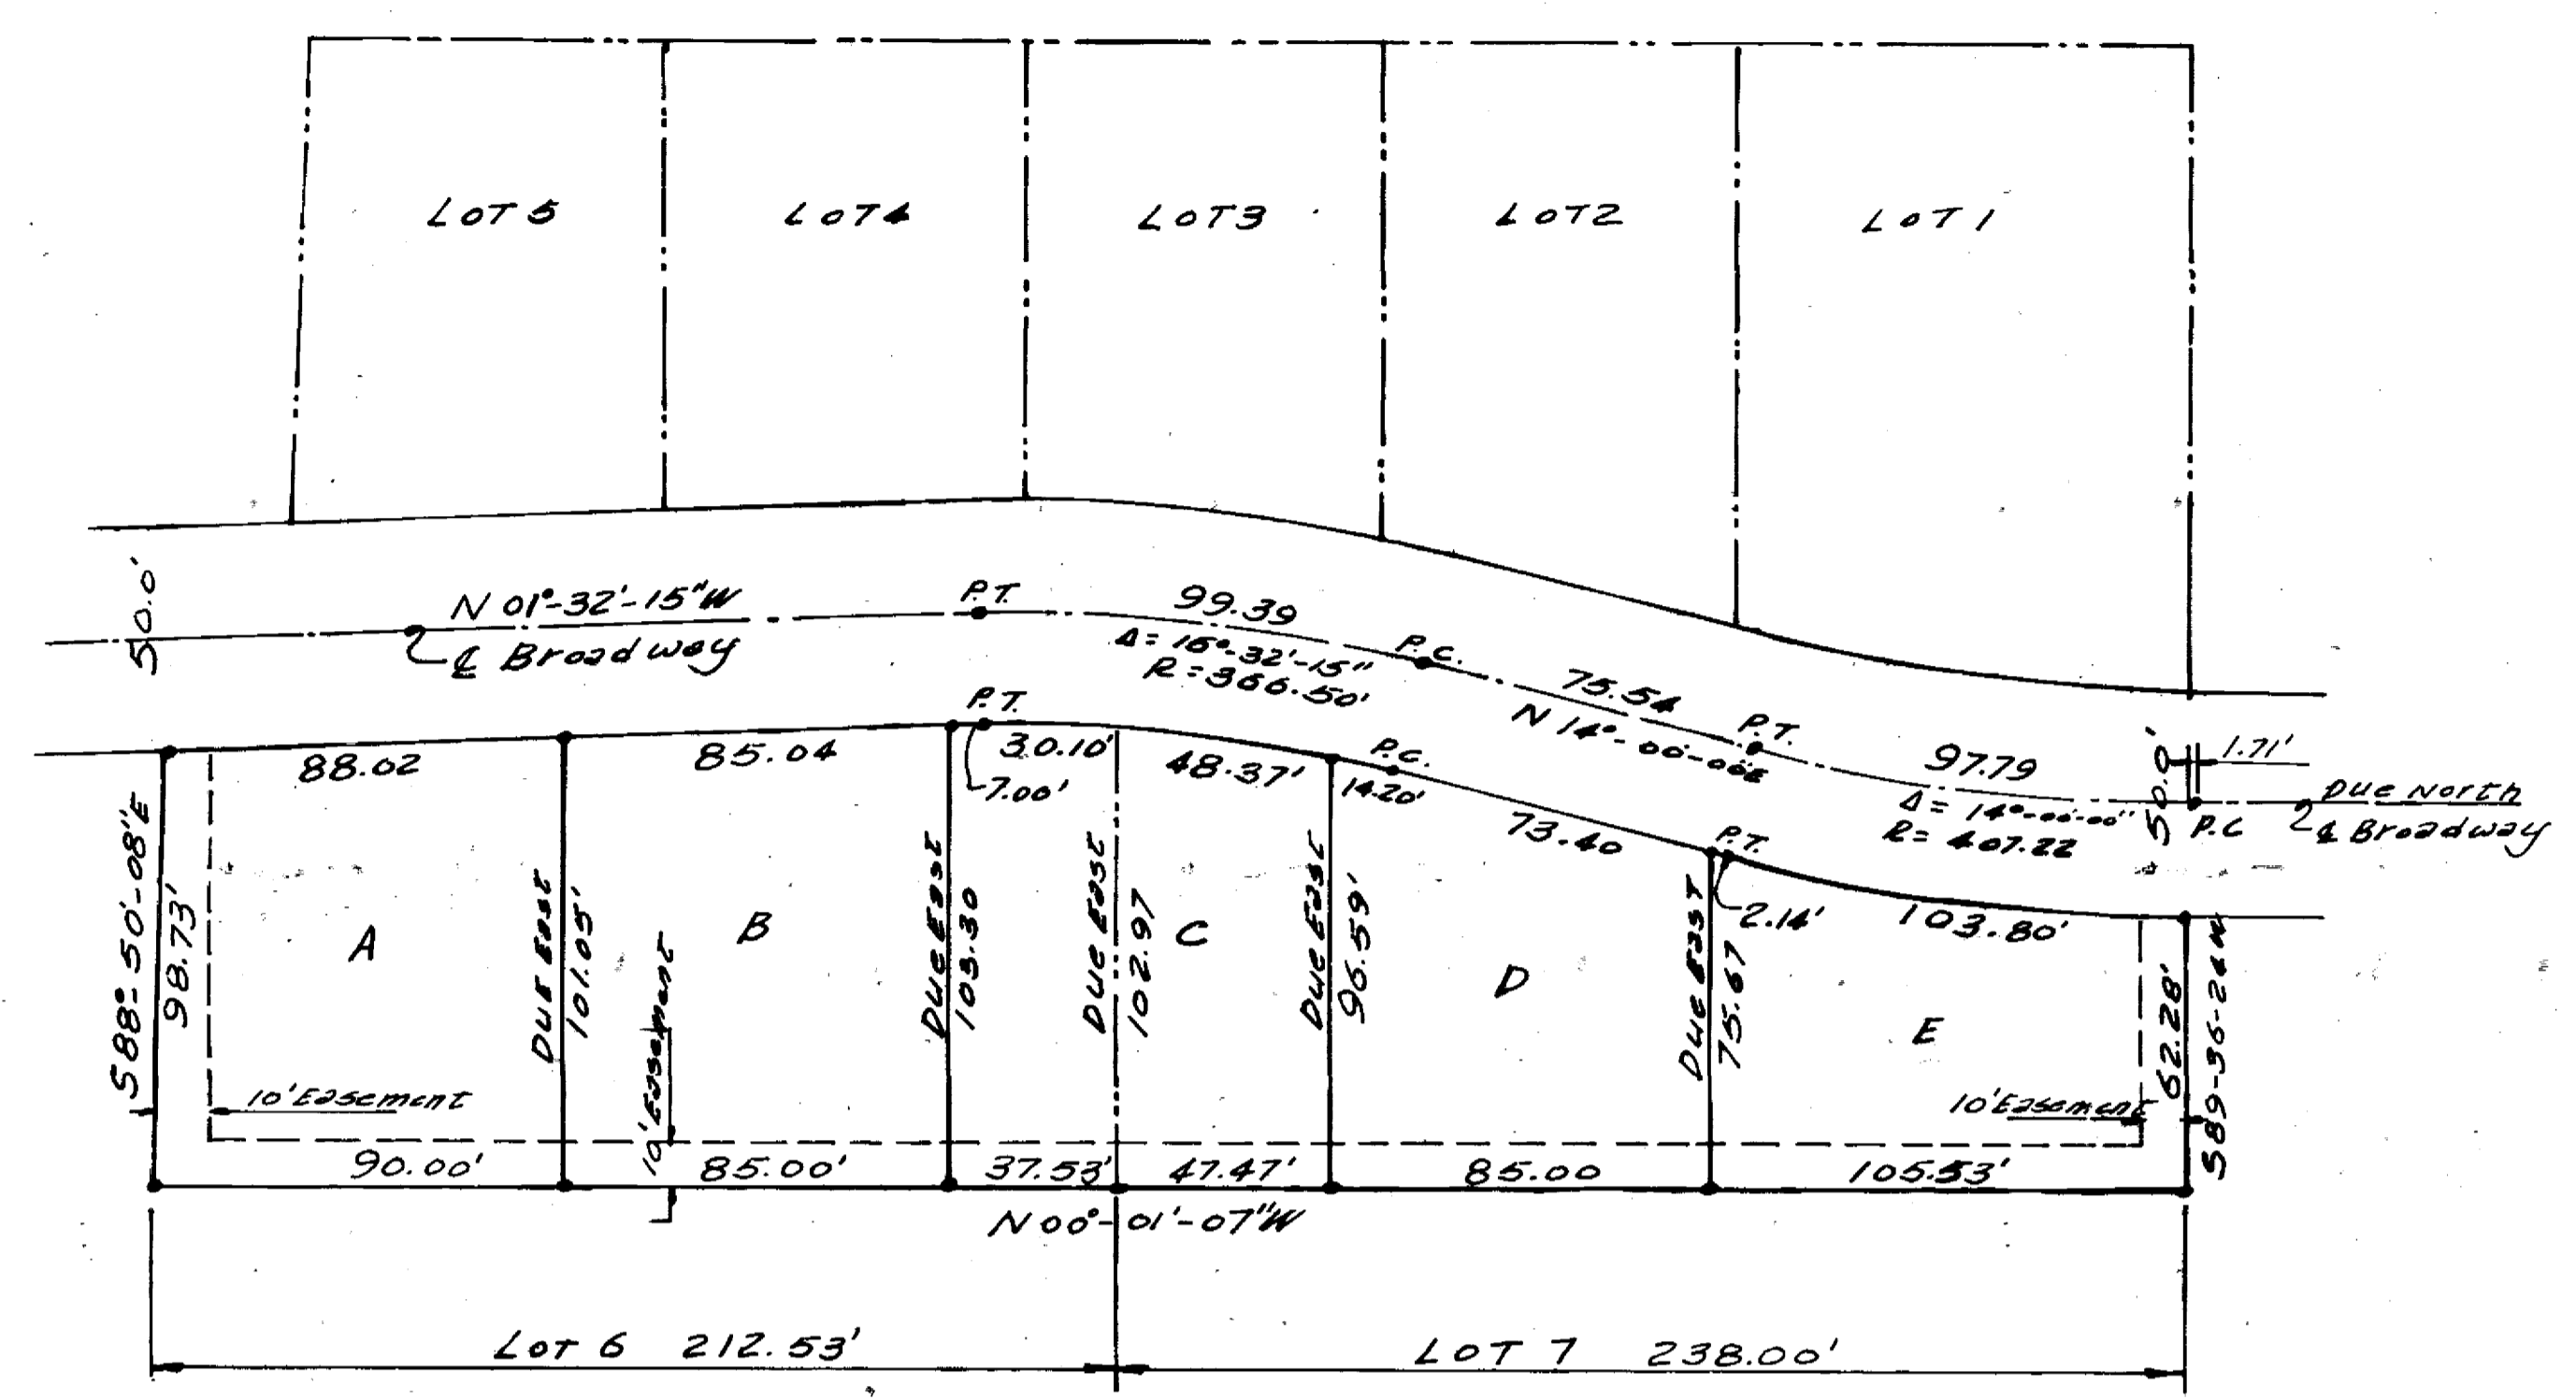


Plot Cabinet 3-247A  
 L.C. 14 11 8 52

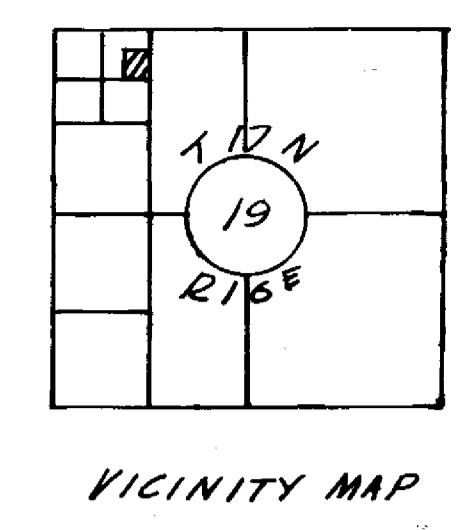

LOT SPLIT of LOTS 6 and 7  
 REYNOLDS ADDITION II  
 TO THE CITY OF COWETA INTO  
 LOTS A, B, C, D and E

I, HARRY TRACY MAYOR of the CITY OF COWETA, OKLAHOMA do hereby certify that the said City approved the Lot Split of Lots 6 and 7 of Reynolds Addition II to the City of Coweta into 5 Lots as shown hereon, on this 13<sup>th</sup> day of December, 1983

Harry Tracy  
 Mayor of COWETA

REYNOLDS DEVELOPEMENT CORPORATION the Owner of Lots 6 and 7 REYNOLDS ADDITION II to the CITY OF COWETA, OKLAHOMA, Split Lots 6 and 7 into five (5) LOTS A, B, C, D and E, as shown hereon, on this 13 day of December, 1983

[Signature]  
 PRESIDENT  
 REYNOLDS DEVELOPEMENT CORP.

SURVEYED BY CHARLES TRANSUE - OKLAHOMA LAND SURVEYOR - L.S. 916

STATE OF OKLAHOMA  
 COUNTY OF WAGONER ) ss

Before me, the undersigned, a Notary Public, in and for the STATE of OKLAHOMA, on this 13 day of December, 1983 personally appeared H. E. REYNOLDS to me known to be the identical person who signed as President thereof to the within and foregoing instrument and acknowledged to me that he executed the same as his freewill and voluntary act and deed for the uses and purposes therein set forth.

Witness my hand and seal this 13 day of December, 1983

My Commission expires July 7, 1984 [Signature]  
 Notary Public

1983  
[Signature]  
 1983  
 [Notary Seal]  
 OCTOBER 10, 1983