
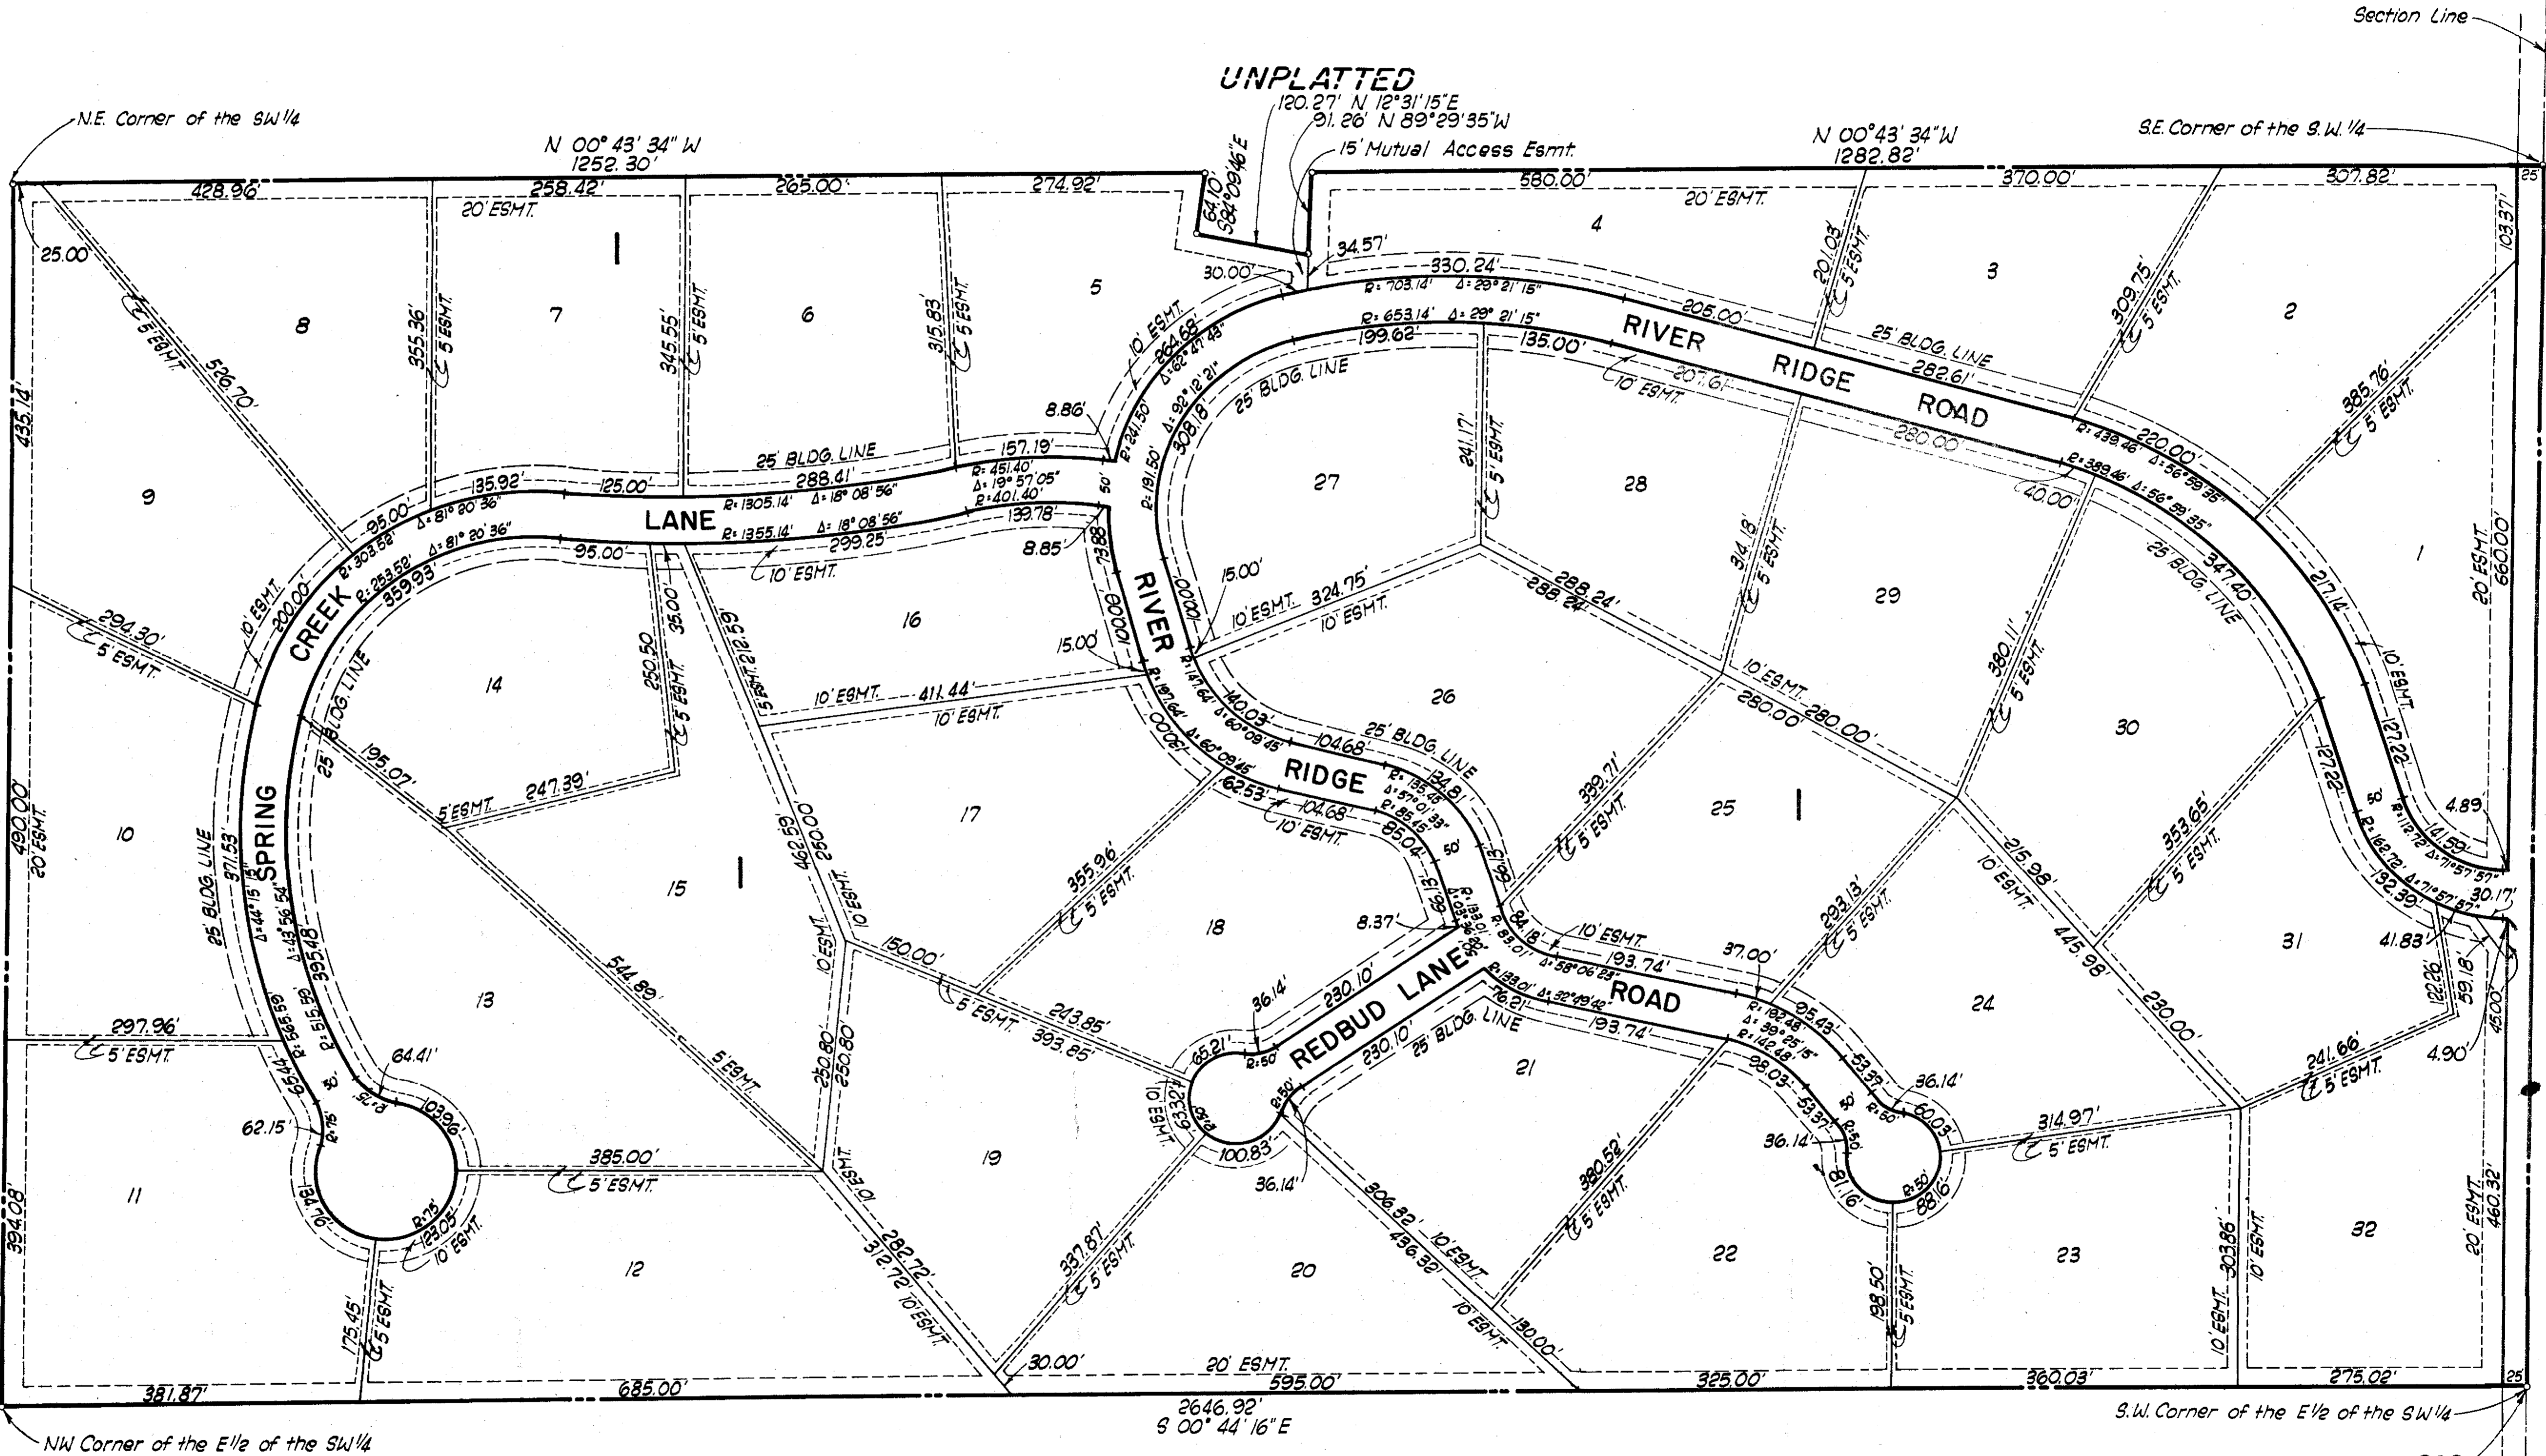
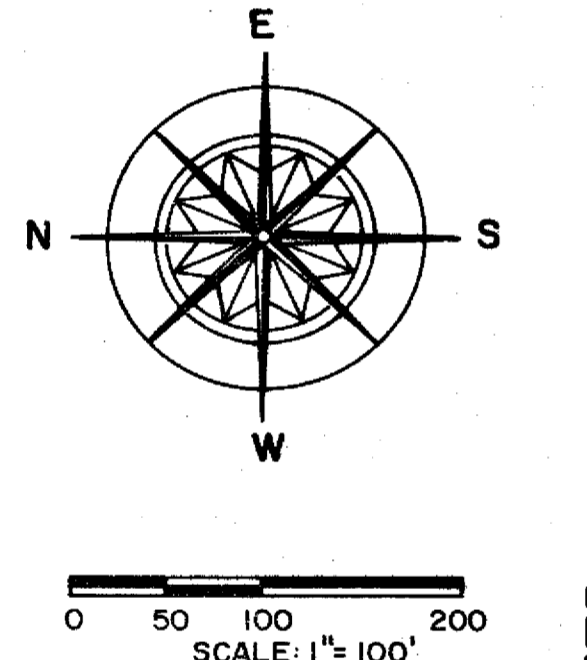


RIVER RIDGE

A SUBDIVISION OF THE E 1/2 OF THE SW 1/4 OF SECTION 7, T-17-N, R-15-E, WAGONER COUNTY, OKLAHOMA

STATE OF OKLAHOMA
COUNTY OF WAGONER
Filed for Record in this Office of the
COUNTY CLERK AND BY-RECORDED
See Book 7 Page 33
AUG 17 1977
AT 1:00 P.M.
JACK C. JONES, County Clerk
and _____ Deput. Clerk

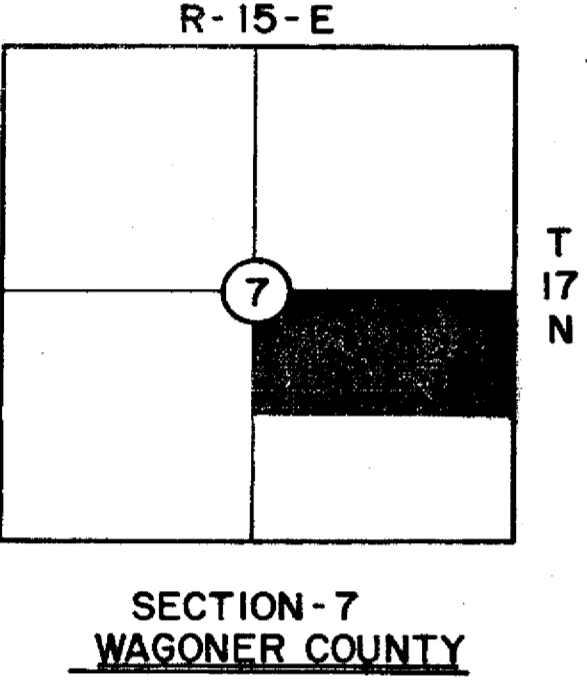

OWNER
TIMBERCREST VENTURES '77'
5550 SOUTH LEWIS
TULSA, OKLAHOMA
1-918-749-7907

DEVELOPER
TIMBERCREST DEVELOPMENT CO.
5550 SOUTH LEWIS
TULSA, OKLAHOMA
1-918-749-7907

ENGINEERS
FINLEY ENGINEERING COMPANY
2300 EAST 14TH STREET
TULSA, OKLAHOMA
1-918-939-0075

Restrictive Covenants next Page