



FINAL PLAT
CERTIFICATE OF APPROVAL
I hereby certify that this plat has been approved by the Wagoner County Planning Commission on: August 2, 2007
[Signature]
Wagoner County - State of Oklahoma

ENGINEER/SURVEYOR:
HOWARD CONSULTING
9920 W. 128th ST. SO.
OKTAHA, OKLAHOMA 74450
918-686-0564
C.A. NO: 3545
EXP. DATE: 6/30/09


OWNERS:
STORYBOOK HOMES, INC.
and SNOW HOMES, INC.
and BRENT AND DEBORAH SNOW
21284 E. 61ST ST. SO.
BROKEN ARROW, OK. 74014
PHONE: 918-355-6955
FAX: 918-355-5121
CONTACT: GERALD SNOW

FINAL PLAT AMENDED REDHAWK FARMS

A RESUBDIVISION OF REDHAWK FARMS,
AN ADDITION IN WAGONER COUNTY, OKLAHOMA
A SUBDIVISION IN THE E 1/2 OF THE SE 1/4 OF
SECTION 27, T-18-N, R-15-E OF THE I.B.# M.

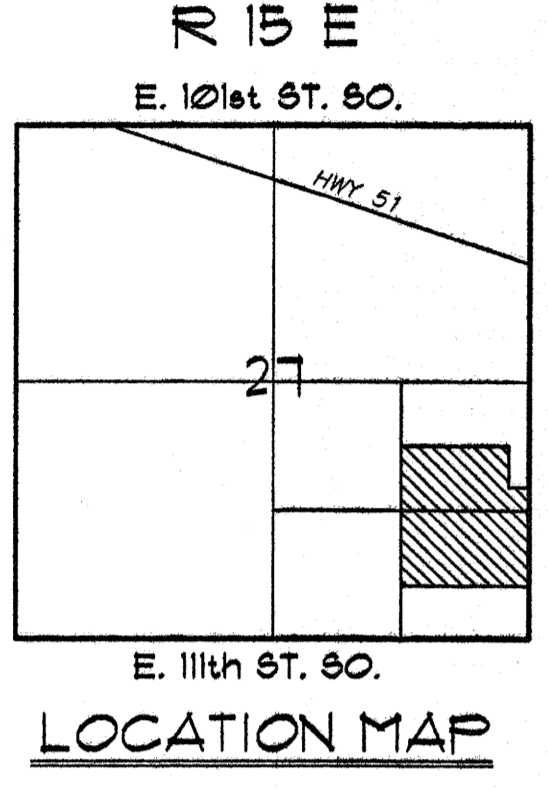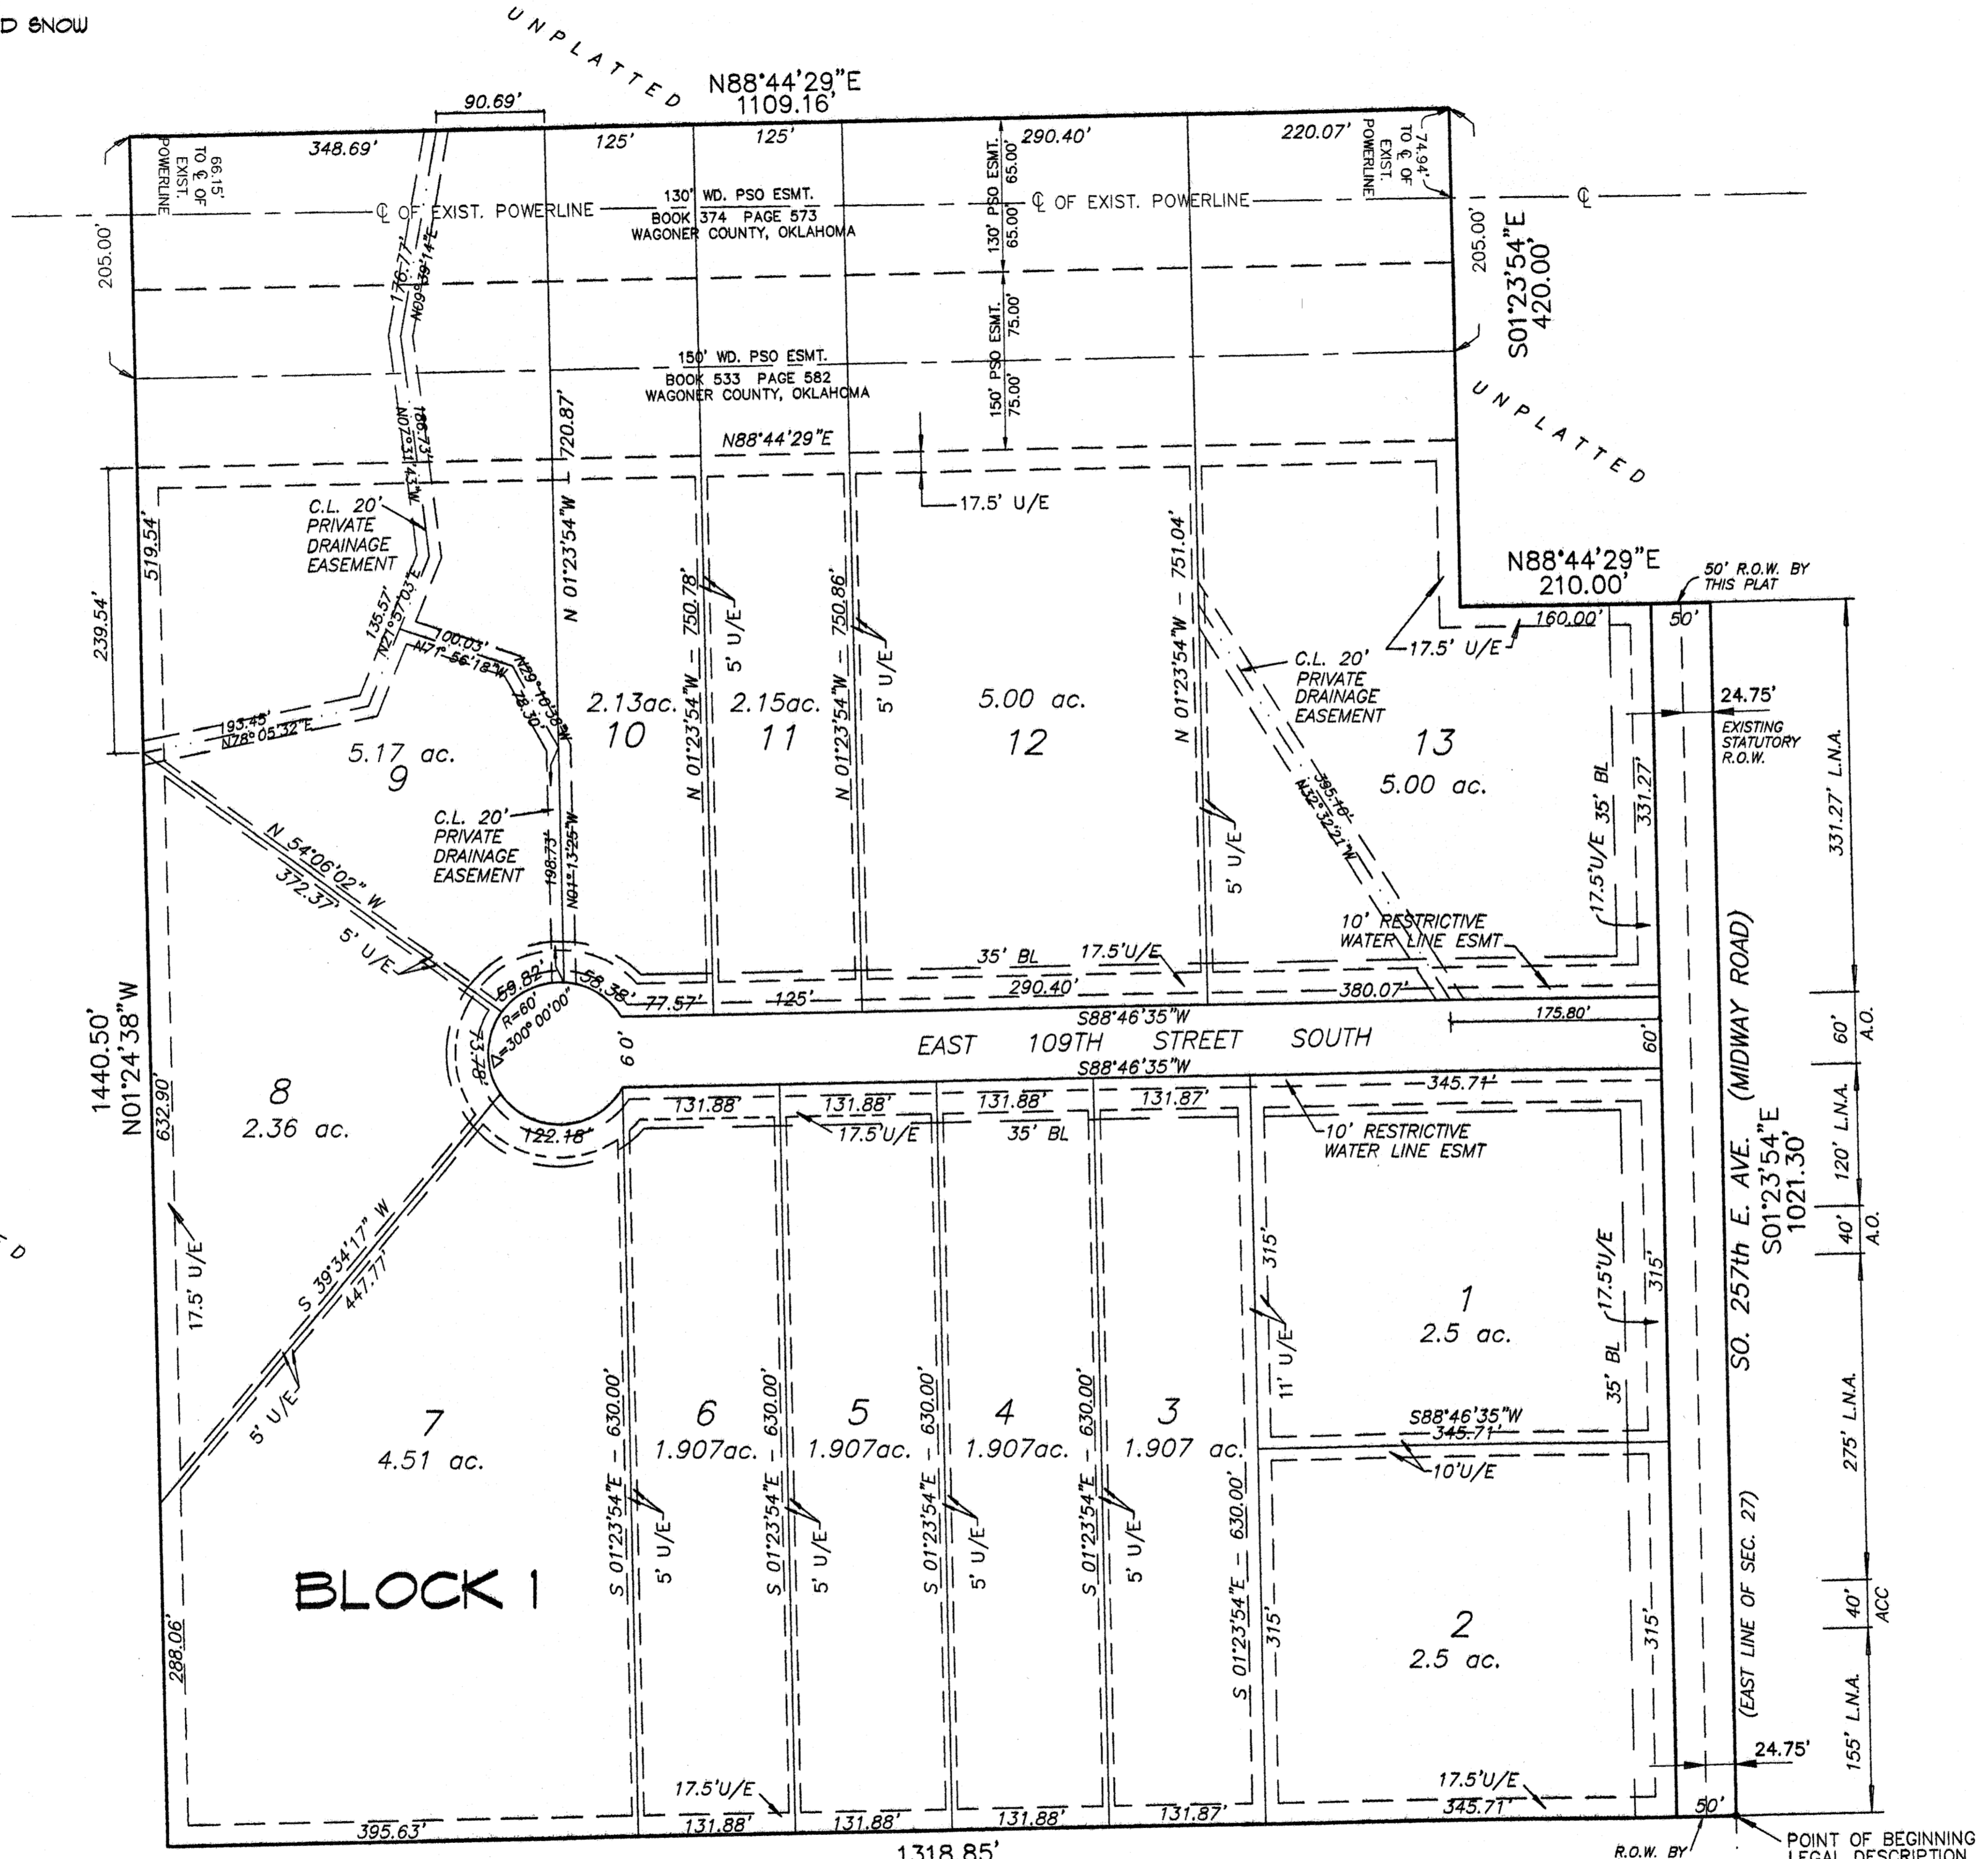

SUBDIVISION CONTAINS
13 LOTS
41.58 ACRES
April 5, 2007
C:\SNOW\REDHAWK.PLDWG

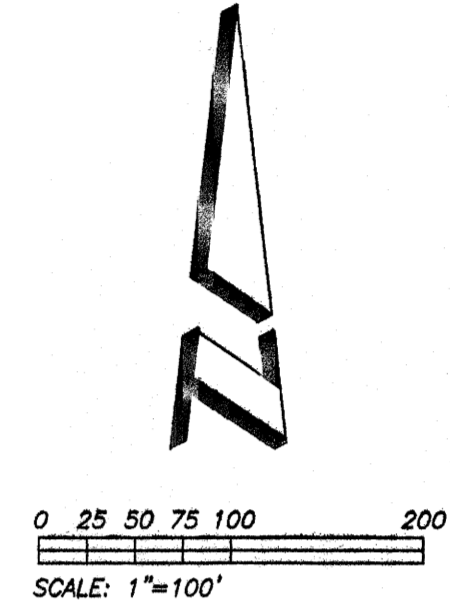

LEGEND

BL.	BUILDING LINE
C.L.	CENTER LINE
U/E	UTILITY EASEMENT
A.O.	ACCESS OPENING
L.N.A.	LIMITS OF NO ACCESS
R.O.W.	DEDICATED ROAD RIGHT-OF-WAY

DEPARTMENT OF ENVIRONMENTAL QUALITY CERTIFICATE
APPROVED
The Tulsa Office of the Department of Environmental Quality has approved this plat of "Amended Redhawk Farms", for the use of Public water systems and On-site sewer systems on the day of August, 2007.
[Signature]
Environmental Program Specialist
Department of Environmental Quality

PLANNING COMMISSION
[Signature] Chairman/Secretary of the Wagoner County Planning Commission, Wagoner County, State of Oklahoma, hereby certify that the said commission duly approved that plat of "Redhawk Farms" on the 2nd day of August, 2007.
[Signature] Chairman/Secretary Clerk

STATE OF OKLAHOMA }
COUNTY OF Wagoner } SS
I, Gerrit A. Maschino, do hereby certify that I am the duly elected, qualified and acting County Treasurer of Wagoner County, State of Oklahoma. That the tax records of said county show all taxes are paid for the year and prior years on the land shown on the plat of "Amended Redhawk Farms", in Wagoner County, Oklahoma; that the required statutory security has been deposited in the office of the County Treasurer, guaranteeing payment of the current year's taxes.
Dated the 2 day of August, 2007
[Signature]
Wagoner County Treasurer Deputy




ACCEPTANCE OF DEDICATION OF BOARD OF COMMISSIONERS

Be it resolved by the Board of Commissioners of Wagoner County, Oklahoma, that the dedication shown on the attached Plat is hereby accepted on the attached Plat is hereby accepted
Adopted by the Board of Commissioners of Wagoner County, Oklahoma, this 2 day of August, 2007.

Attest:
[Signature]
County Clerk County Commission

STATE OF OKLAHOMA }
COUNTY OF Wagoner } SS
I, Carolyn Kusler, Wagoner County Clerk, in and for the County and State of Oklahoma above named, do hereby certify that the foregoing is a true and correct copy of a like instrument now on file in my office.
Dated the 2 day of August, 2007
[Signature]
Carolyn Kusler, Wagoner County Clerk
Deputy

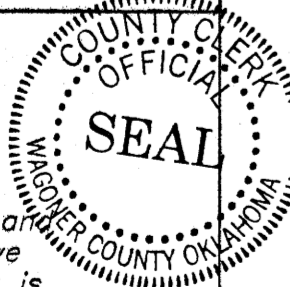

THE BASIS OF BEARINGS FOR THE SURVEY SHOWN THEREON IS THE EAST LINE OF SAID SECTION 27, N0123'54"E

This plat meets the Oklahoma minimum standards for the practice of Land Surveying as adopted by the Oklahoma State Board of Registration for Professional Engineers and Surveyors.

AMENDED REDHAWK FARMS
April 5, 2007
SHEET 1 OF 2