


ROADS WILL BE  
MAINTAINED BY  
WAGONER COUNTY



2240 South 283rd East Avenue  
Broken Arrow, Oklahoma 74014 FAX (918) 266-9862

MEMBER  
ACSM  
OSIS

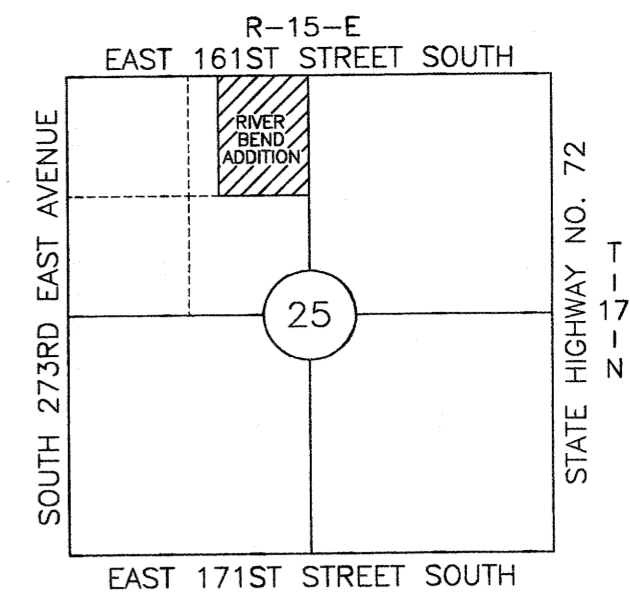

# RIVER BEND SOUTH


A SUBDIVISION OF THE EAST-HALF (E/2) OF THE NORTHEAST QUARTER (NE/4)  
OF THE NORTHWEST QUARTER (NW/4) AND THE EAST-HALF (E/2) OF THE WEST-HALF (W/2)  
OF THE NORTHEAST QUARTER (NE/4) OF THE NORTHWEST QUARTER (NW/4) OF SECTION TWENTY-FIVE (25),  
TOWNSHIP SEVENTEEN (17) NORTH, RANGE FIFTEEN (15) EAST OF THE INDIAN BASE AND MERIDIAN,  
WAGONER COUNTY, STATE OF OKLAHOMA.

24 LOTS MINIMUM SIZE 1.01 ACRES


ENGINEER: GEORGE E. DAY, JR.  
OWNER: RIVER BEND SOUTH, L.L.C.

XXXXXX = STREET ADDRESS


SET CAPPED 3/8" IRON PIN  
AT ALL CORNERS

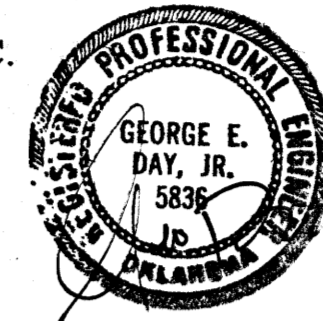

NORTHEAST CORNER  
NW/4, SECTION 25,  
T-17-N, R-15-E  
(FOUND 3/4" IRON PIN)

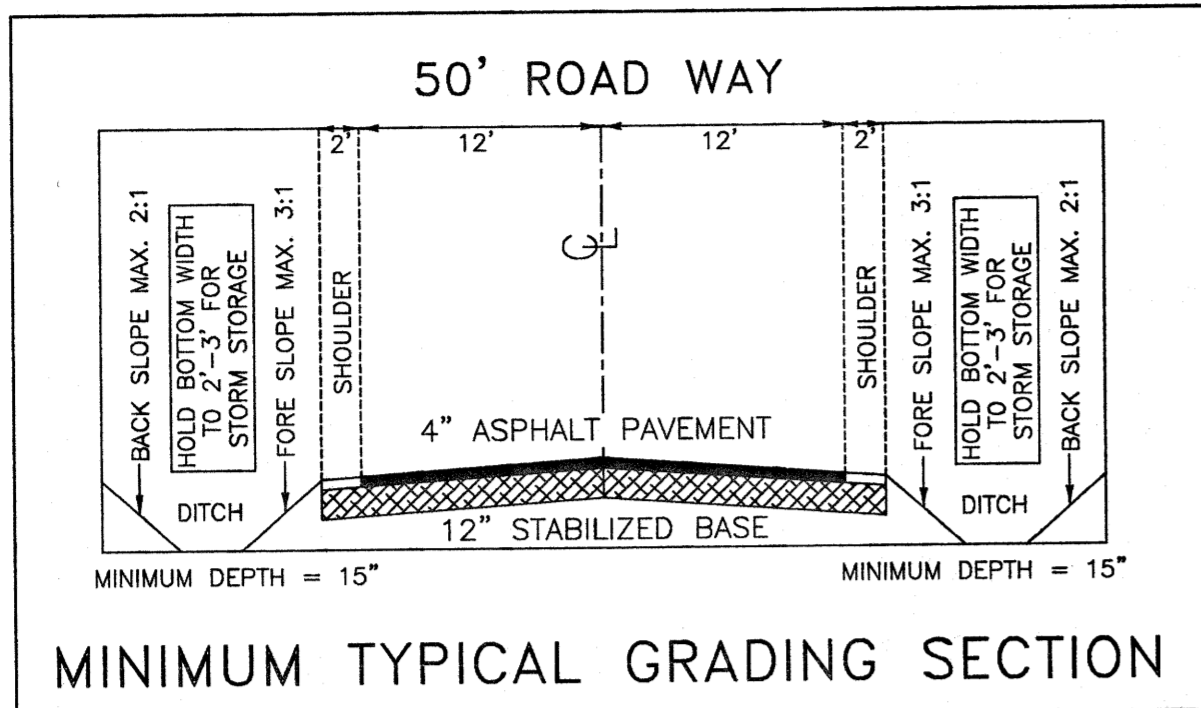

SET 'MAG' NAIL  
W/WASHER

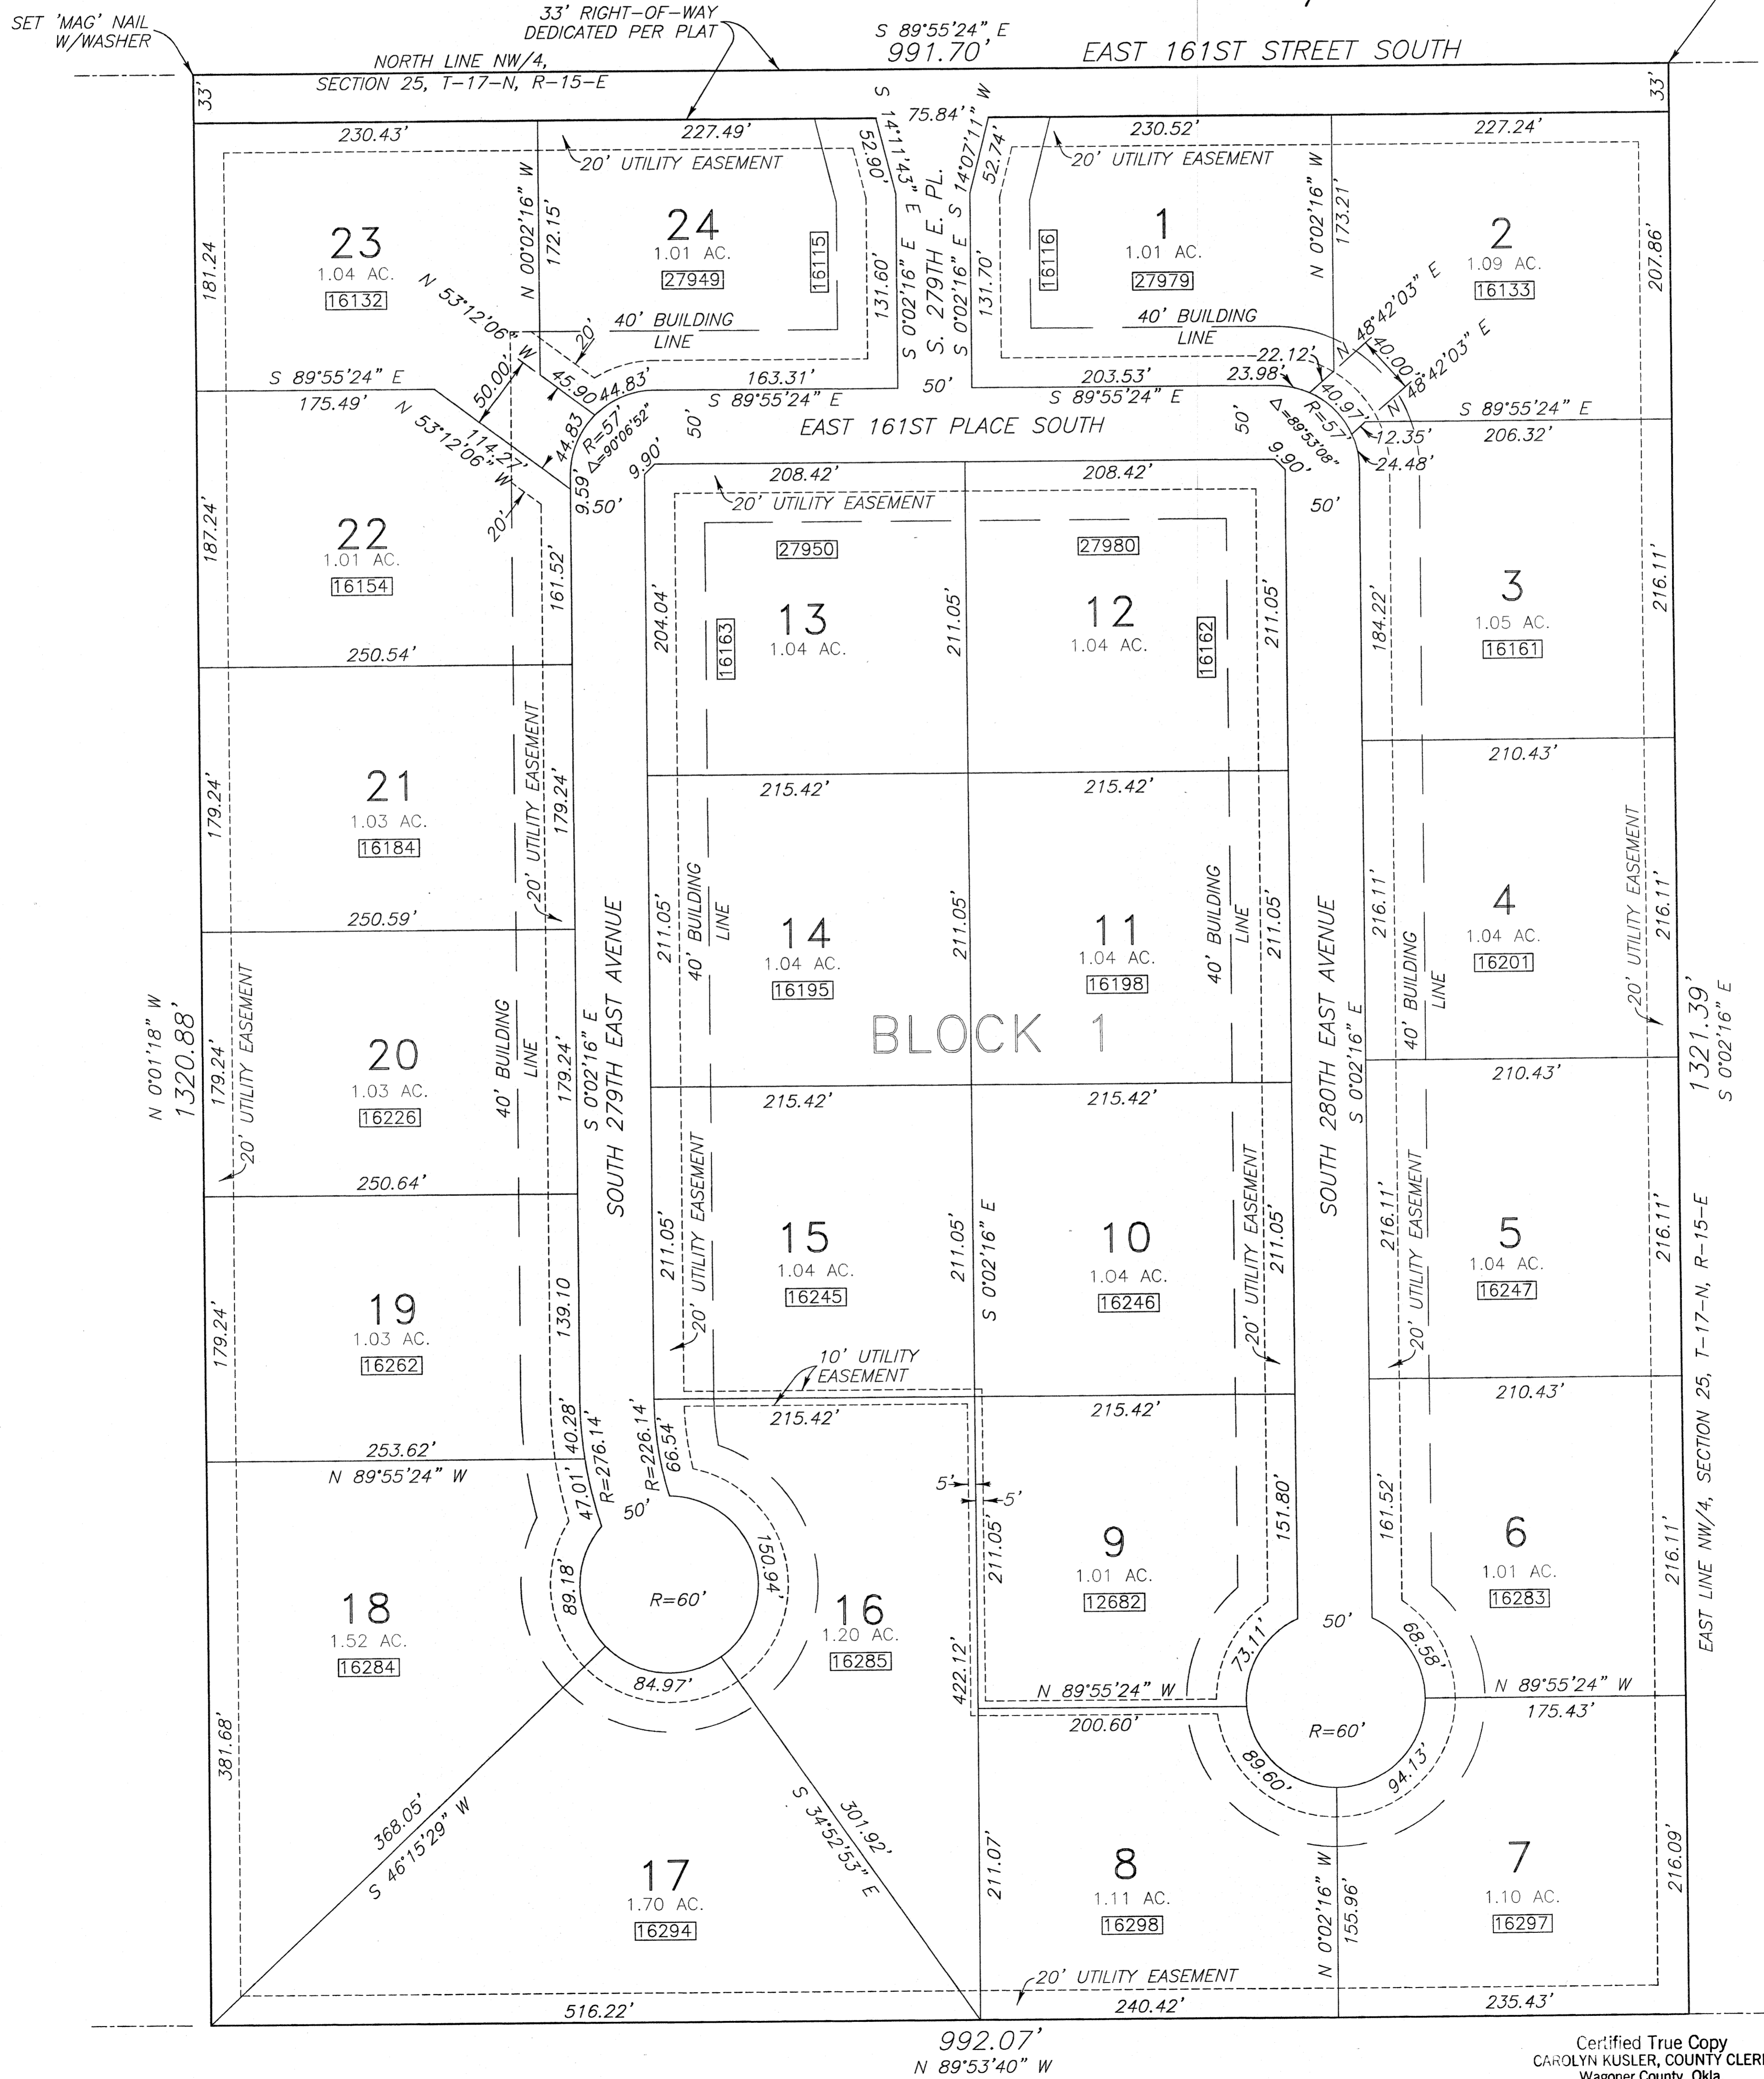

Certified True Copy  
CAROLYN KUSLER, COUNTY CLERK  
Wagoner County, Okla.  
By: *Ryan Roberts*  
DEPUTY