

APR 24 1980

JACK L. JONES, County Clerk
By: *[Signature]* Deputy

- NOTES FOR POTABLE WATER MAINS**
1. ALL P.V.C. IS 1220, A.S.T.M. 2241 FOR POTABLE WATER SERVICE. N.S.P. APPROVED.
 2. EXCAVATOR IS TO CHECK WITH LOCAL AUTHORITIES AND COMPANIES FOR ALL BURIED WIRES AND PIPES BEFORE BEGINNING EXCAVATION. DAMAGE TO SAME IS EXCAVATORS RESPONSIBILITY AND LIABILITY.
 3. ALL MATERIALS, METHODS, EQUIPMENT AND WORKMANSHIP MUST MEET THE REQUIREMENTS OF THE OKLAHOMA STATE DEPARTMENT OF HEALTH AND GREEN COUNTRY UTILITY COMPANY OF WAGONER COUNTY. BEFORE BEGINNING CONSTRUCTION, CONTACT MR. GENE SPRADLING FOR INSTRUCTIONS. 1-918-663-0211.
 4. AIR BLEEDS ARE REQUIRED WHERE REVERSE GRADES ARE ENCOUNTERED. CONCRETE BLOCKING IS REQUIRED PER THE STANDARDS OF THE WATER DISTRICT.
 5. MINIMUM DEPTH OF COVER 30" OVER TOP OF PIPE.

STATE OF OKLAHOMA
COUNTY OF WAGONER
FILED FOR RECORD IN THE OFFICE OF THE
COUNTY CLERK AND REGISTERED
APR 24 1980
AT 11:15 O'CLOCK
JACK L. JONES, County Clerk
By: *[Signature]* Deputy

SUN CITY I

A SUBDIVISION OF A PART OF THE S/2 OF THE SW/4
OF SECTION 29, T-19-N, R-15-E, WAGONER COUNTY,
OKLAHOMA.

ADDITIONAL DEED OF DEDICATION

Except to dwellings on lots which may be served from overhead electric service lines, underground service cables to all dwellings which may be located on all lots in said Addition may be run from the nearest service pedestal or transformer to the point of usage determined by the location and construction of such dwelling as may be located upon each said lot; provided that upon the installation of such a service cable to a particular dwelling, the supplier of electric service shall thereafter be deemed to have a definitive, permanent, effective and exclusive right-of-way easement on said lot, covering a five-foot strip extending 2.5 feet on each side of such service cable, extending from the service pedestal or transformer to the service entrance on said dwelling.

LEGAL DESCRIPTION: A TRACT OF LAND LOCATED IN THE S/2 OF THE SW/4 OF SECTION 29, T-19-N, R-15-E, WAGONER COUNTY, OKLAHOMA, MORE PARTICULARLY DESCRIBED AS FOLLOWS TO WIT: BEGINNING AT THE SOUTH 1/4 CORNER OF SAID SECTION; THENCE N 20° 51' 42" W ALONG THE SOUTH BOUNDARY LINE OF SAID SECTION A DISTANCE OF 1624.71 FEET TO THE SW CORNER OF THE E/2 OF THE SW/4 OF THE SW/4 OF THE SW/4; THENCE S 89° 51' 09" E A DISTANCE OF 1654.09 FEET TO THE NE CORNER OF THE SW/4 OF THE SW/4 OF THE SW/4; THENCE S 89° 51' 09" E A DISTANCE OF 1654.09 FEET TO THE NE CORNER OF THE SE/4 OF THE SW/4 OF THE SW/4; THENCE S 00° 07' 17" E ALONG THE 1/4 SECTION LINE A DISTANCE OF 1323.76 FEET TO THE POINT OF BEGINNING, CONTAINING 50.22 ACRES, MORE OR LESS.

DEED OF DEDICATION
(Covenants and restrictions are recorded by separate instrument)

The owners hereby dedicate for public use all the streets as shown on the accompanying plat, and do hereby guarantee clear title to all the land so dedicated.

The undersigned owners further dedicate to the public for use forever, easements and right-of-ways as shown on and designated on the accompanying plat for the several purposes of constructing, maintaining, operating, repairing, removing and replacing any and all public utilities, including storm and sanitary sewers, telephone lines, electric power lines and transformers, gas lines and water lines, poles, wires, conduits, pipes, valves, meters, and any other appurtenances thereto with the right of ingress and egress upon said easements and right-of-ways for the uses and purposes of aforesaid, together with similar rights in any and all of the streets and alleys shown on said plat.

The supplier of electric service, through its proper agents and employees, shall at all times have right of access to the easements shown on the accompanying plat, for the purposes of installing, maintaining, removing, or replacing any portion of the electrical facilities required for proper service.

IN WITNESS WHEREOF, THE SUNRISE RIDGE CORPORATION, being the owner of the SUN CITY I, subdivision, which platted herewith, hereby approve the foregoing Deed of Dedication, Conditions, Restrictions and plat this 21st day of APRIL, 1980. SUNRISE RIDGE CORPORATION

George W. Underwood President
James L. Jeffries Secretary

STATE OF OKLAHOMA, COUNTY OF WAGONER, ss.

Before me, the undersigned Notary Public within and for said County and State, on this 21st day of APRIL, 1980, personally appeared *George W. Underwood* to me known to be the identical person who subscribed the name of the maker thereof to the foregoing instrument as its President and acknowledged to me that he executed the same as his free and voluntary act and deed of said Corporation, for the uses and purposes therein set forth.

WITNESS my hand and Official Seal the day and year last above written.
My commission expires: 5-17-81

Justine L. Smith
Notary Public

SURVEYOR'S CERTIFICATE

I, *J. L. Jeffries* the undersigned, do hereby certify that I am by profession a Registered Land Surveyor in the State of Oklahoma, and that the plat herewith of SUN CITY I correctly represents a boundary survey made under my supervision on the 13th day of NOV., 1979.

CERTIFICATE OF COUNTY TREASURER

I, _____, County Treasurer of Wagoner County, Oklahoma do hereby certify that I have examined the records pertaining to ad valorem taxes on the tract described in the accompanying plat and find that all ad valorem taxes have been paid to and including _____.

Dated this _____ day of _____, 19____.

County Treasurer

HEALTH DEPARTMENT APPROVAL

I, *Oscar W. Sparks* Sanitarian for the Oklahoma State Department of Health, certify that this plat SUN CITY I is approved for construction of individual sewage disposal systems.

Date: 4-21-1980
Oscar W. Sparks R.P.S.
Sanitarian, Wagoner County Health Dept.

ACCEPTANCE OF DEDICATION BY CITY COUNCIL

Be it resolved by the Board of Councilmen of New Tulsa, Oklahoma, that the dedications shown on the attached plat of SUN CITY I, are hereby accepted.

Adopted by the Board of Councilmen of New Tulsa, Oklahoma, on this 15th day of APRIL, 1980.

Approved by the Chairman of the Board of Councilmen of New Tulsa, Oklahoma, this 15th day of APRIL, 1980.



Calvin L. Tinney
Chairman, New Tulsa City Council

Calvin L. Tinney
Secretary, City of New Tulsa

PLANNING COMMISSION APPROVAL

I, *Calvin L. Tinney*, Chairman of the City of New Tulsa Planning Commission, hereby certify that the said Commission duly approved the annexed map of SUN CITY I, on this 15th day of APRIL, 1980.

Calvin L. Tinney
Chairman

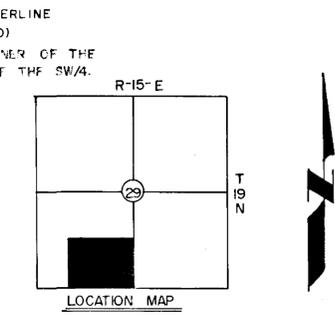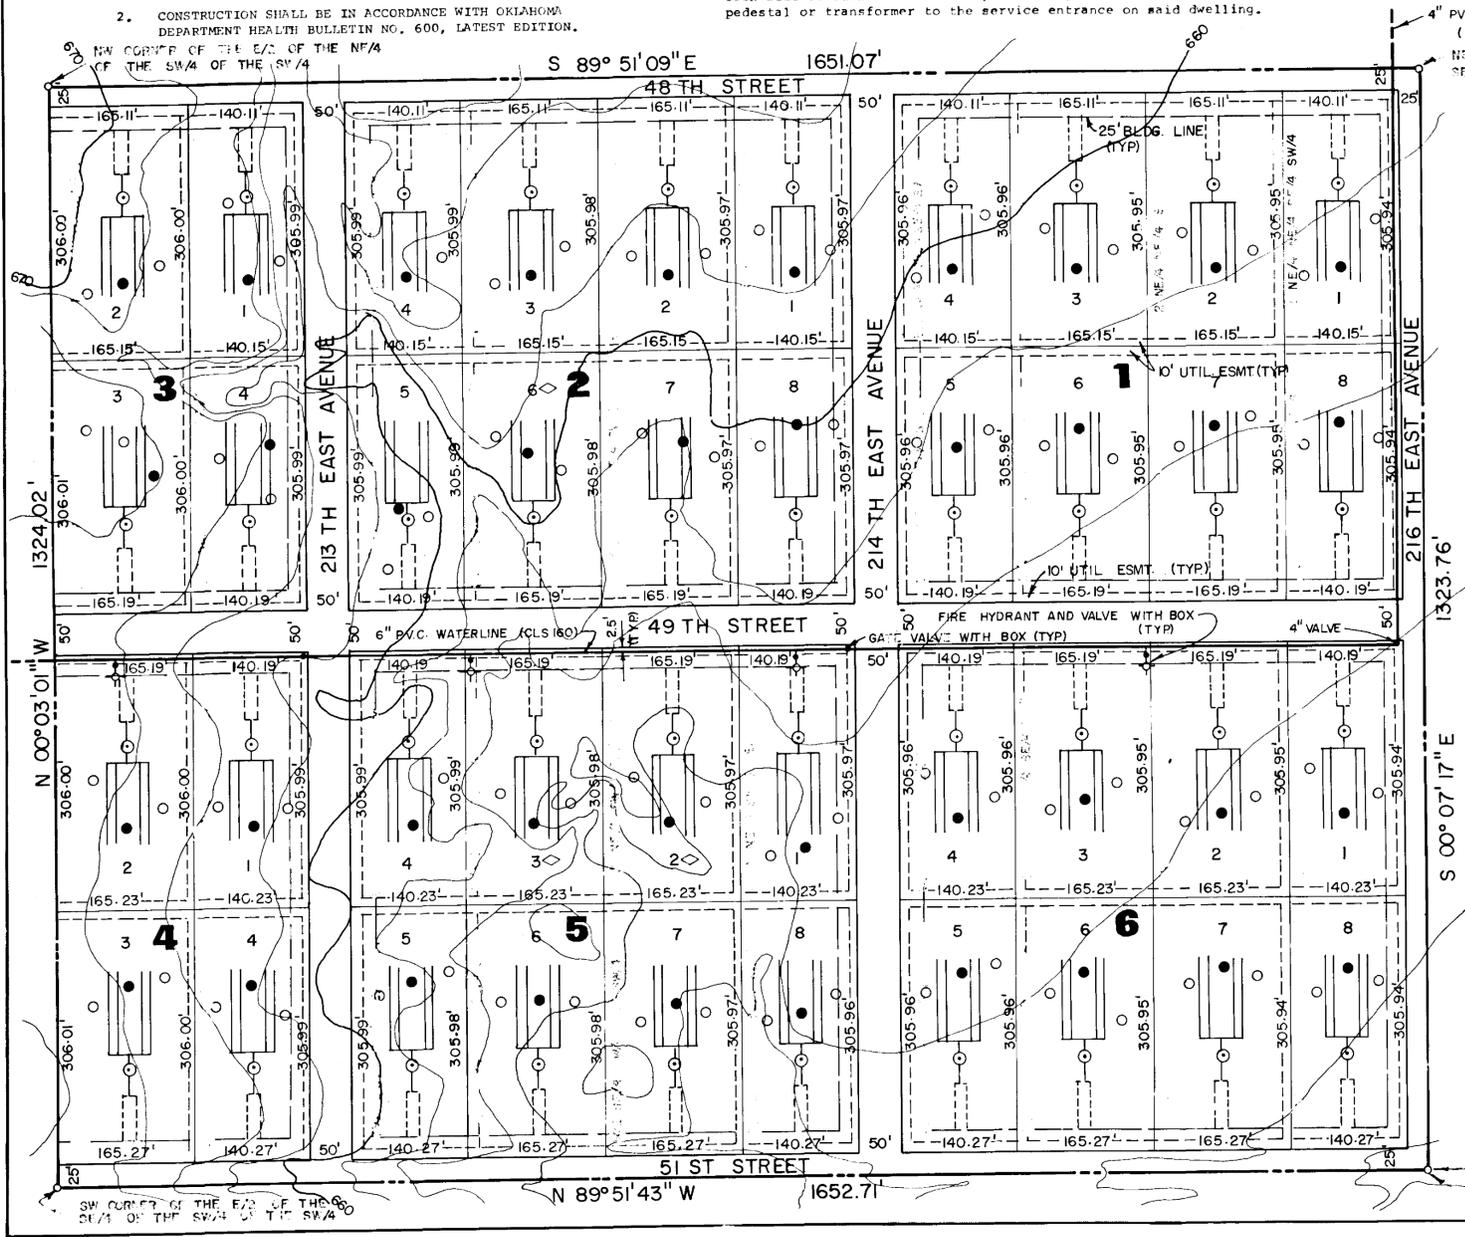

SCALE: 1" = 100'
0 50 100 200

OWNER-DEVELOPER:
SUNRISE RIDGE CORPORATION
6363 E. 31ST STREET
TULSA, OKLAHOMA

ENGINEERS:
FINLEY ENGINEERING CO.
2300 EAST 14TH STREET
TULSA, OKLAHOMA
1-918-939-0075

LEGEND

- MOBILE HOME: [Symbol]
- PERC TEST: [Symbol]
- CORE TEST: [Symbol]
- SEPTIC TANK: [Symbol]

I, the undersigned, the duly qualified and acting County Treasurer of Wagoner County, Wagoner, Oklahoma, hereby certify that according to the 1979 tax rolls the taxes on the above description are paid:
RUBY M. ROBERTS, County Treasurer

[Signature]
Deputy

4-21-80