


**SURVEYOR'S CERTIFICATE**  
 I, James E. Curry, the undersigned, a duly registered Professional Engineer in the State of Oklahoma, do hereby certify that I have supervised the accurate survey of a portion of the boundary line of Fort Gibson Reservoir shown on this plat of a portion of Sec. 22 T 16 N , R 19 E , in Wagoner County, Oklahoma.  
 Witness my hand and seal this 13<sup>th</sup> day of August 1962.  
 James E. Curry  
 Reg. Prof. Engineer No. 1872

Subscribed and sworn to before me this 13<sup>th</sup> day of August 1962.  
 My commission expires 19<sup>th</sup> day of July 1963.  
 Notary Public

Recorded in Book 3 Page 11  
 5211 Jack C. Jones  
 County Clerk

STATE OF OKLAHOMA  
 COUNTY OF WAGONER  
 Filed for Record in this Office of the COUNTY CLERK AND RECORDED  
 AUG 13 1962  
 AT 11 AM  
 JAMES C. JONES, County Clerk  
 Wagoner, Oklahoma

**PLAT OF PARTIAL BOUNDARY SURVEY SEC. 22 T16 N R19 E FORT GIBSON RESERVOIR GRAND RIVER WAGONER COUNTY, OKLAHOMA**  
 PREPARED BY CURRY ENGINEERING CO. ALBERQUERQUE - MUSKOGEE - OKLAHOMA CITY  
 FOR U.S. CORPS OF ENGINEERS  
 TULSA DISTRICT OFFICE  
 TULSA, OKLAHOMA

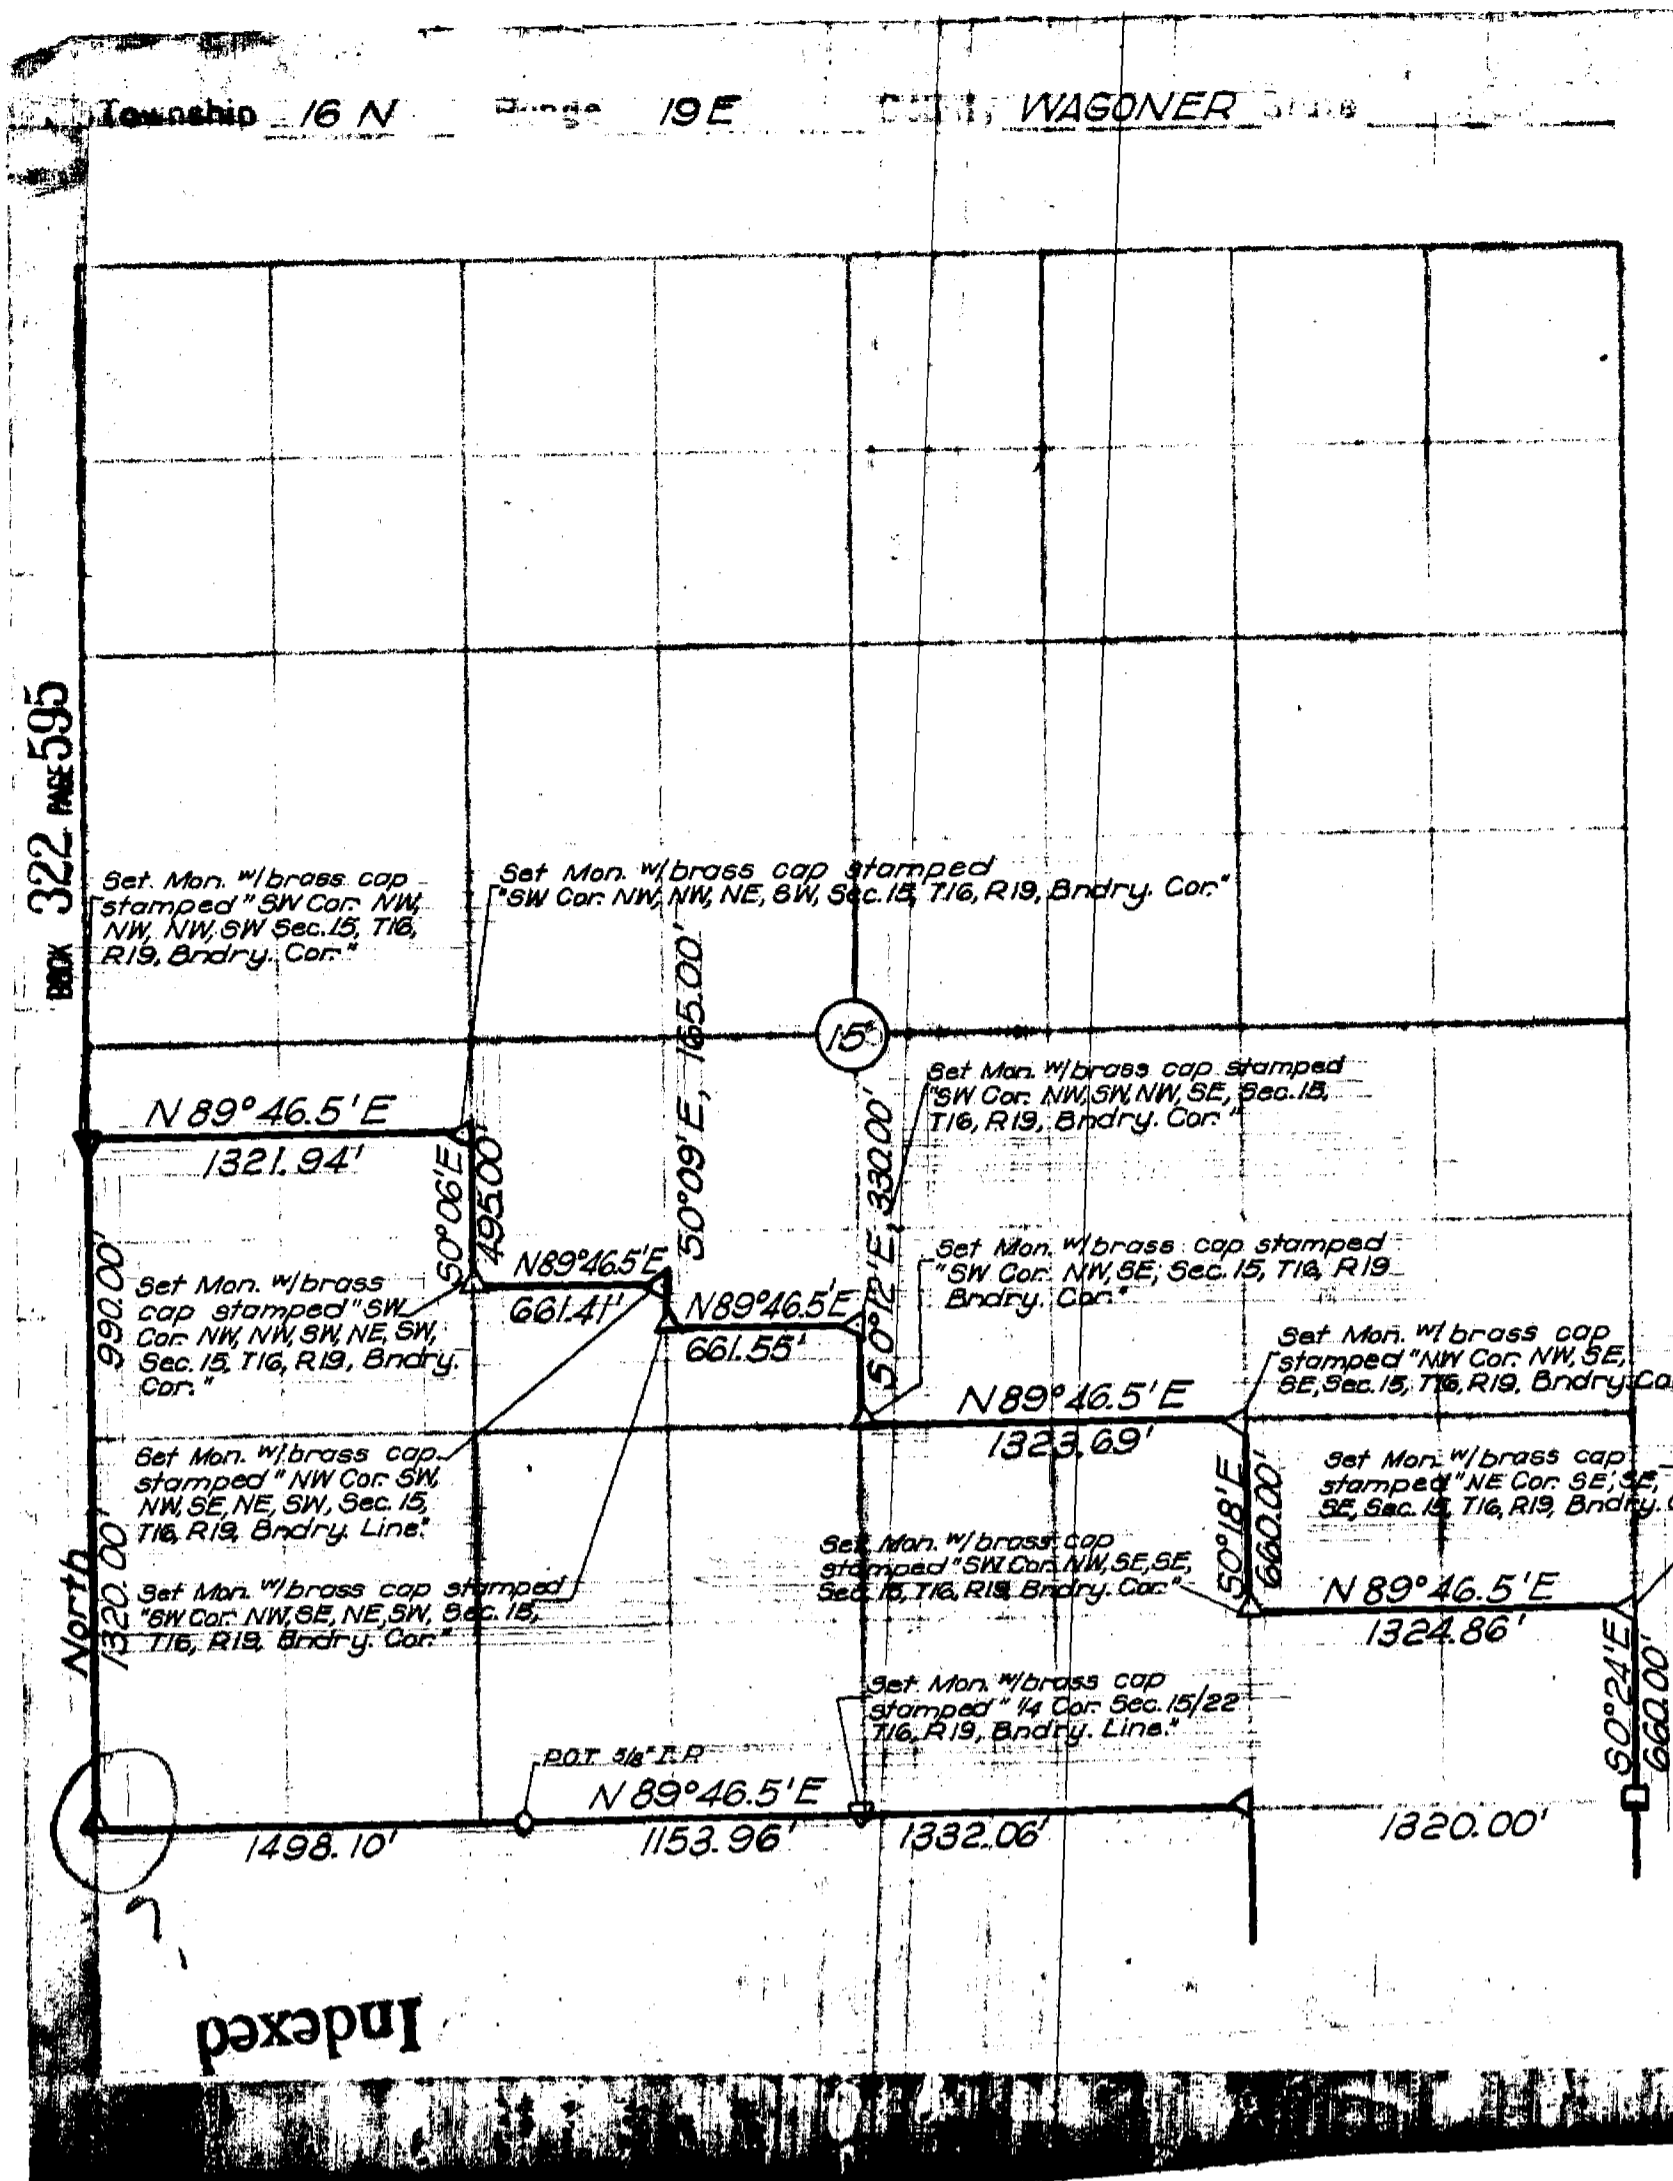


**SURVEYOR'S CERTIFICATE**  
 I, James E. Curry, the undersigned, a duly registered Professional Engineer in the State of Oklahoma, do hereby certify that I have supervised the accurate survey of a portion of the boundary line of Fort Gibson Reservoir shown on this plat of a portion of Sec. 15 T 16 N , R 19 E , in Wagoner County, Oklahoma.  
 Witness my hand and seal this 13<sup>th</sup> day of August 1962.  
 James E. Curry  
 Reg. Prof. Engineer No. 1872

Subscribed and sworn to before me this 13<sup>th</sup> day of August 1962.  
 My commission expires 19<sup>th</sup> day of July 1963.  
 Notary Public

Recorded in Book 3 Page 11  
 5213 Jack C. Jones  
 County Clerk

STATE OF OKLAHOMA  
 COUNTY OF WAGONER  
 Filed for Record in this Office of the COUNTY CLERK AND RECORDED  
 AUG 13 1962  
 AT 11 AM  
 JAMES C. JONES, County Clerk  
 Wagoner, Oklahoma

**PLAT OF PARTIAL BOUNDARY SURVEY SEC. 15 T16 N R19 E FORT GIBSON RESERVOIR GRAND RIVER WAGONER COUNTY, OKLAHOMA**  
 PREPARED BY CURRY ENGINEERING CO. ALBERQUERQUE - MUSKOGEE - OKLAHOMA CITY  
 FOR U.S. CORPS OF ENGINEERS  
 TULSA, OKLAHOMA

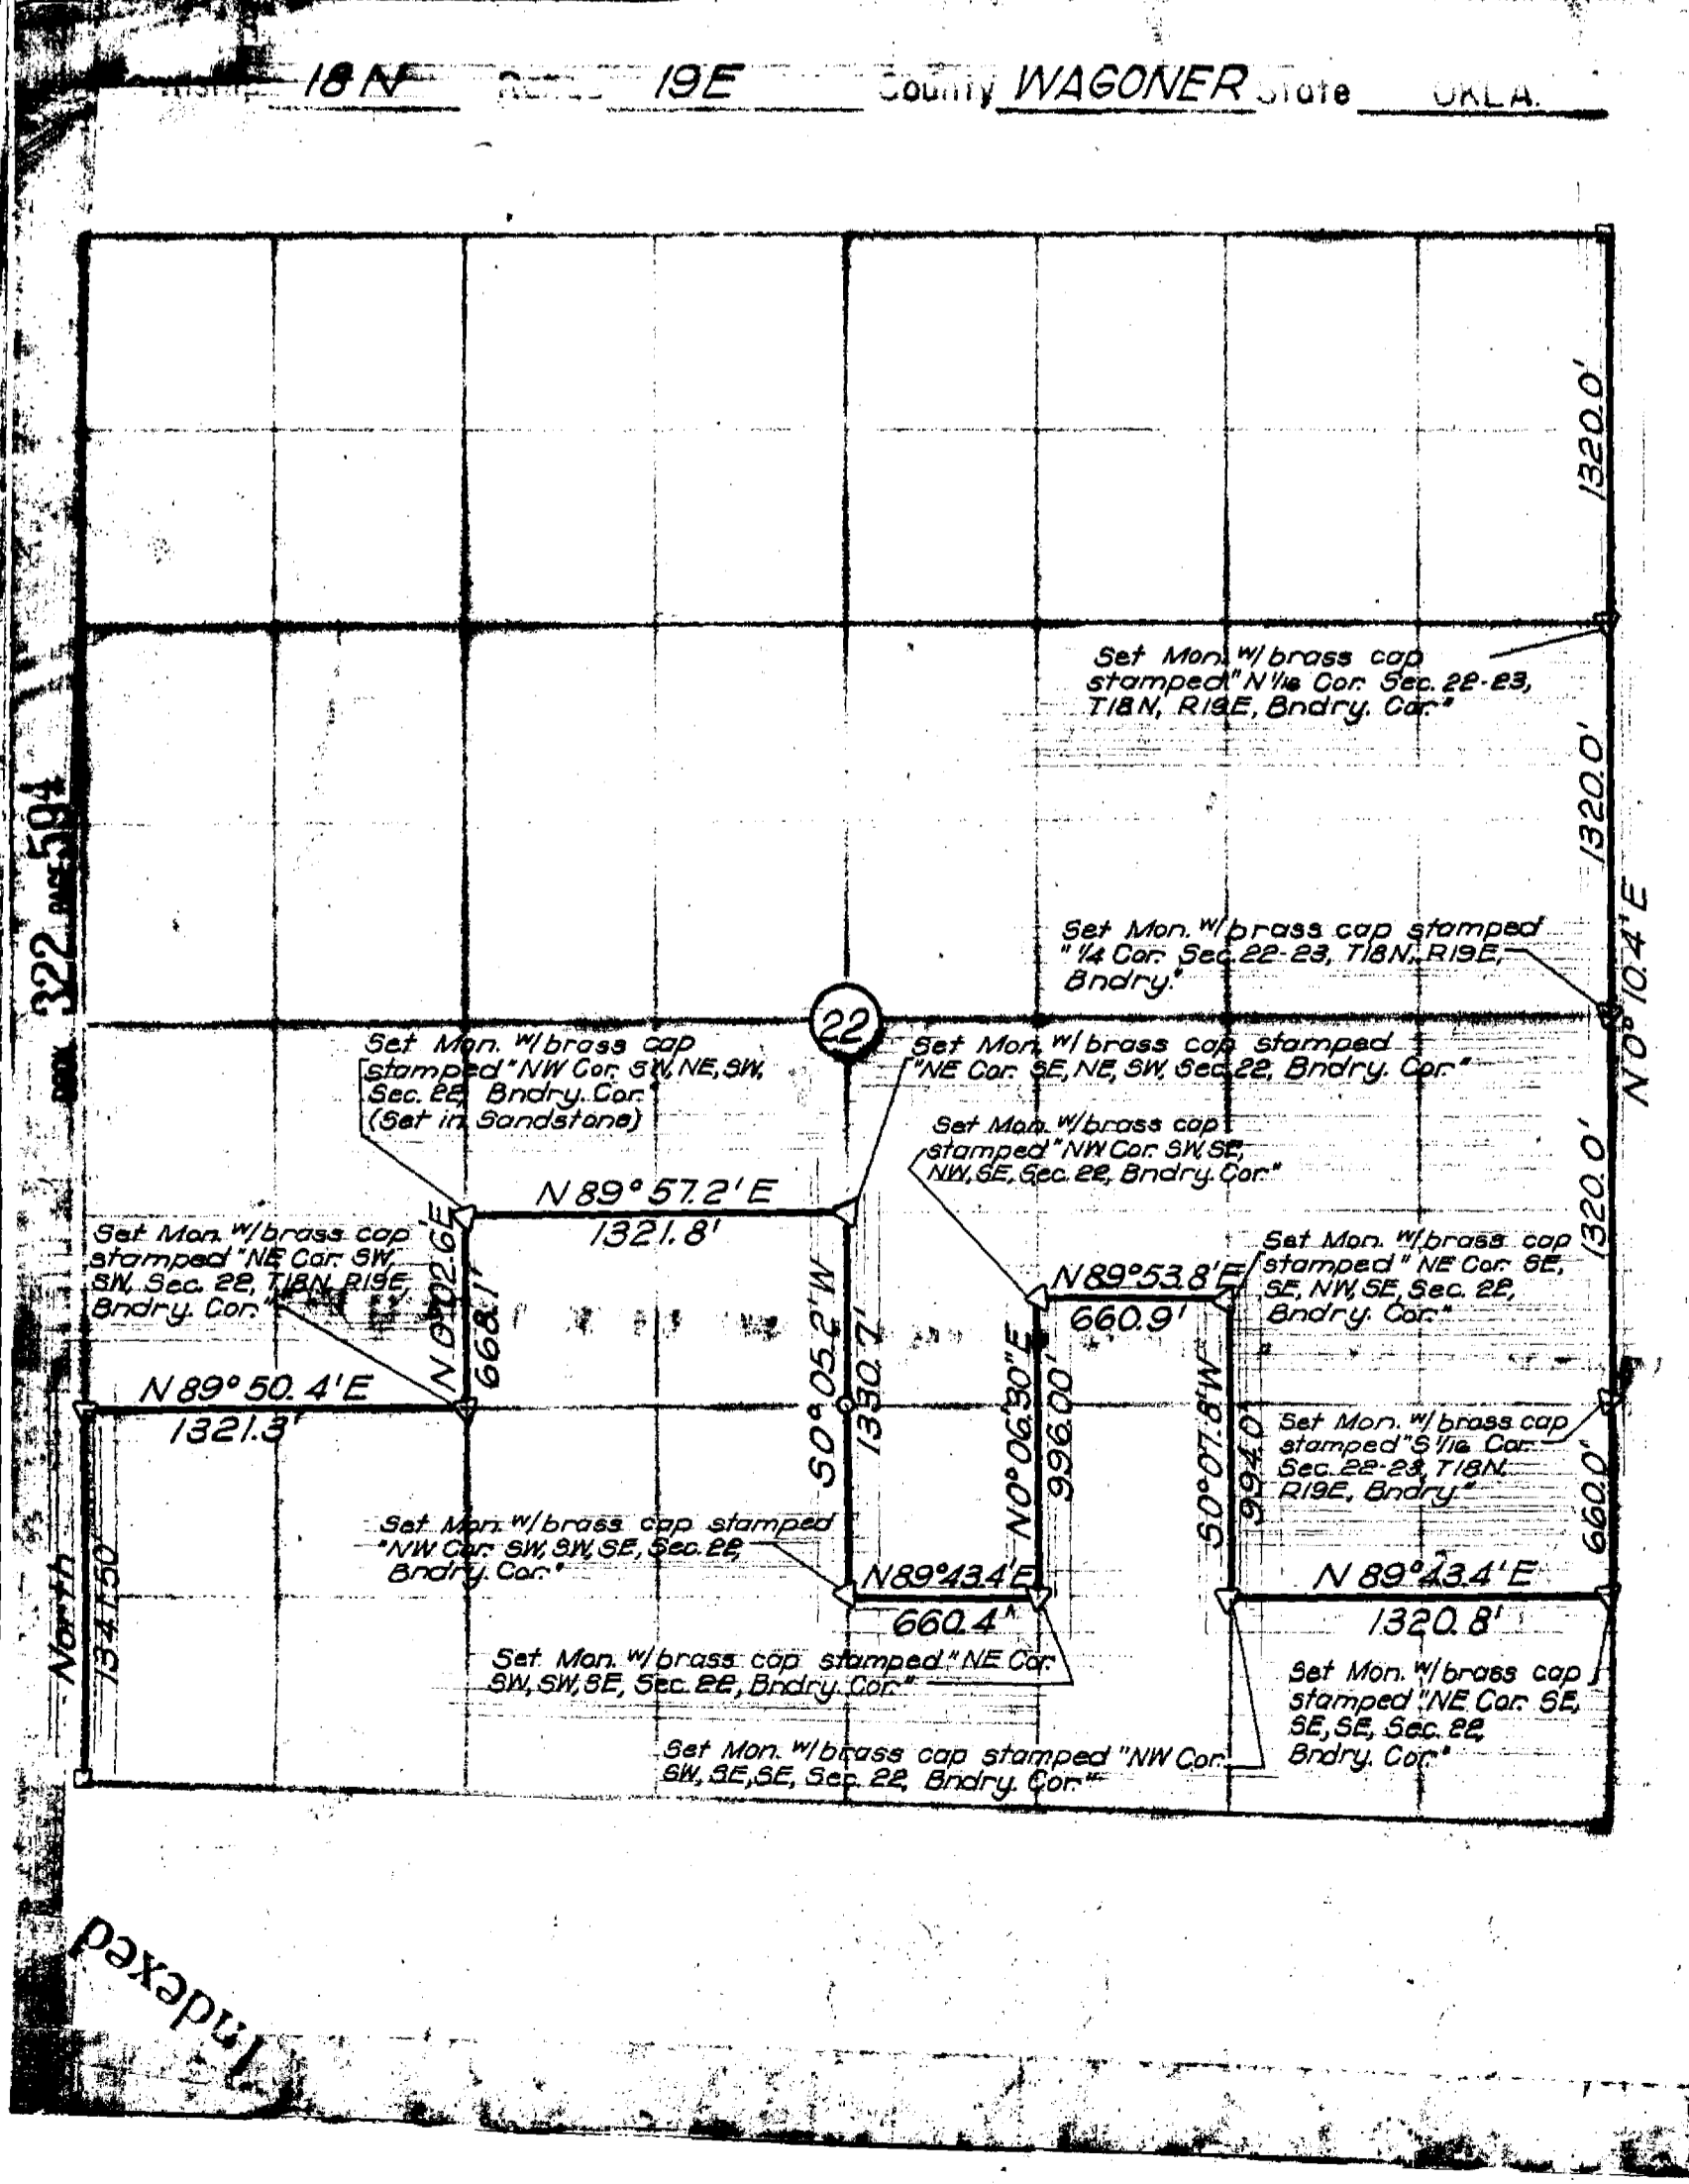

**SURVEYOR'S CERTIFICATE**  
 I, James E. Curry, the undersigned, a duly registered Professional Engineer in the State of Oklahoma, do hereby certify that I have supervised the accurate survey of a portion of the boundary line of Fort Gibson Reservoir shown on this plat of a portion of Sec. 22 T 18 N , R 19 E , in Wagoner County, Oklahoma.  
 Witness my hand and seal this 13<sup>th</sup> day of August 1962.  
 James E. Curry  
 Reg. Prof. Engineer No. 1872

Subscribed and sworn to before me this 13<sup>th</sup> day of August 1962.  
 My commission expires 19<sup>th</sup> day of July 1963.  
 Notary Public

Recorded in Book 3 Page 11  
 5212 Jack C. Jones  
 County Clerk

STATE OF OKLAHOMA  
 COUNTY OF WAGONER  
 Filed for Record in this Office of the COUNTY CLERK AND RECORDED  
 AUG 13 1962  
 AT 11 AM  
 JAMES C. JONES, County Clerk  
 Wagoner, Oklahoma

**PLAT OF PARTIAL BOUNDARY SURVEY SEC. 22 T18 N R19 E FORT GIBSON RESERVOIR GRAND RIVER WAGONER COUNTY, OKLAHOMA**  
 PREPARED BY CURRY ENGINEERING CO. ALBERQUERQUE - MUSKOGEE - OKLAHOMA CITY  
 FOR U.S. CORPS OF ENGINEERS  
 TULSA DISTRICT OFFICE  
 TULSA, OKLAHOMA