


Woody Haven Club, Inc.

CLUB SITE NO 37

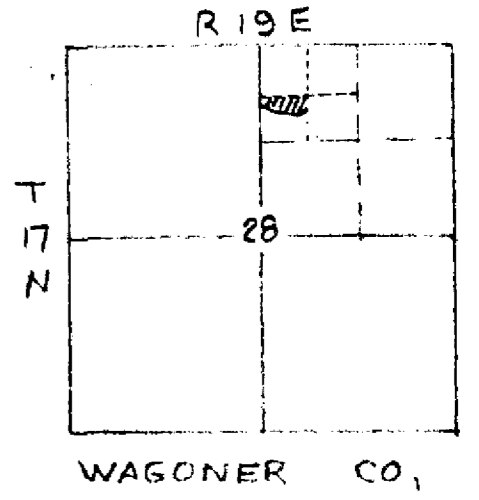


WAGONER CO,

Plat Book 4 Page 5
 STATE OF OKLAHOMA
 COUNTY OF WAGONER
 Filed for Record in this Office of the
 COUNTY CLERK AND RECORDED

OCT 2 1970

AT 9:45 O'CLOCK
 JACK G. JONES, County Clerk
 By: *Marvin Boyd* Deputy

BRASS PIN
 IN CONCRETE

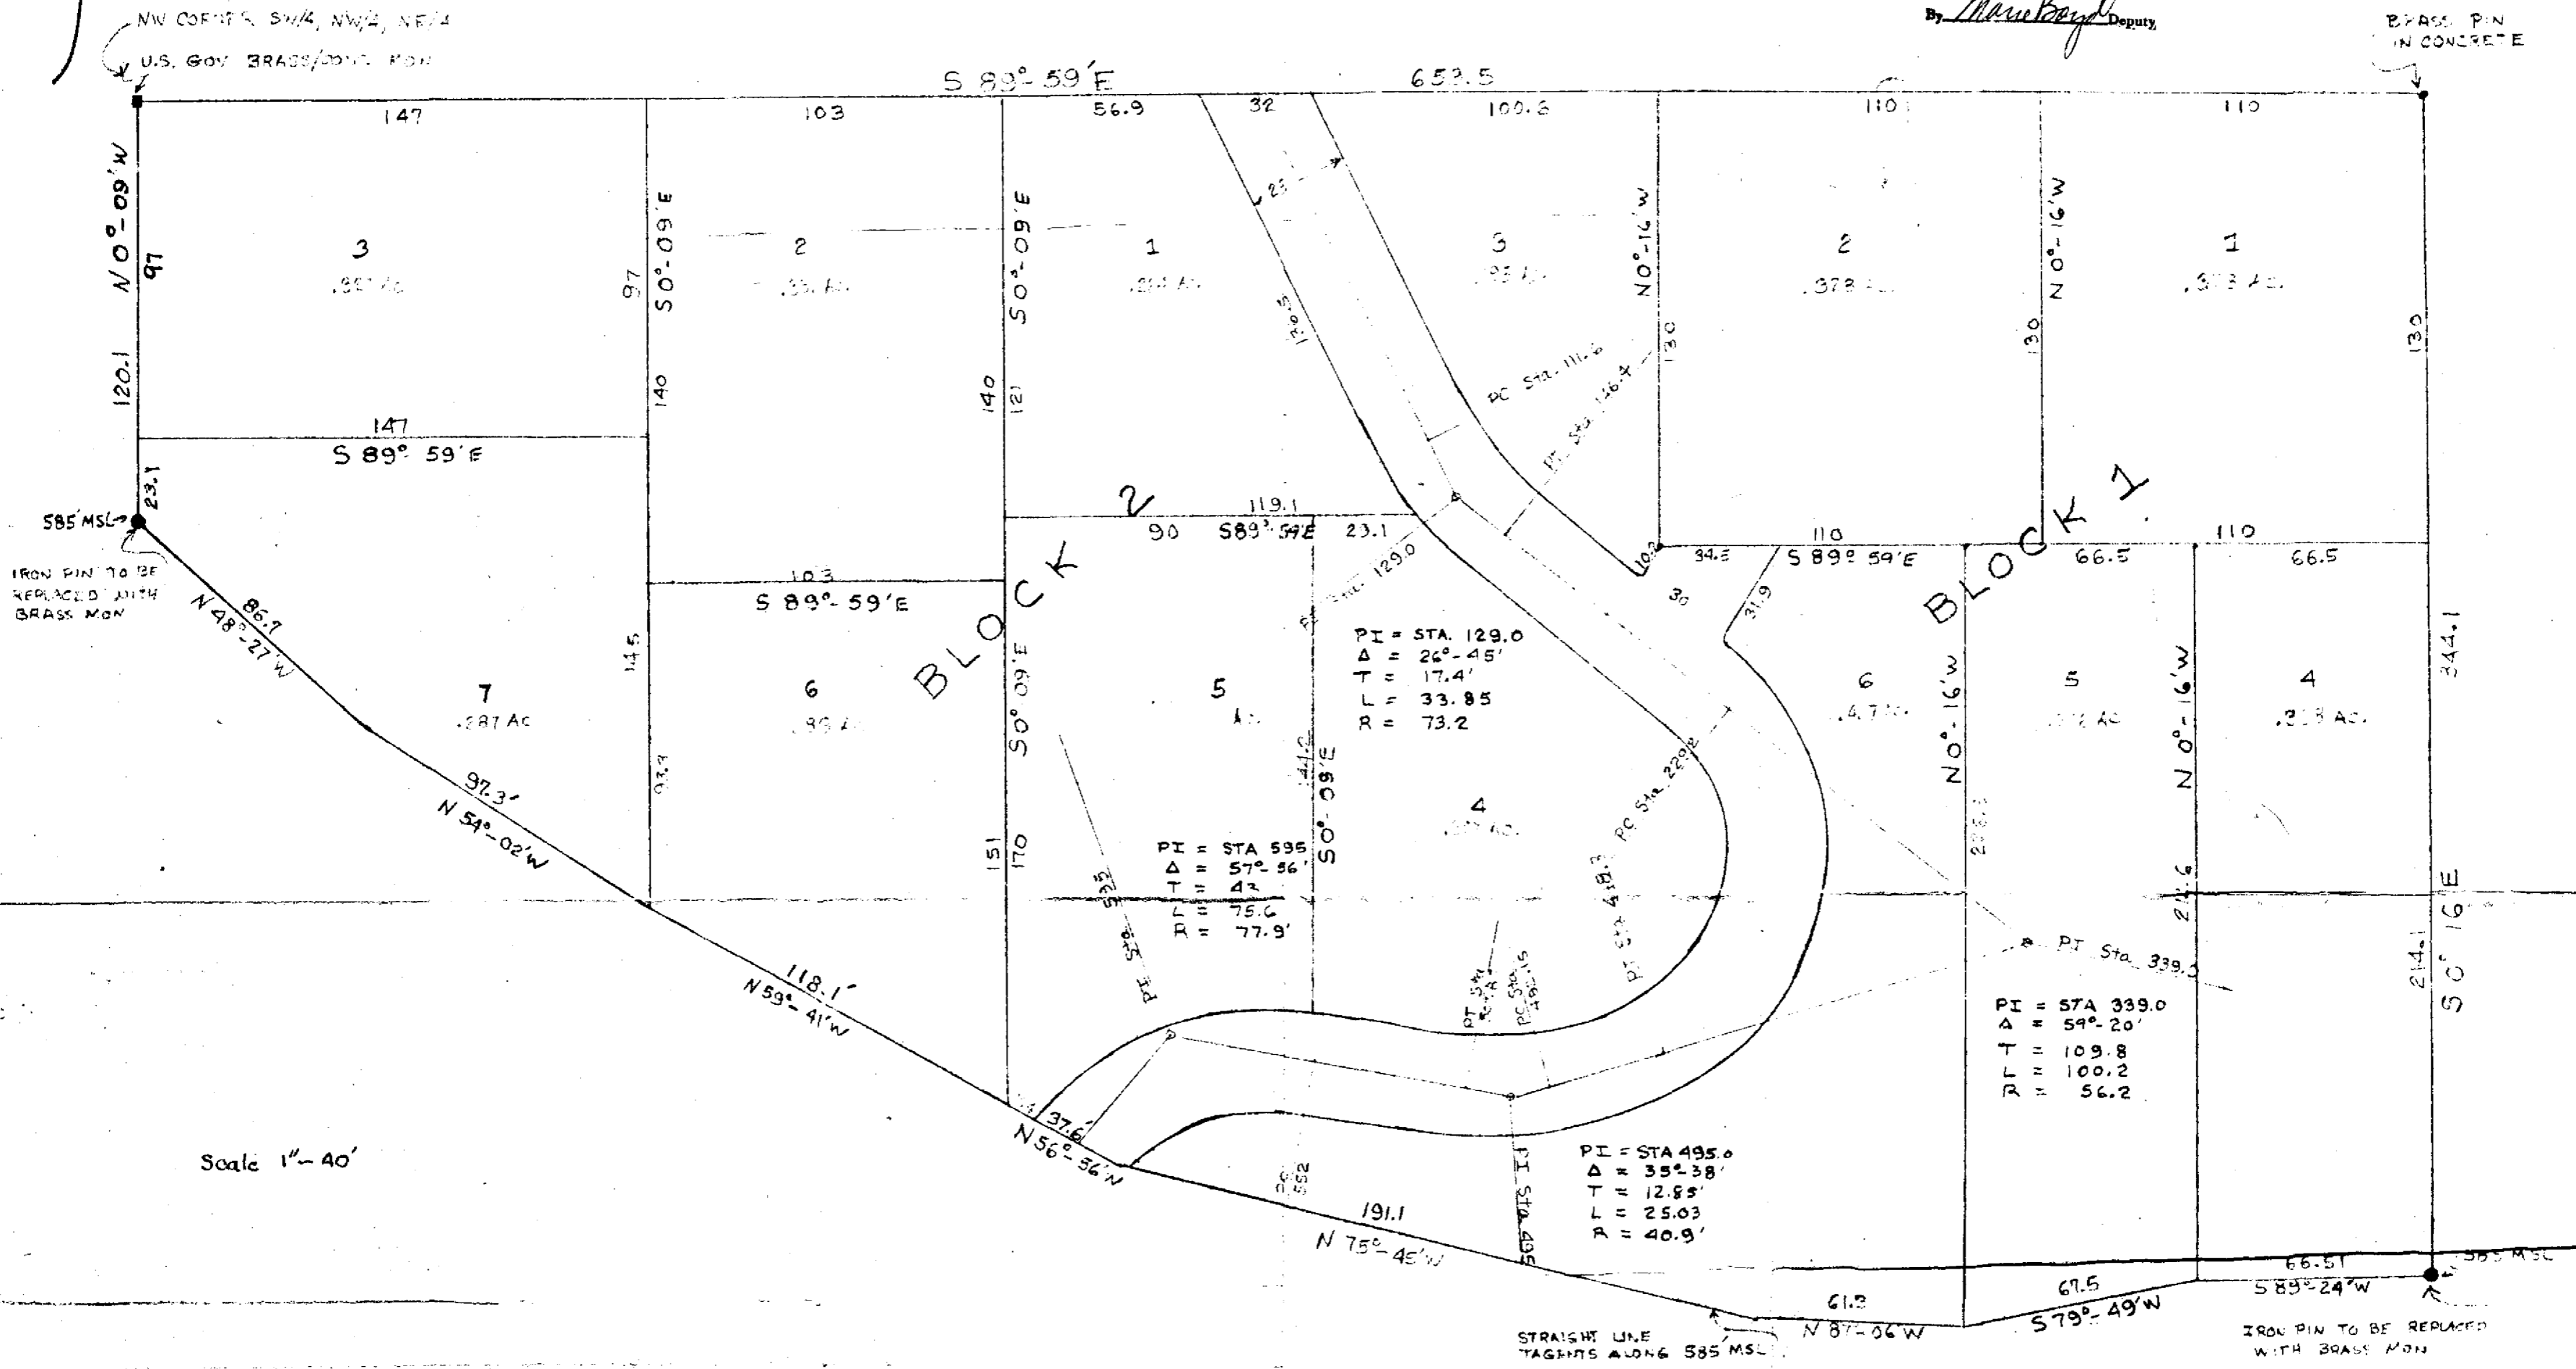

Scale 1"=40'

Club Site No. 37
 A parcel of land in section 28, Township 17 North, Range 19 East, Wagoner County, Oklahoma, more particularly described as:

All that part of the SW 1/4 NE 1/4 of said Section 28 lying above elevation 585.00 feet, mean sea level datum, and containing approximately 4.386 acres, more or less

also described as:

A parcel of land in section 28, Township 17 North, Range 19 East, Wagoner County, Oklahoma. Beginning at the NW corner of the SW 1/4 NE 1/4 of said Section 28, thence S 89° 59' E a distance of 659.5 feet, thence S 16° E a distance of 344.1 feet, thence S 89° 24' W a distance of 66.51 feet, thence S 79° 49' W a distance of 67.5 feet, thence N 87° 06' W a distance of 61.3 feet, thence N 75° 45' W a distance of 191.1 feet, thence N 56° 56' W a distance of 37.0 feet, thence N 59° 41' W a distance of 118.1 feet, thence N 54° 02' W a distance of 47.3 feet, thence N 48° 27' W a distance of 86.7 feet, thence N 0° 09' W a distance of 120.1 feet to the point of beginning, containing 4.386 acres, more or less

I, John F. Sheridan, the duly elected Surveyor of Wagoner County, Oklahoma and a Registered Surveyor in the State of Oklahoma have surveyed the above noted property and do here state that said survey is correct to the best of my knowledge and judgement.

John F. Sheridan
 John F. Sheridan
 Wagoner Co. Surveyor
 Okla. RLS #345

